



**ELEVATION - PANEL 4 THRU 7**

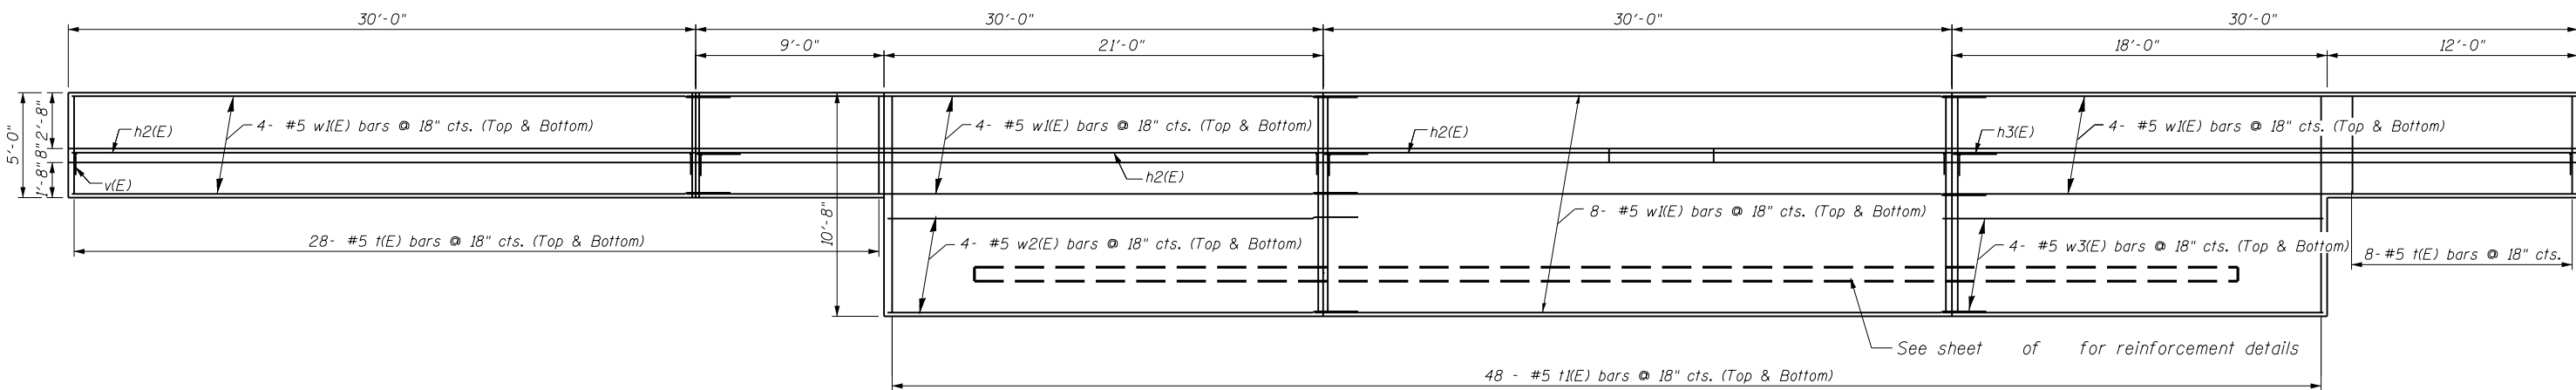

**BILL OF MATERIALS**

Bar	No.	Size	Length (ft)	Shape
h2(E)	15	#5	32'-0"	—
h3(E)	5	#5	29'-8"	—
t(E)	72	#5	4'-8"	—
t1(E)	96	#5	10'-4"	—
v(E)	84	#5	8'-5"	—
w1(E)	40	#5	31'-6"	—
w2(E)	8	#5	22'-6"	—
w3(E)	8	#5	17'-8"	—
Reinforcement Bars, Epoxy Coated			Lbs.	4,427
Concrete Structure			Cu Yd	68.50

**PLAN - PANEL 4 THRU 7**

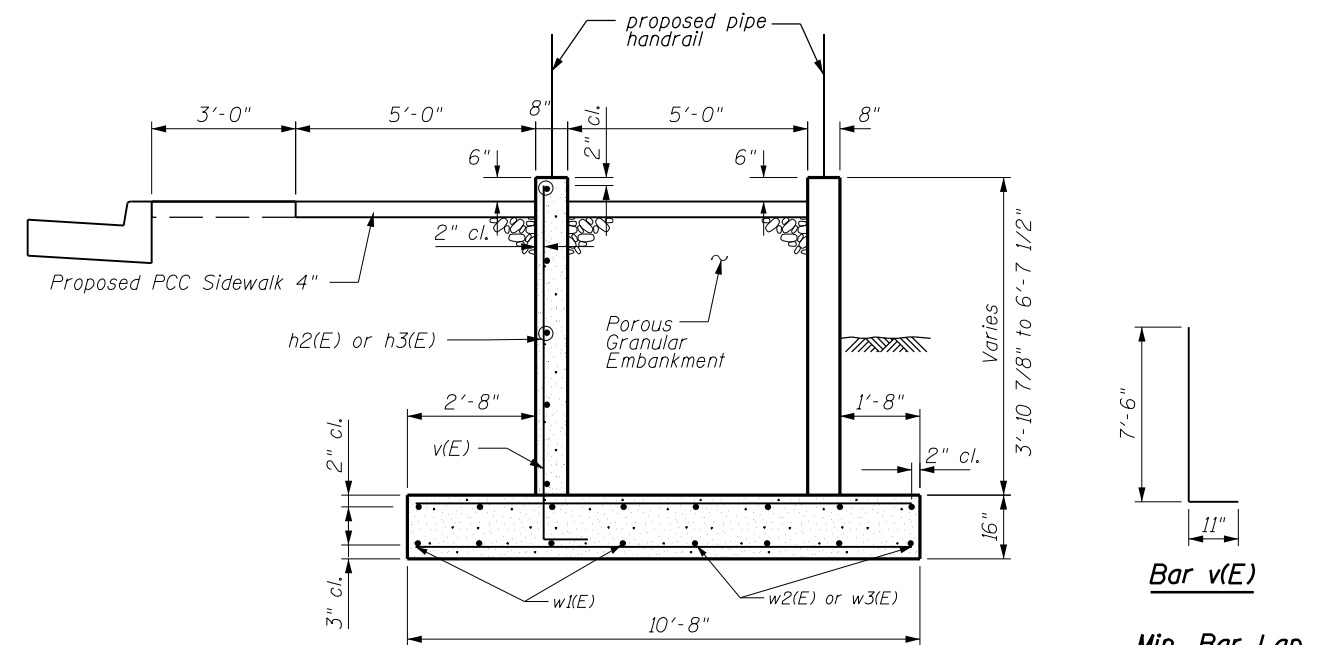

**SECTION B-B**

Panel 5 and 6

**Bar v(E)**  
**Min. Bar Lap**  
#5 Bars - 2'-2"