


DATE	
BY	
FINAL SURVEY	
SURVEYED	
PLOTTED	
TEMPLATE	
NOTE BOOK	
AREAS CHECKED	
NO.	

DATE	
BY	
ORIGINAL SURVEY	
SURVEYED	
PLOTTED	
TEMPLATE	
NOTE BOOK	
AREAS CHECKED	
NO.	

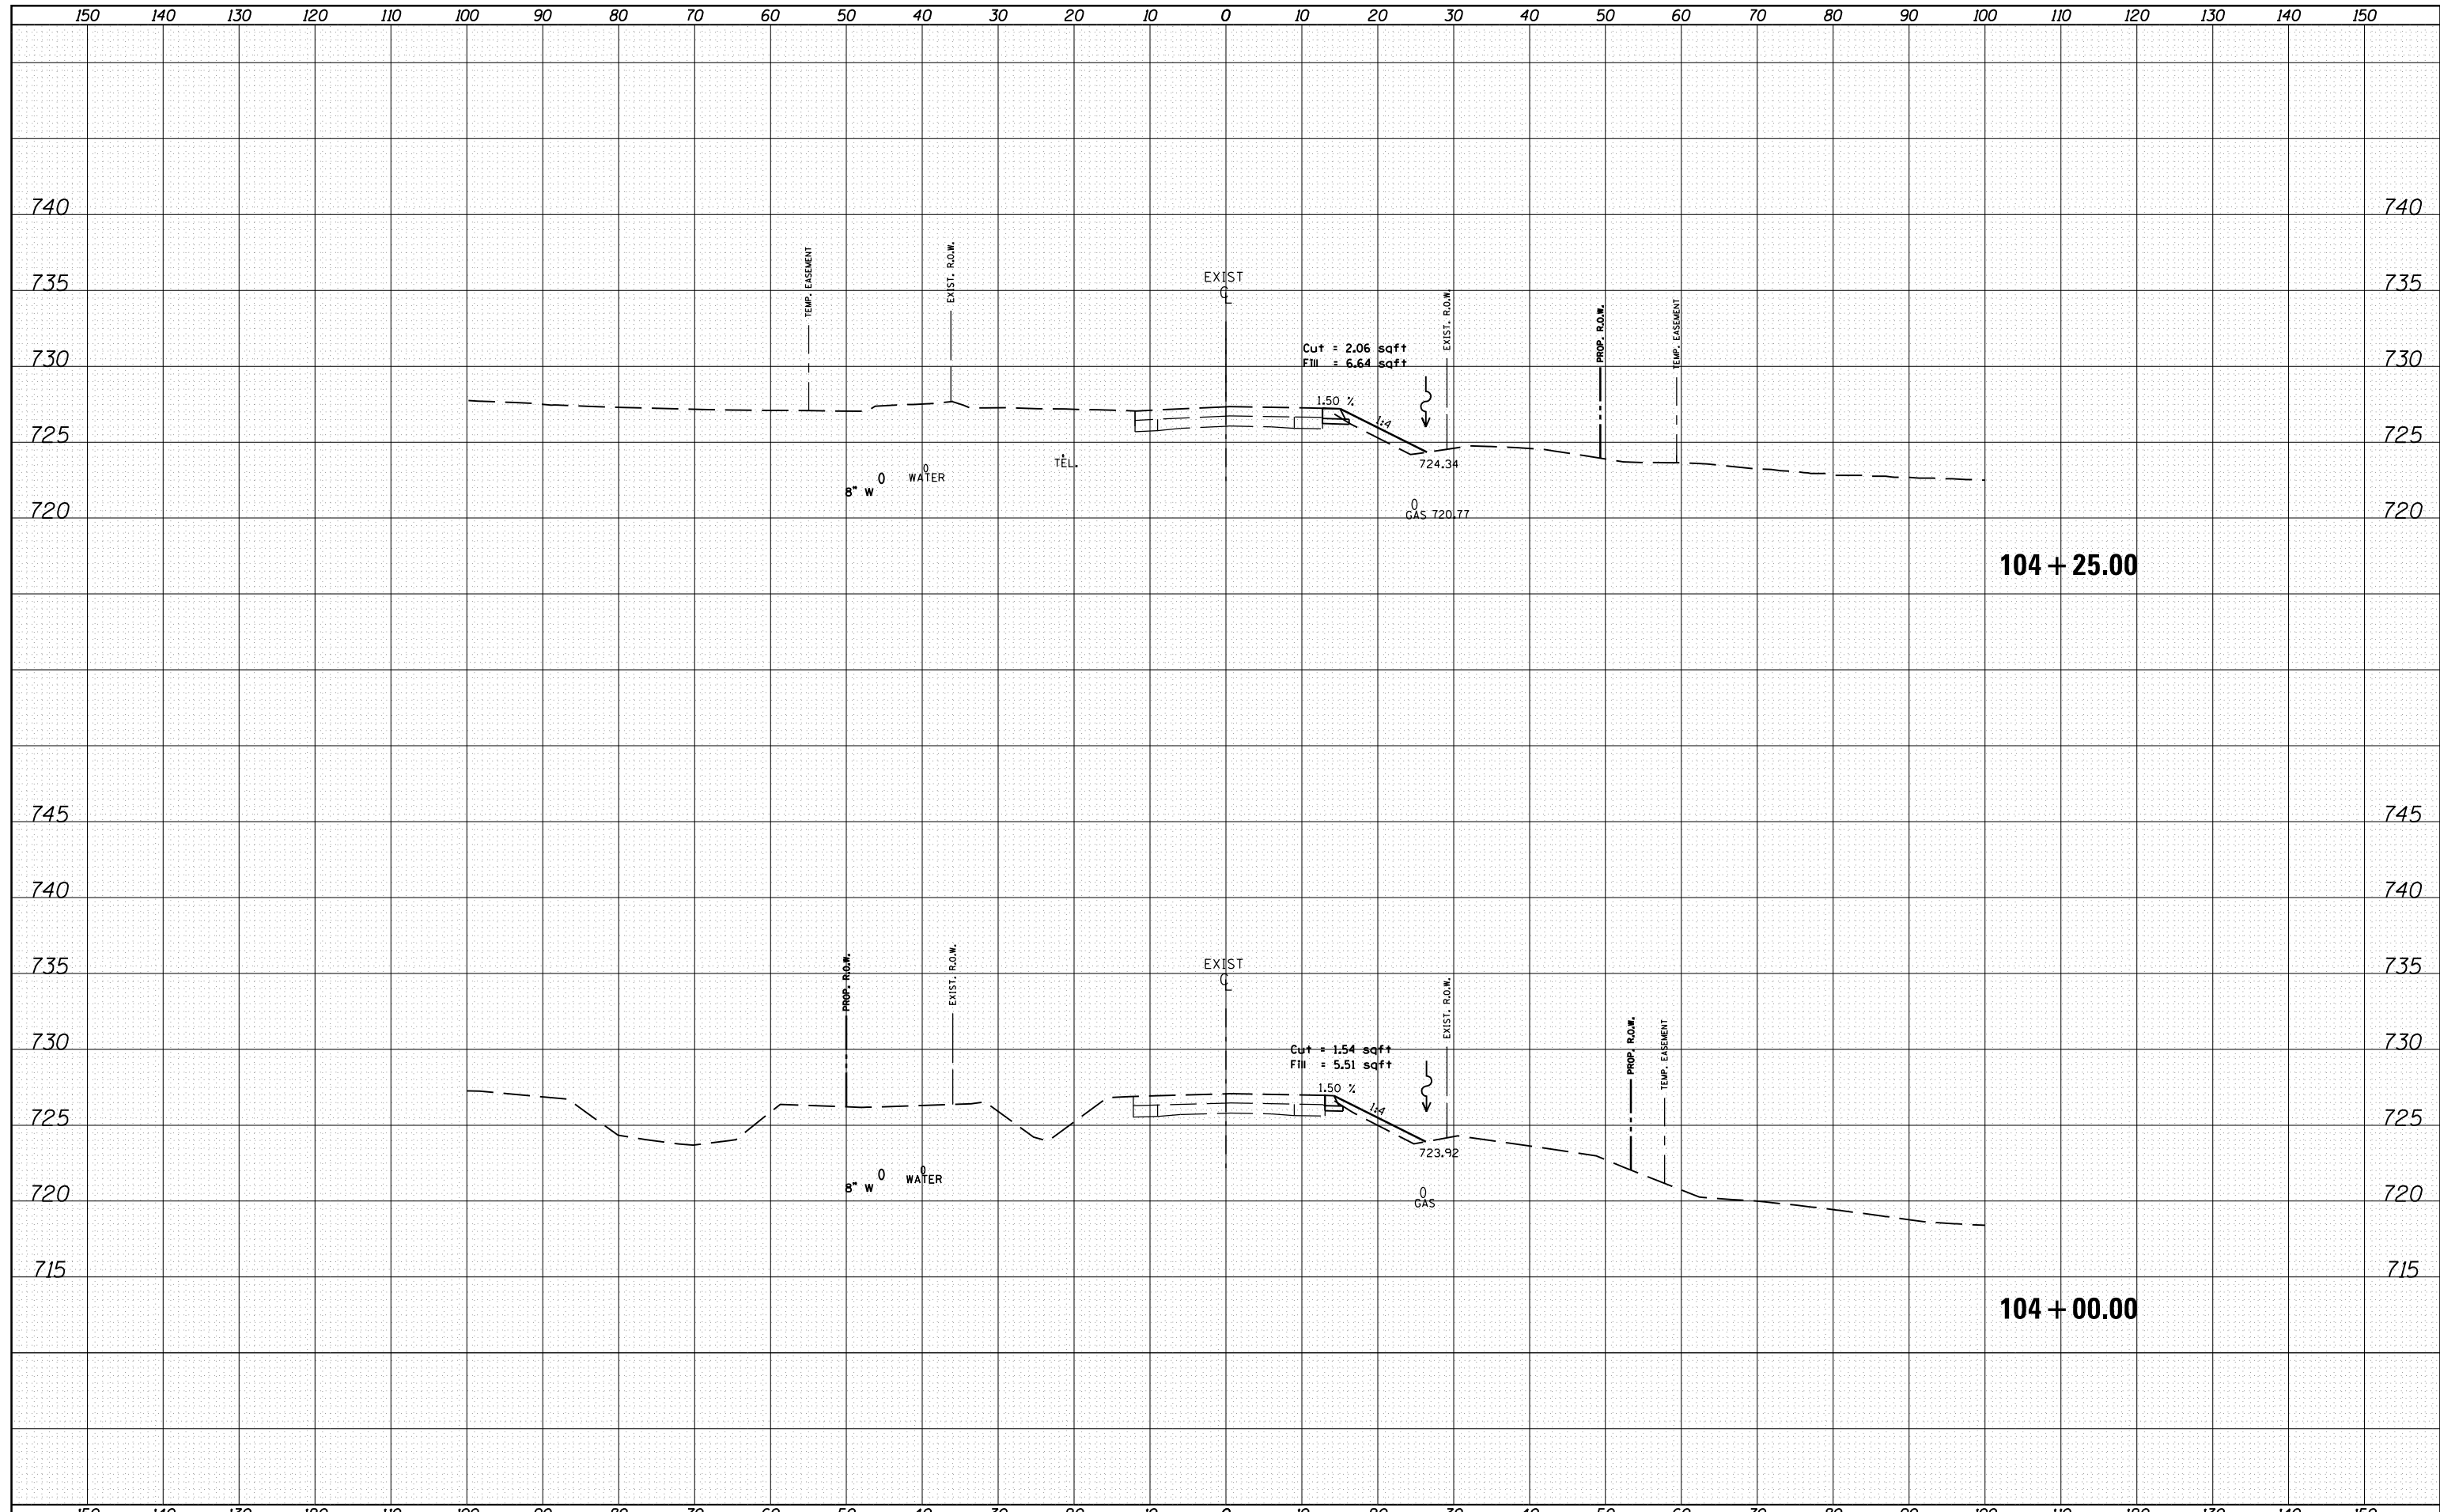

FILE NAME = c:\pw\_work\pwidot\crespole\10330150\prestage 1 sheet.dgn

USER NAME = crespole  
 DESIGNED -  
 DRAWN -  
 CHECKED -  
 DATE - 8/15/2013

DESIGNED -  
 DRAWN -  
 CHECKED -  
 DATE -

REVISED -  
 REVISED -  
 REVISED -  
 REVISED -

**STATE OF ILLINOIS  
 DEPARTMENT OF TRANSPORTATION**

**PRE-STAGE 1A  
 CROSS SECTION**

SCALE: SHEET OF SHEETS STA. 104+00.00 TO STA. 104+25.00

F.A.S. RTE.	SECTION	COUNTY	TOTAL SHEETS	SHEET NO.
1380	7W-1,RS-3	Peoria	617	368
			CONTRACT NO. 88792	
ILLINOIS FED. AID PROJECT				