


DATE	
BY	
FINAL SURVEY	SURVEYED
NOTE BOOK	PLOTTED
NO.	TEMPLATE
	AREAS
	CHECKED

DATE	
BY	
ORIGINAL SURVEY	SURVEYED
NOTE BOOK	PLOTTED
NO.	TEMPLATE
	AREAS
	CHECKED

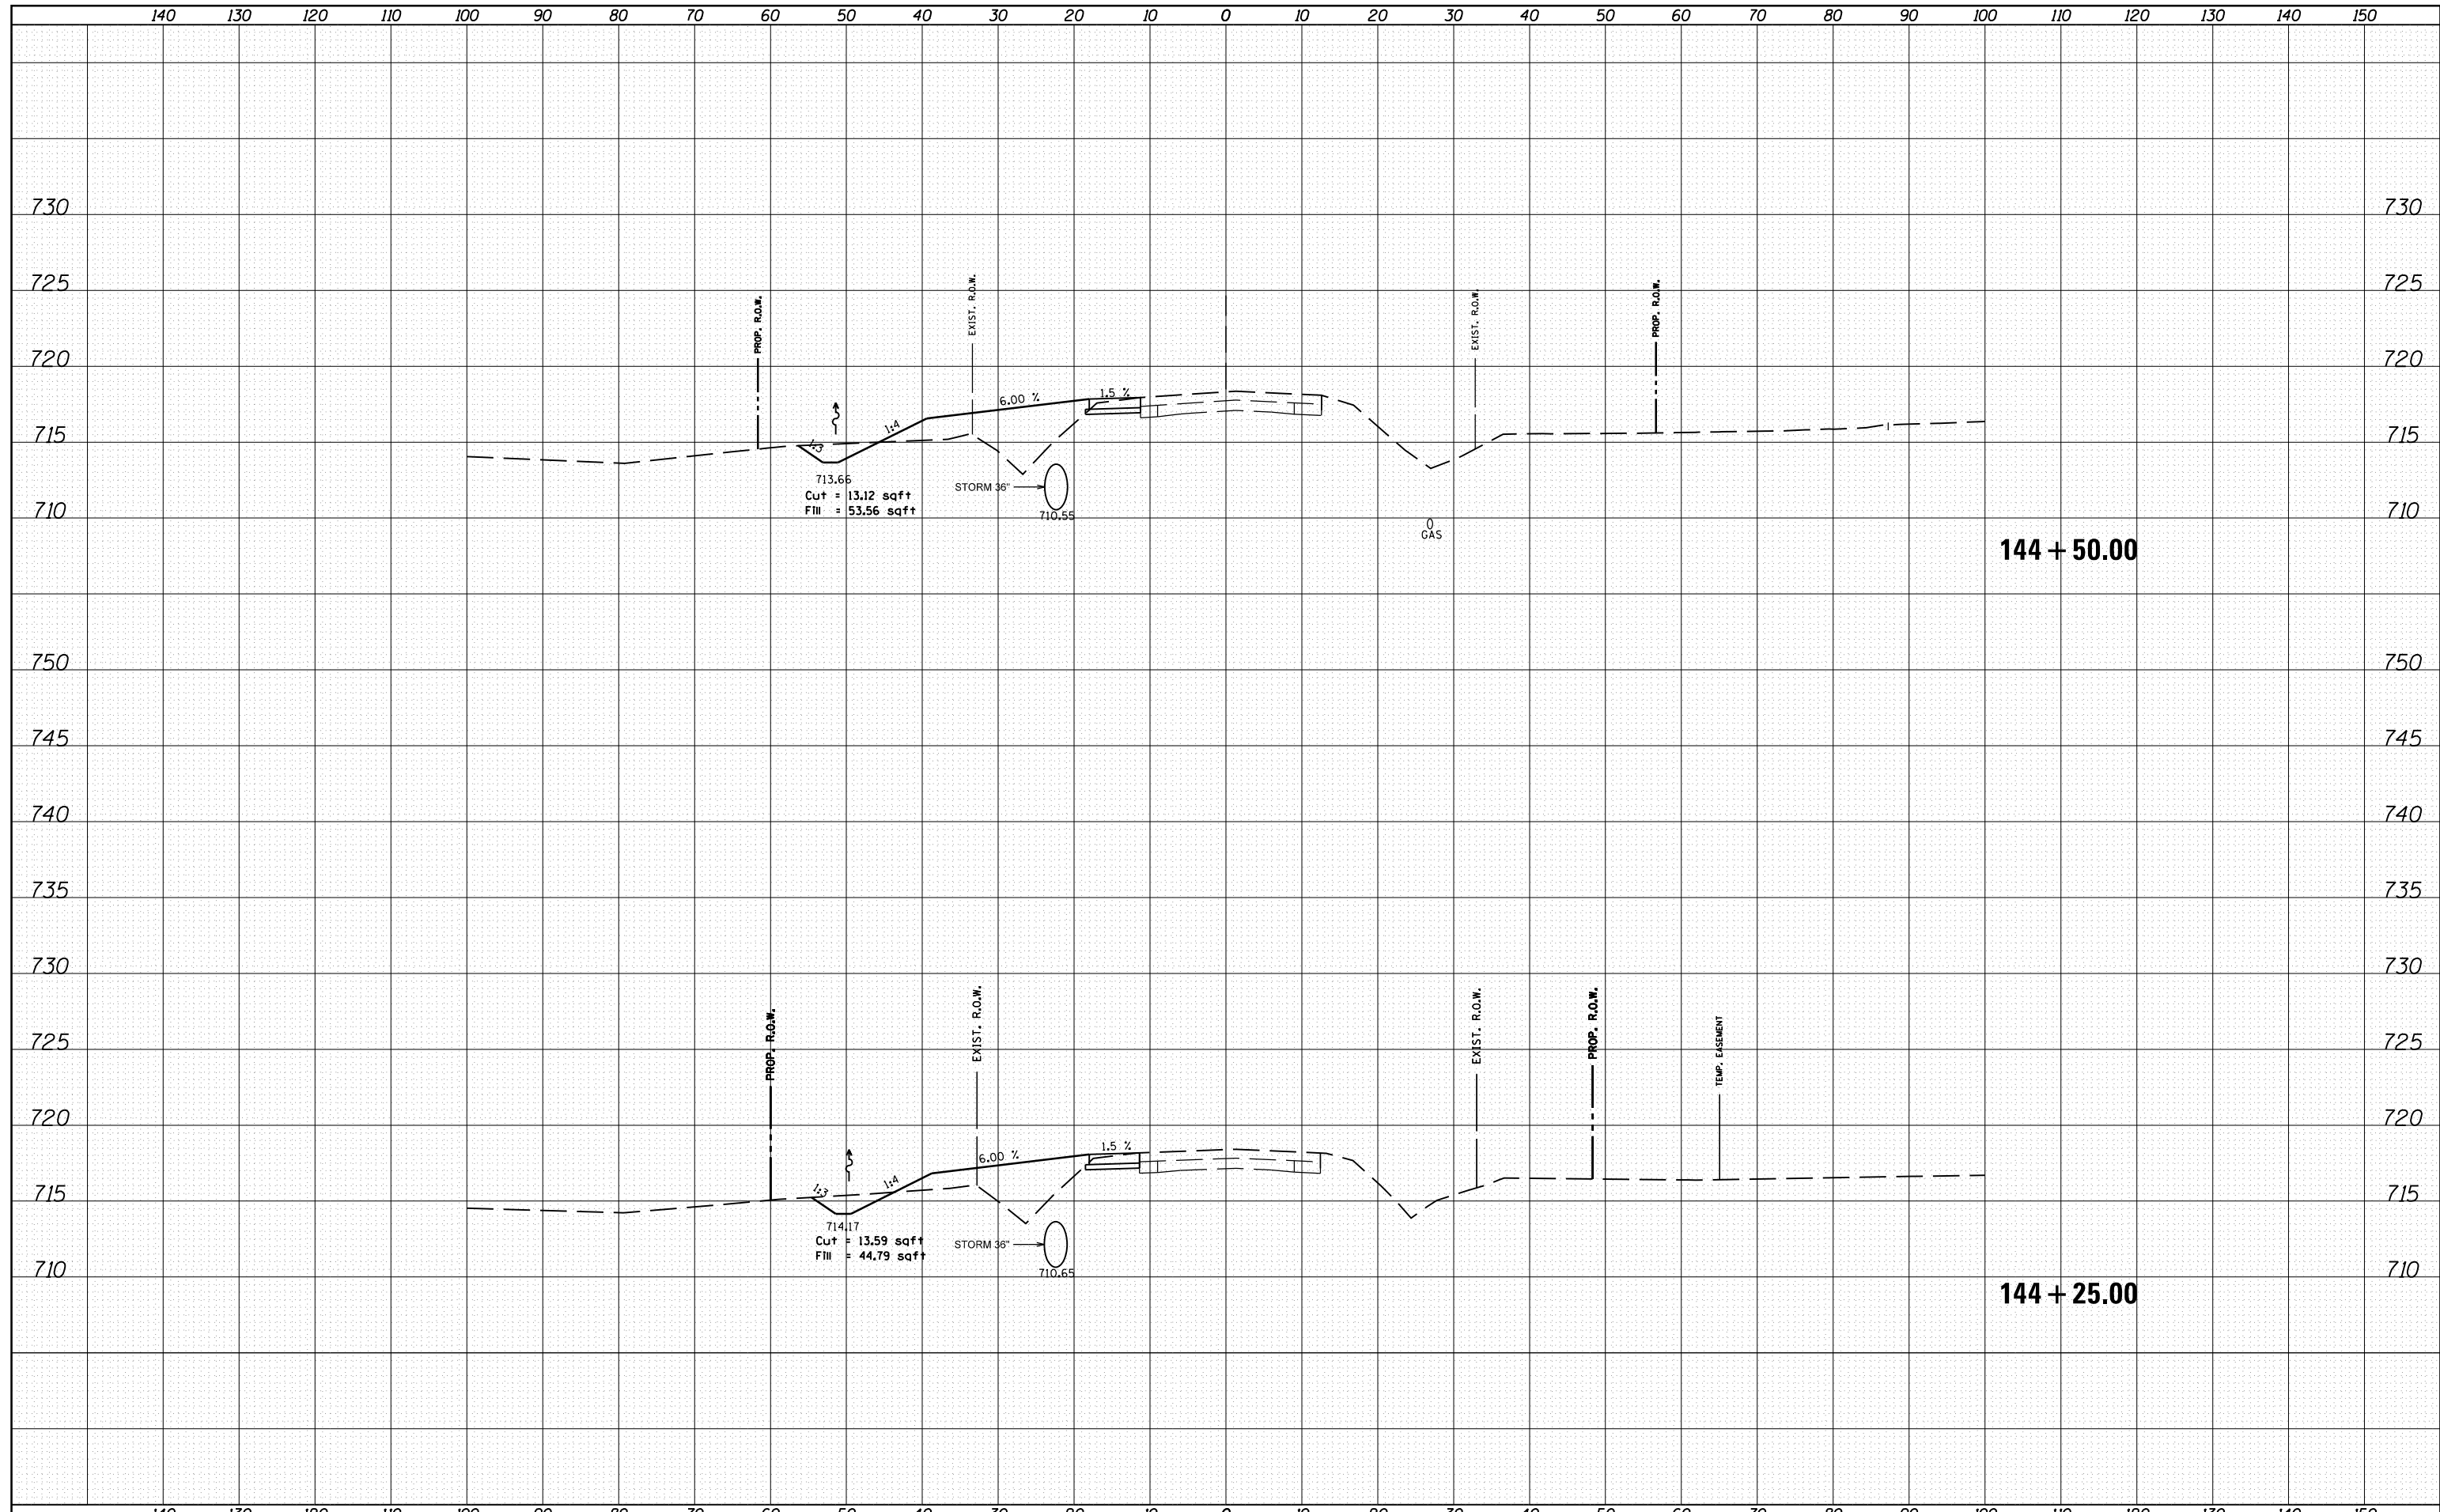

FILE NAME = c:\pw_work\pwidot\crespole\10330150\prestage 1 sheet.dgn

USER NAME = crespole
 PLOT SCALE = 20.0000' / in.
 PLOT DATE = 8/15/2013

DESIGNED -
 DRAWN -
 CHECKED -
 DATE -

REVISED -
 REVISED -
 REVISED -
 REVISED -

**STATE OF ILLINOIS
 DEPARTMENT OF TRANSPORTATION**

**PRE-STAGE 1A
 CROSS SECTION**

SCALE: SHEET OF SHEETS STA. 144+25.00 TO STA. 144+50.00

F.A.S. RTE.	SECTION	COUNTY	TOTAL SHEETS	SHEET NO.
1380	7W-1,RS-3	Peoria	617	382
CONTRACT NO. 88792			ILLINOIS FED. AID PROJECT	