


DATE	
BY	
FINAL SURVEY	SURVEYED
NOTE BOOK	PLOTTED
NO.	TEMPLATE
	AREAS CHECKED
	AREAS CHECKED

DATE	
BY	
ORIGINAL SURVEY	SURVEYED
NOTE BOOK	PLOTTED
NO.	TEMPLATE
	AREAS CHECKED
	AREAS CHECKED

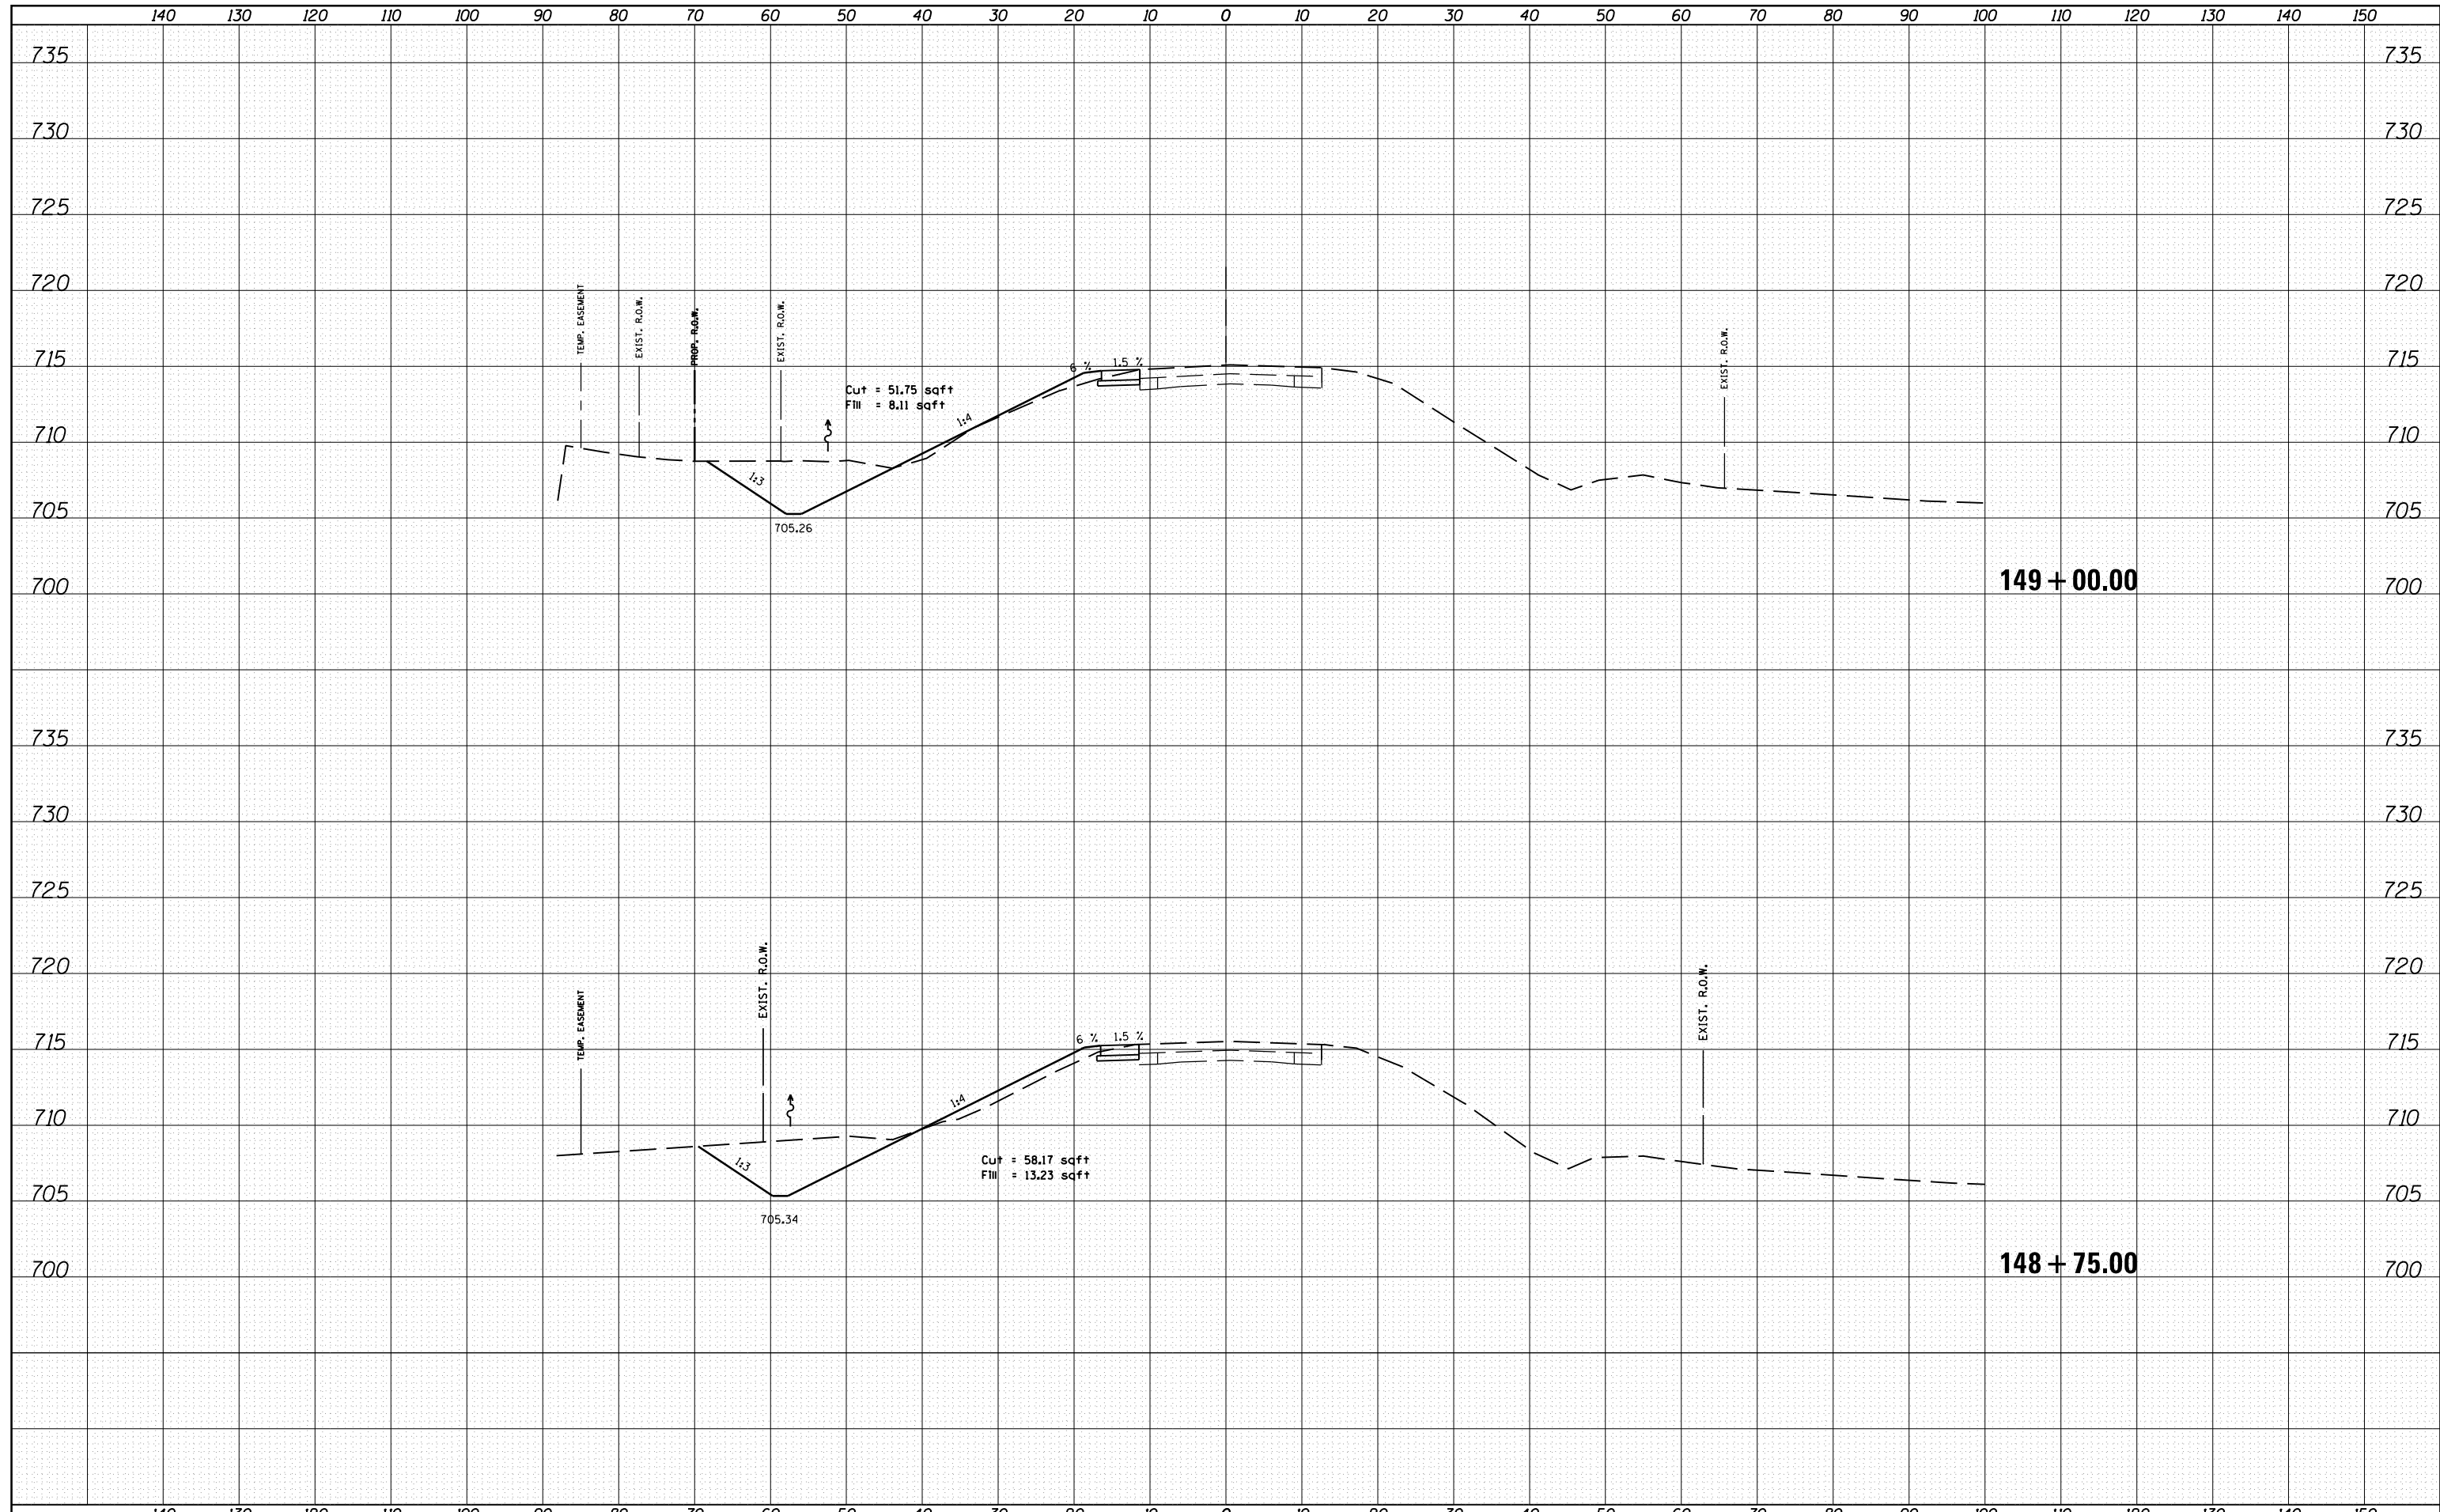

FILE NAME =	USER NAME = crespole	DESIGNED -	REVISIED -	<b>STATE OF ILLINOIS</b> <b>DEPARTMENT OF TRANSPORTATION</b>	<b>PRE-STAGE 1A</b> <b>CROSS SECTION</b>		F.A.S. RTE.	SECTION	COUNTY	TOTAL SHEETS	SHEET NO.	
c:\pw_work\pwidot\crespole\10330150\prestage 1 sheet.dgn		DRAWN -	REVISIED -		1380	7W-1,RS-3	Peoria	617	393	CONTRACT NO. 88792		
Default	PLOT SCALE = 20.0000' / in.	CHECKED -	REVISIED -		SCALE:	SHEET	OF	SHEETS	STA. 148+75.00	TO STA. 149+00.00	ILLINOIS FED. AID PROJECT	
	PLOT DATE = 8/15/2013	DATE -	REVISIED -									