


BY	DATE

BY	DATE

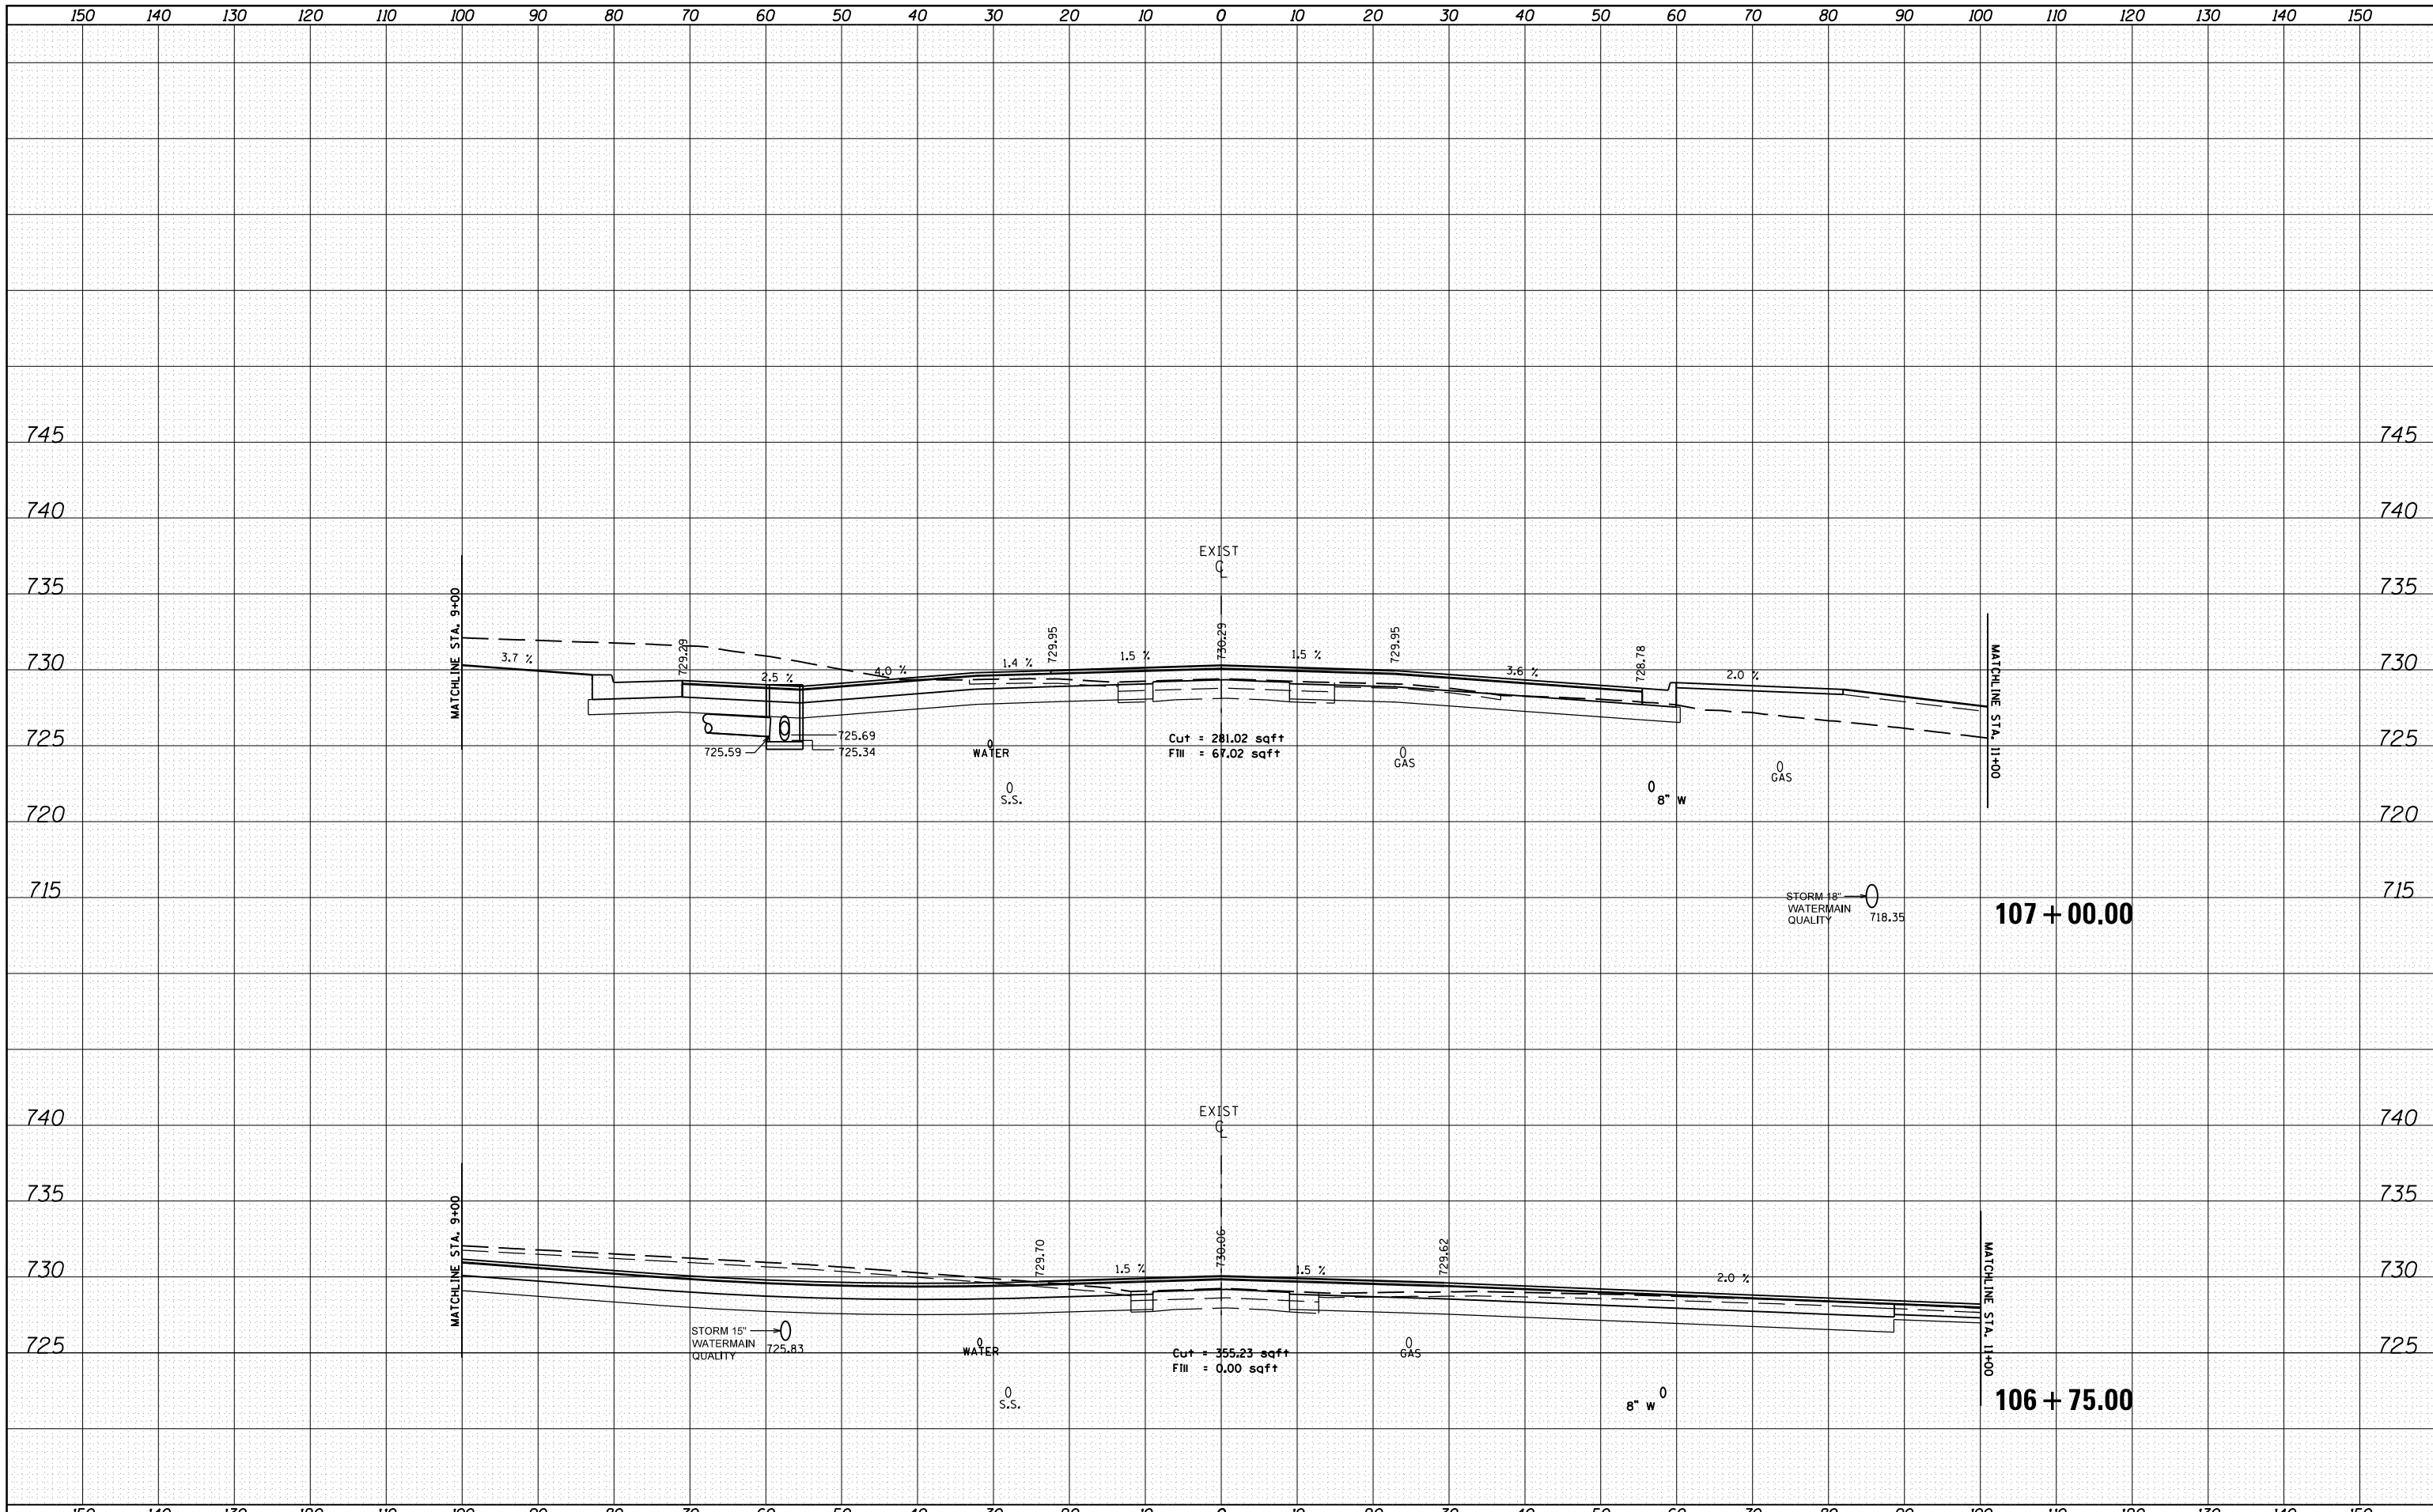

FILE NAME =	USER NAME = crespole
c:\pwork\pwork\d03330150\D488792-x\sheet2.dgn	

DESIGNED -	REVISID -
DRAWN -	REVISID -
CHECKED -	REVISID -
DATE -	REVISID -

PLOT SCALE = 20.0000' / in.	
PLOT DATE = 8/15/2013	


**STATE OF ILLINOIS  
DEPARTMENT OF TRANSPORTATION**

SCALE:	SHEET	OF	SHEETS	STA. 106+75.00	TO	STA. 107+00.00
--------	-------	----	--------	----------------	----	----------------

**IL RTE 91 MAINLINE  
CROSS SECTIONS**

F.A.S. RTE.	SECTION	COUNTY	TOTAL SHEETS	SHEET NO.
1380	7W-1,RS-3	Peoria	617	417
CONTRACT NO. 88792			ILLINOIS FED. AID PROJECT	