


| | |
|---------------|--|
| DATE | |
| BY | |
| FINAL SURVEY | |
| SURVEYED | |
| PLOTTED | |
| TEMPLATE | |
| NOTE BOOK | |
| AREAS CHECKED | |
| NO. | |

| | |
|-----------------|--|
| DATE | |
| BY | |
| ORIGINAL SURVEY | |
| SURVEYED | |
| PLOTTED | |
| TEMPLATE | |
| NOTE BOOK | |
| AREAS CHECKED | |
| NO. | |

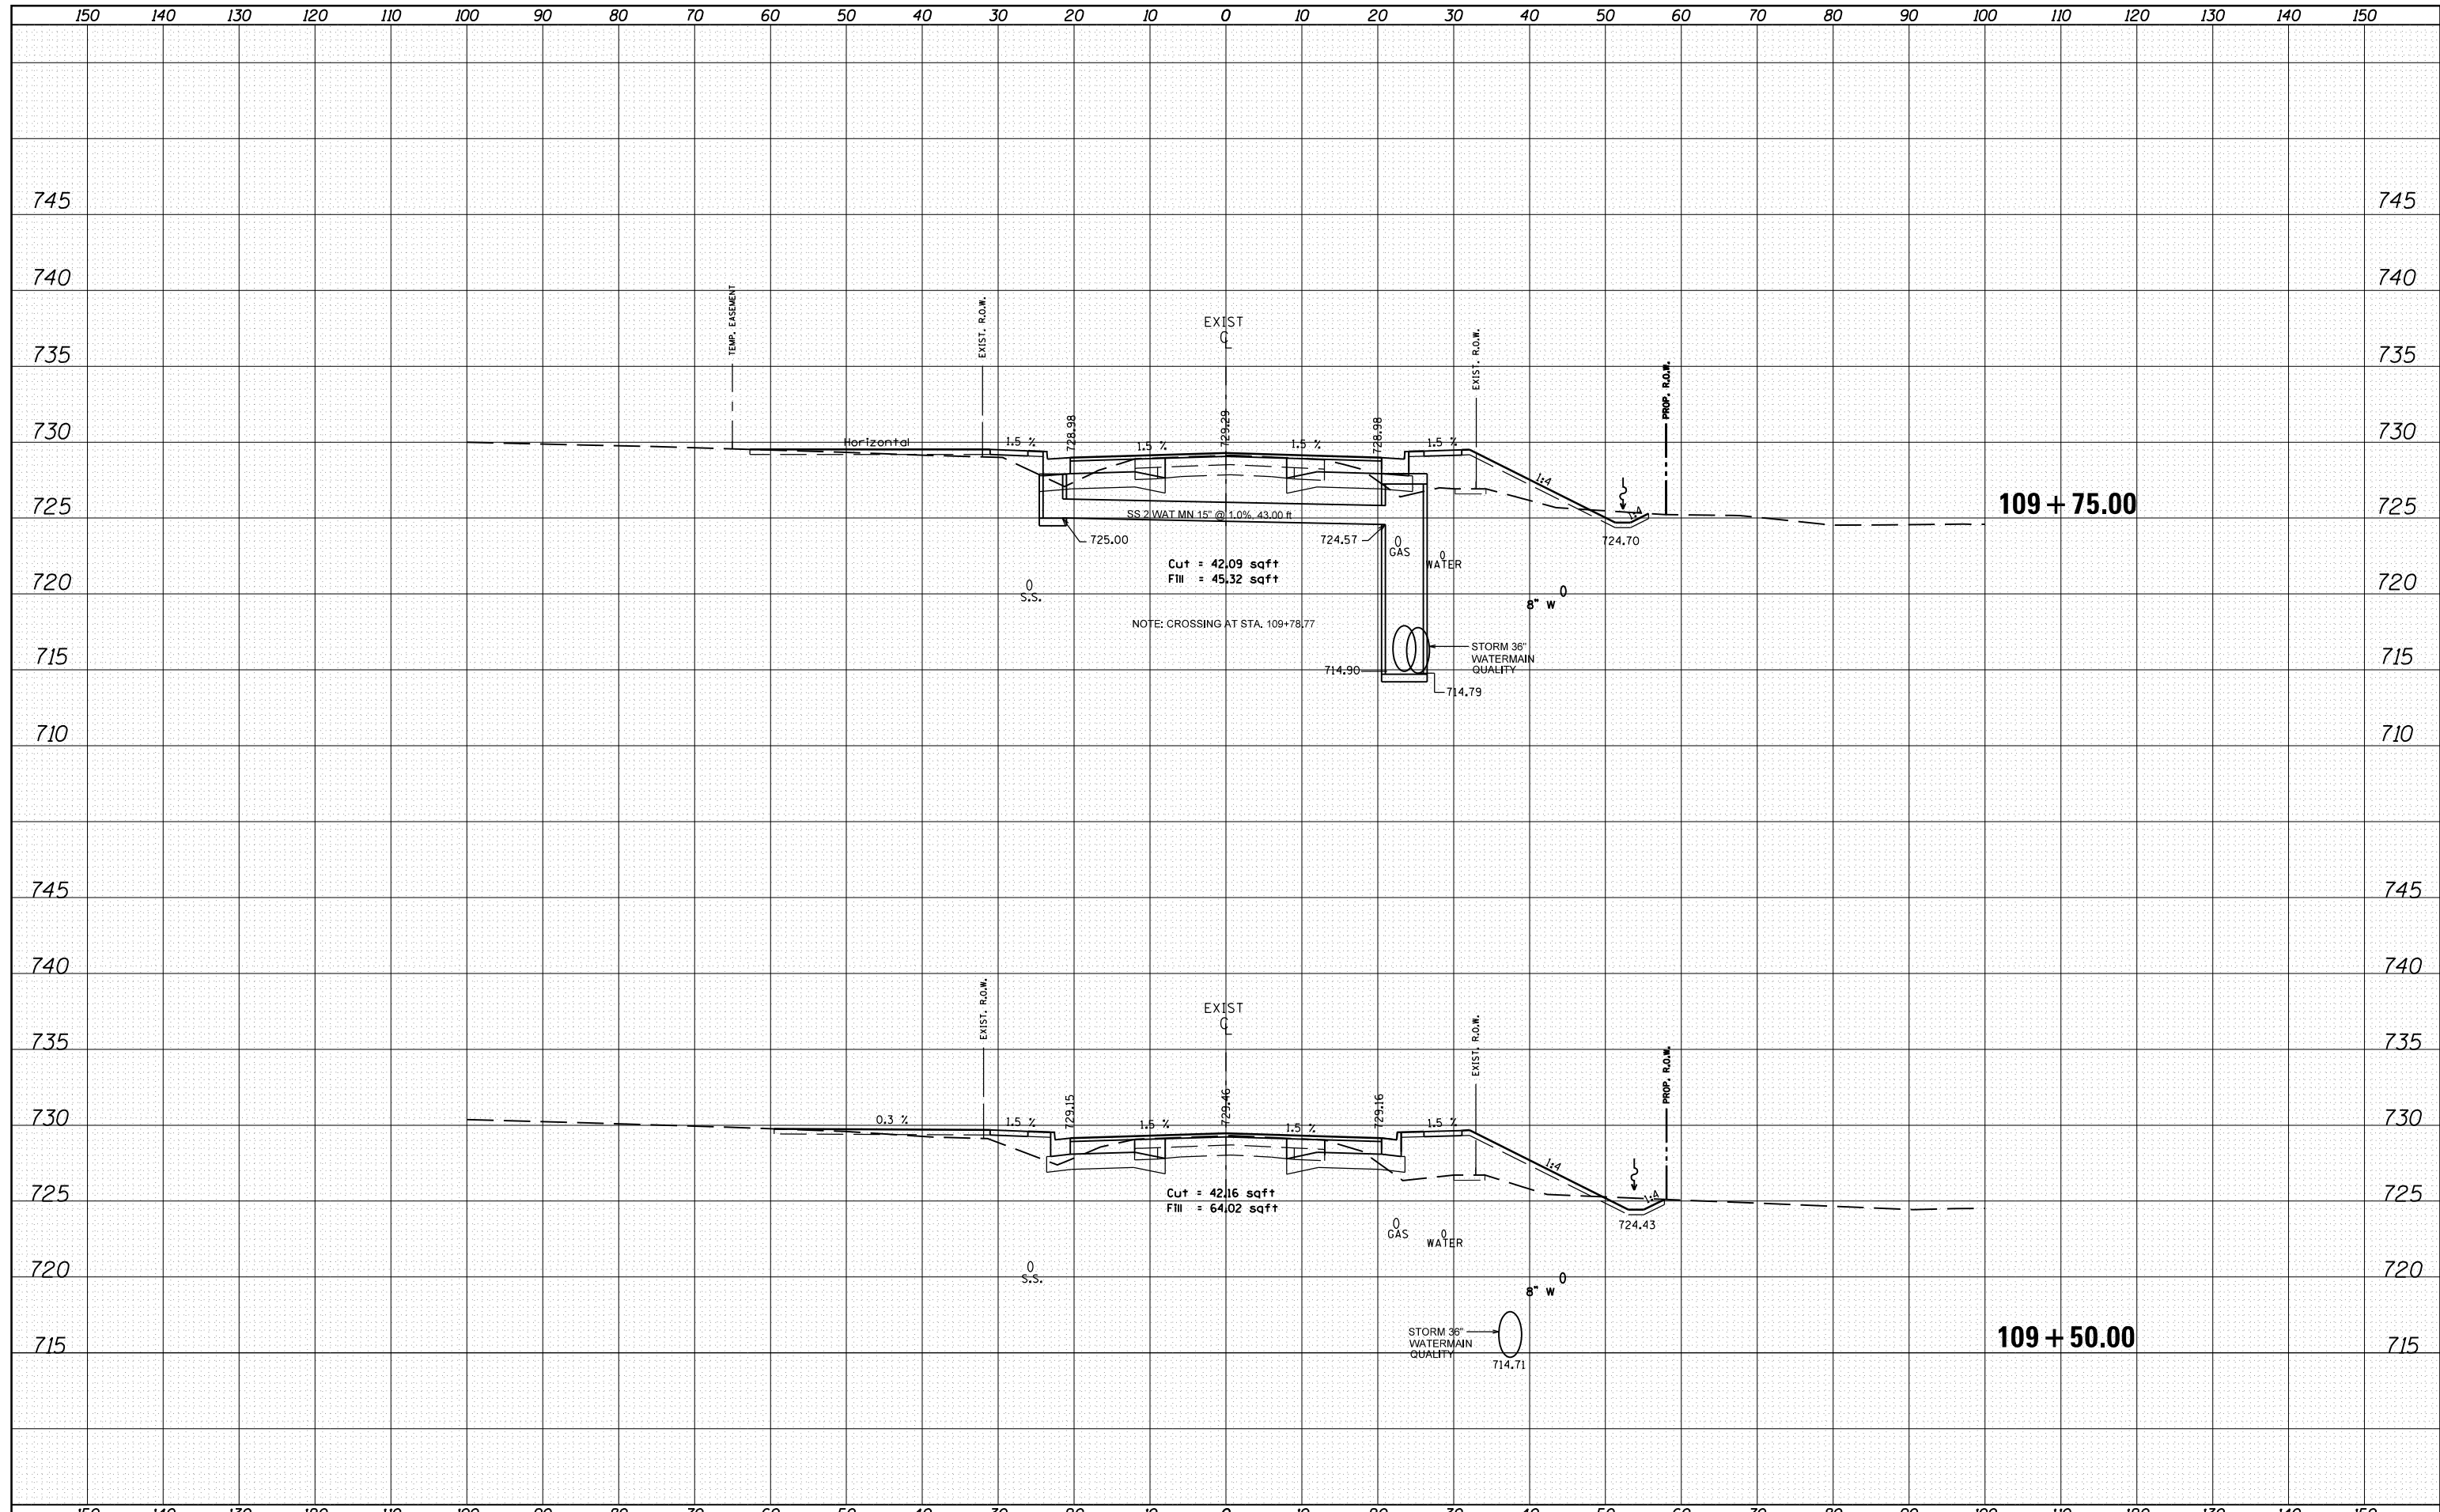

| | | | | | | | | | | | |
|-------------|-----------------------------|------------|-----------|---|--|---------------------------|-----------|--------|--------------|-----------|--|
| FILE NAME = | USER NAME = crespole | DESIGNED - | REVISED - | STATE OF ILLINOIS DEPARTMENT OF TRANSPORTATION | IL RTE 91 MAINLINE CROSS SECTIONS | F.A.S. RTE. | SECTION | COUNTY | TOTAL SHEETS | SHEET NO. | |
| Default | Plot Scale = 20.0000' / in. | DRAWN - | REVISED - | | | 1380 | 7W-1,RS-3 | Peoria | 617 | 423 | |
| | Plot Date = 8/15/2013 | CHECKED - | REVISED - | | | CONTRACT NO. 88792 | | | | | |
| | | DATE - | REVISED - | | | ILLINOIS FED. AID PROJECT | | | | | |