


DATE	
BY	
FINAL SURVEY	
PLOTTED TEMPLATE	
NOTE BOOK	
AREAS CHECKED	
NO.	

DATE	
BY	
ORIGINAL SURVEY	
PLOTTED TEMPLATE	
NOTE BOOK	
AREAS CHECKED	
NO.	

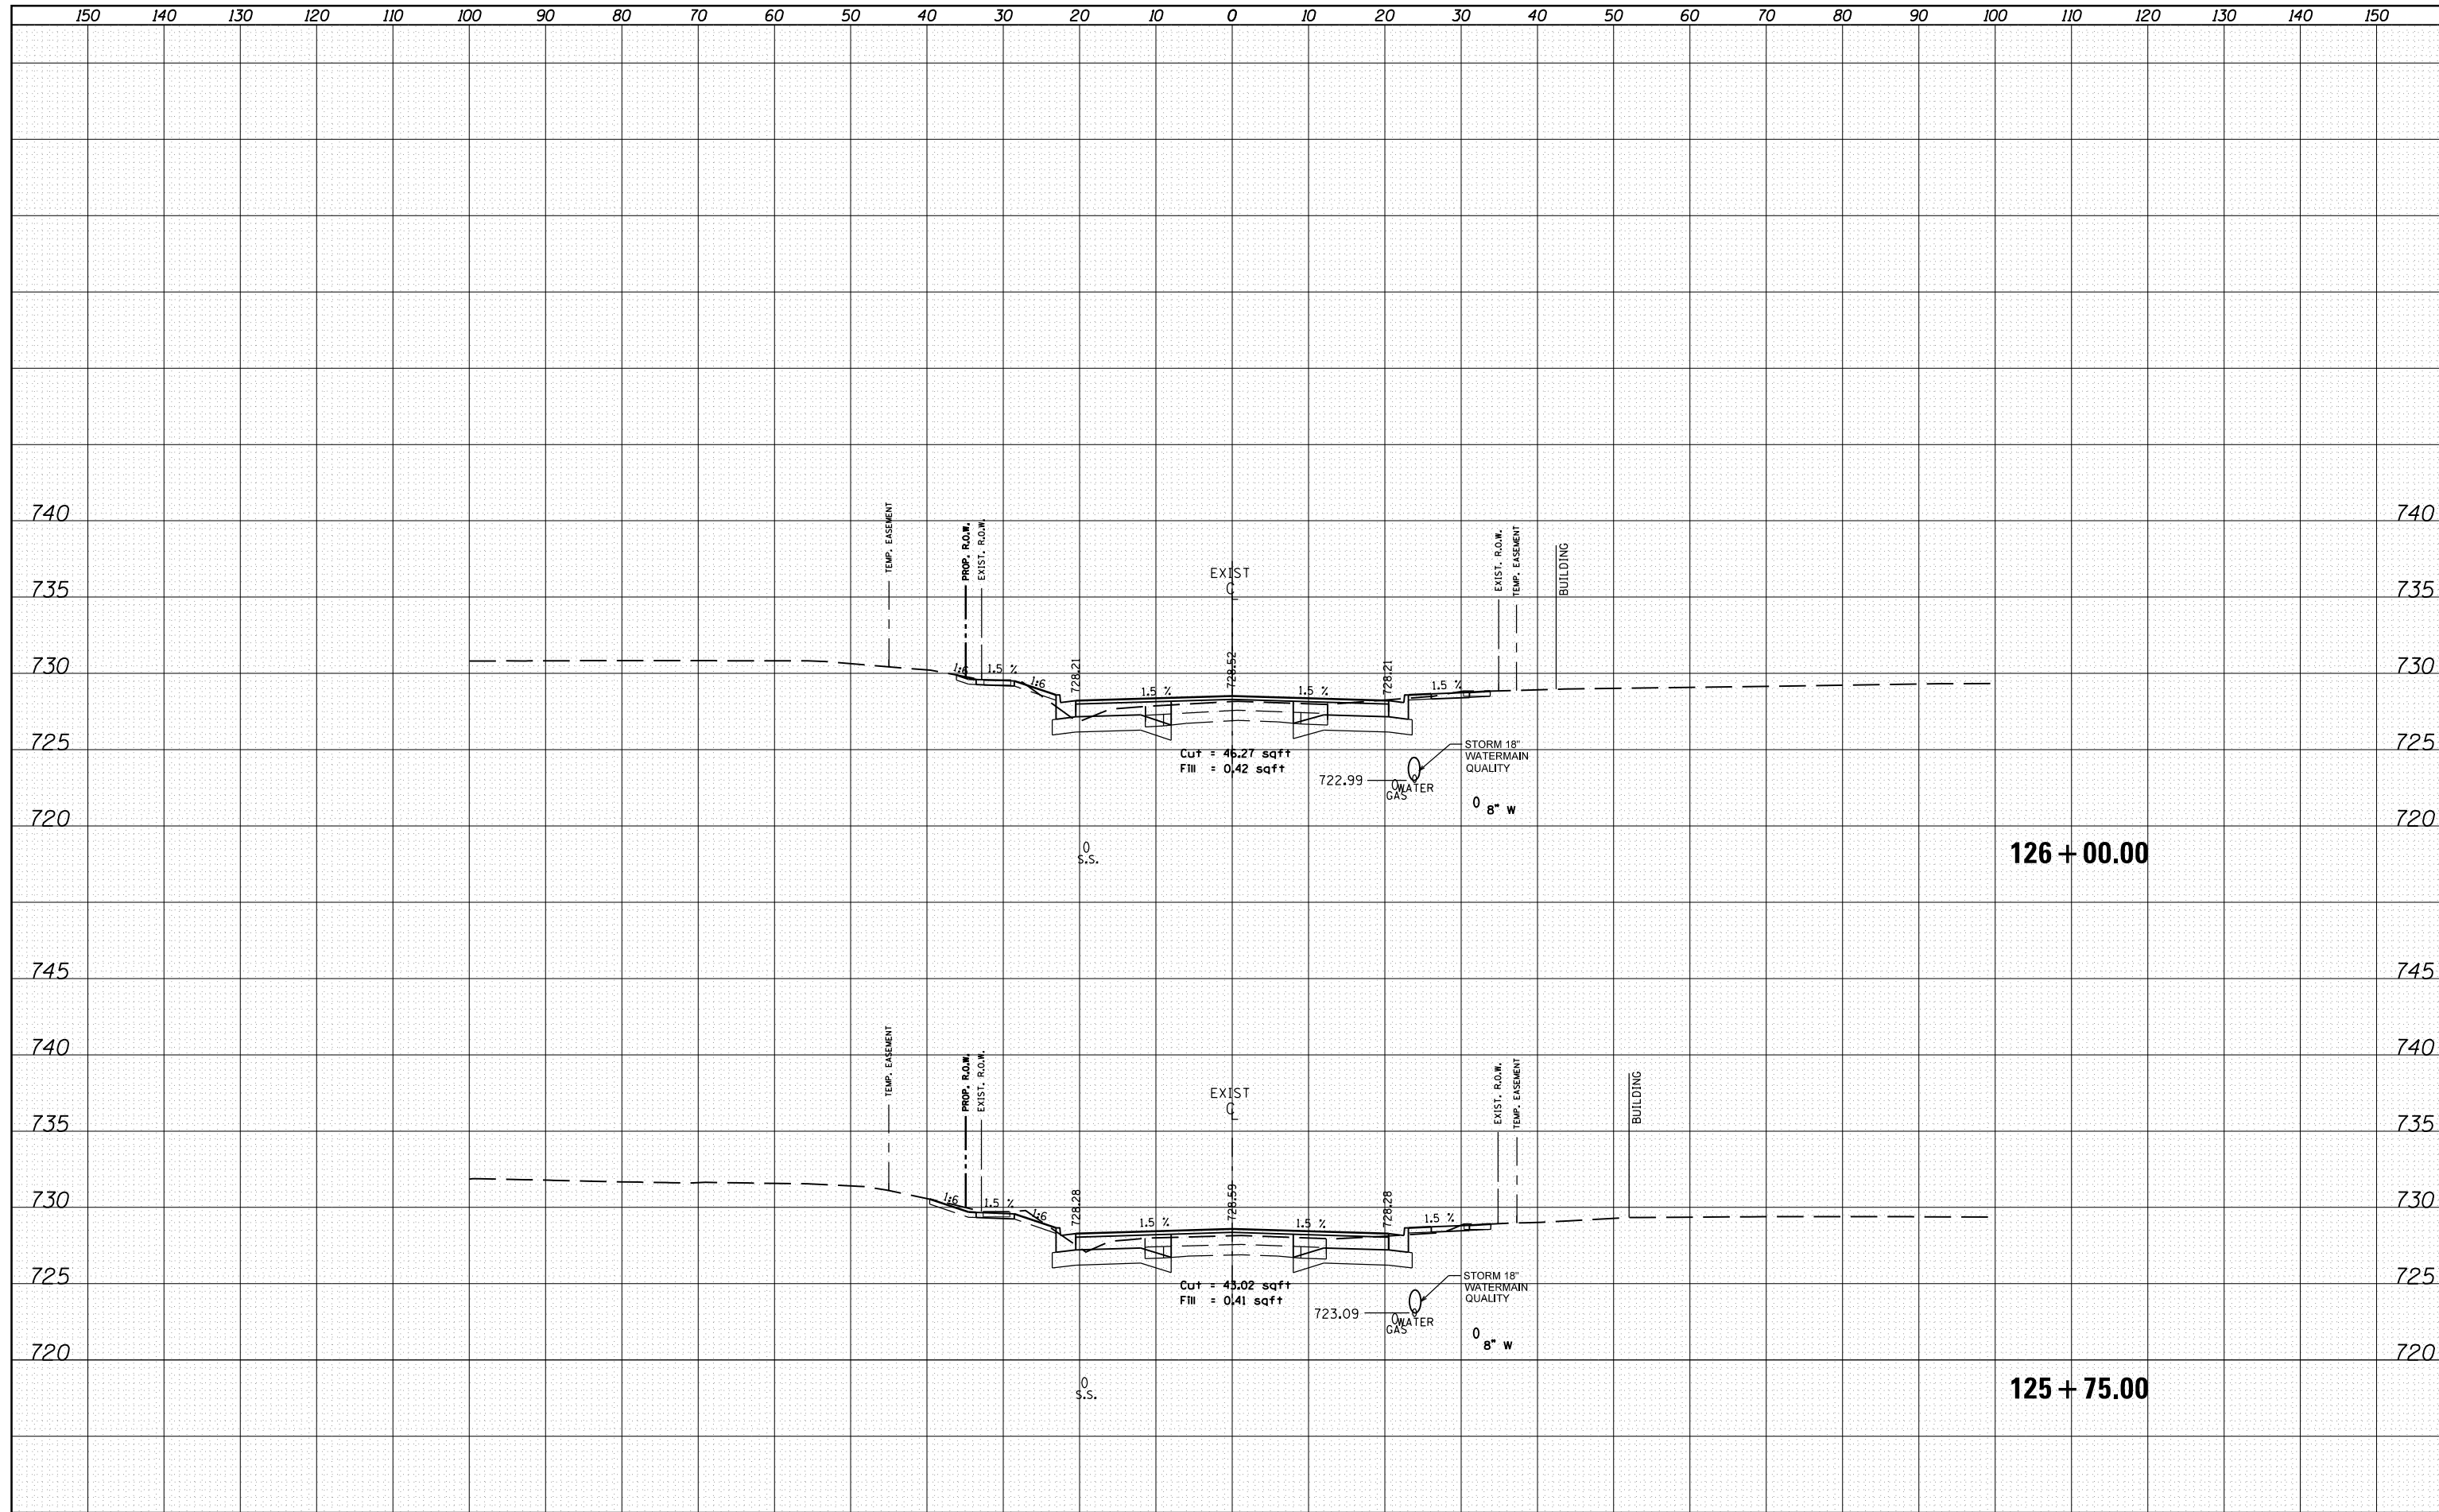

FILE NAME =  
 c:\pw\_work\pwidot\crespole\10330150\10488792-xsheet2.dgn  
 Default

USER NAME = crespole  
 PLOT SCALE = 20.0000' / in.  
 PLOT DATE = 8/15/2013

DESIGNED -  
 DRAWN -  
 CHECKED -  
 DATE -

REVISED -  
 REVISED -  
 REVISED -  
 REVISED -

**STATE OF ILLINOIS  
 DEPARTMENT OF TRANSPORTATION**

**IL RTE 91 MAINLINE  
 CROSS SECTIONS**

SCALE: SHEET OF SHEETS STA. 125+75.00 TO STA. 126+00.00

F.A.S. RTE.	SECTION	COUNTY	TOTAL SHEETS	SHEET NO.
1380	7W-1,RS-3	Peoria	617	462
CONTRACT NO. 88792			ILLINOIS FED. AID PROJECT	