


DATE	
BY	
FINAL SURVEY	SURVEYED
NOTE BOOK	PLOTTED
NO.	TEMPLATE
	AREAS CHECKED
	AREAS CHECKED

DATE	
BY	
ORIGINAL SURVEY	SURVEYED
NOTE BOOK	PLOTTED
NO.	TEMPLATE
	AREAS CHECKED
	AREAS CHECKED

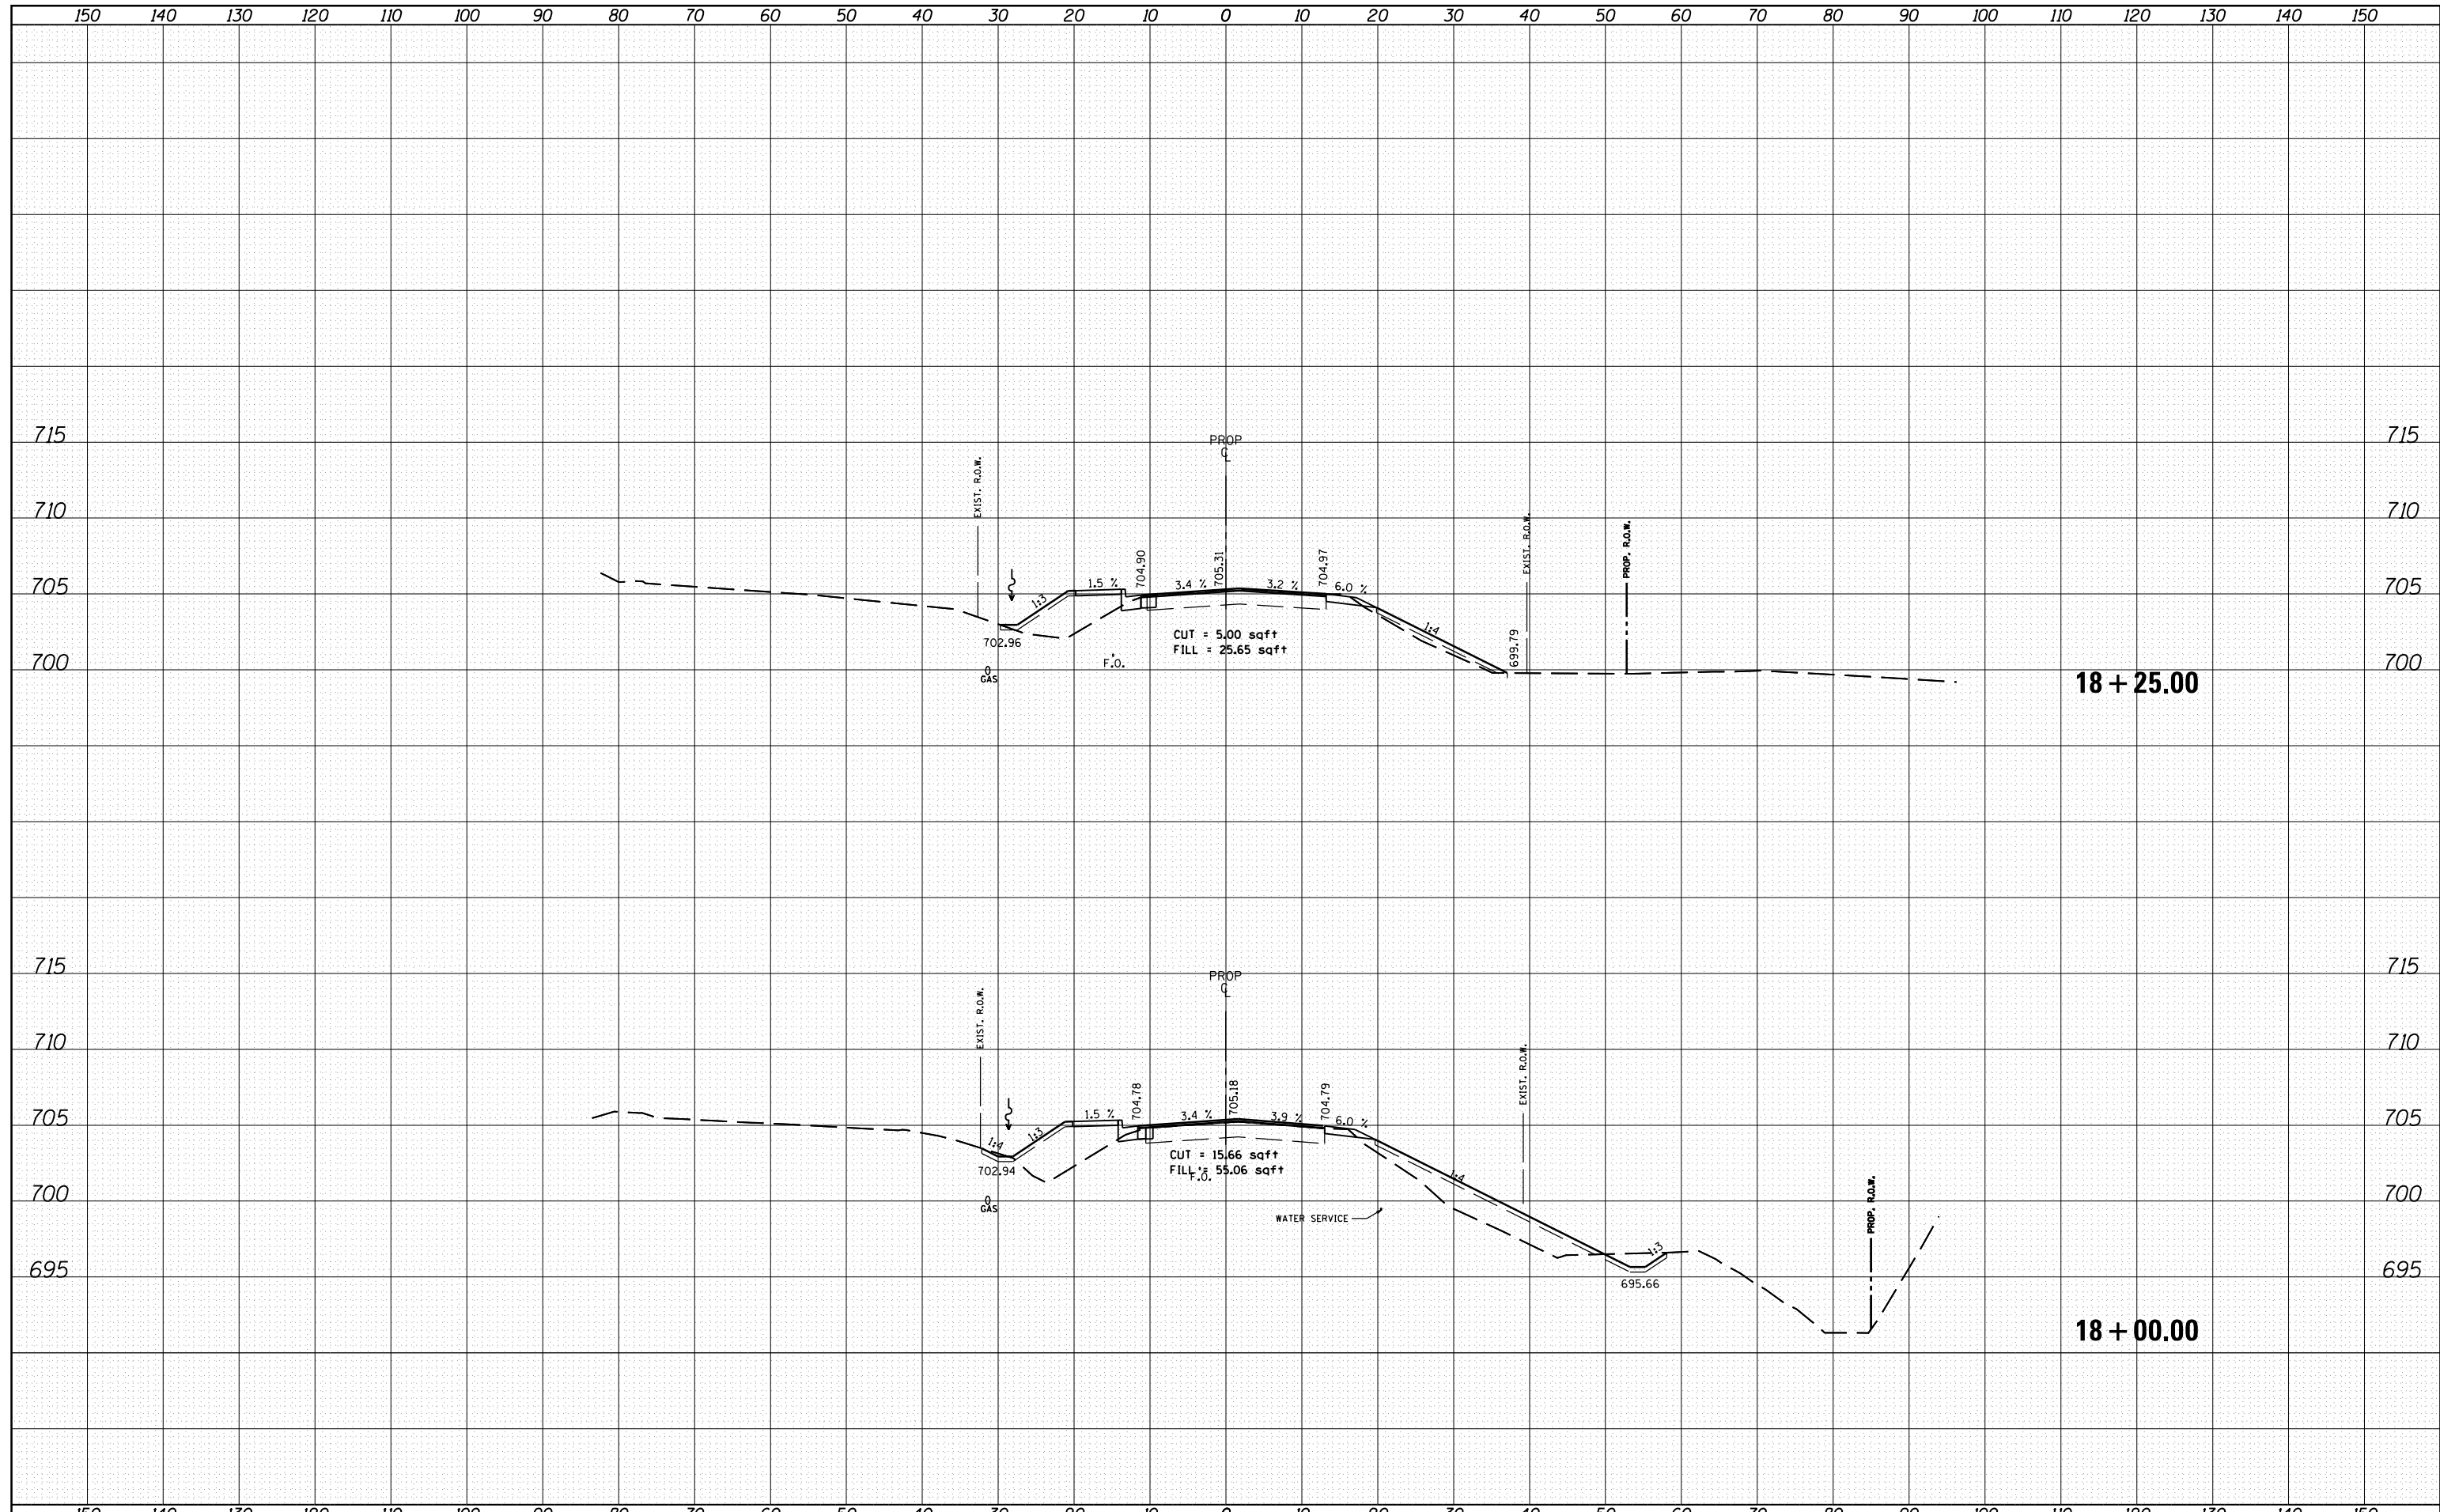

FILE NAME =	USER NAME = crespole	DESIGNED -	REVISIED -	STATE OF ILLINOIS DEPARTMENT OF TRANSPORTATION	LEGION HALL ROAD CROSS SECTION			F.A.S. RTE.	SECTION	COUNTY	TOTAL SHEETS	SHEET NO.
es:\pw\work\p\dot\crespole\10330150\10488792-sh	-LHR-XS.dgn	DRAWN -	REVISIED -					1380	7W-1,RS-3	Peoria	617	548
Default	PLOT SCALE = 20.0000' / in.	CHECKED -	REVISIED -					CONTRACT NO. 88792			ILLINOIS FED. AID PROJECT	
	PLOT DATE = 8/15/2013	DATE -	REVISIED -					SCALE:	SHEET	OF	SHEETS	STA. 18+00.00