


|                            |  |
|----------------------------|--|
| DATE                       |  |
| BY                         |  |
| SURVEYED                   |  |
| PLOTTED                    |  |
| TEMPLATE                   |  |
| AREAS CHECKED              |  |
| FINAL SURVEY NOTE BOOK NO. |  |

|                               |  |
|-------------------------------|--|
| DATE                          |  |
| BY                            |  |
| SURVEYED                      |  |
| PLOTTED                       |  |
| TEMPLATE                      |  |
| AREAS CHECKED                 |  |
| ORIGINAL SURVEY NOTE BOOK NO. |  |

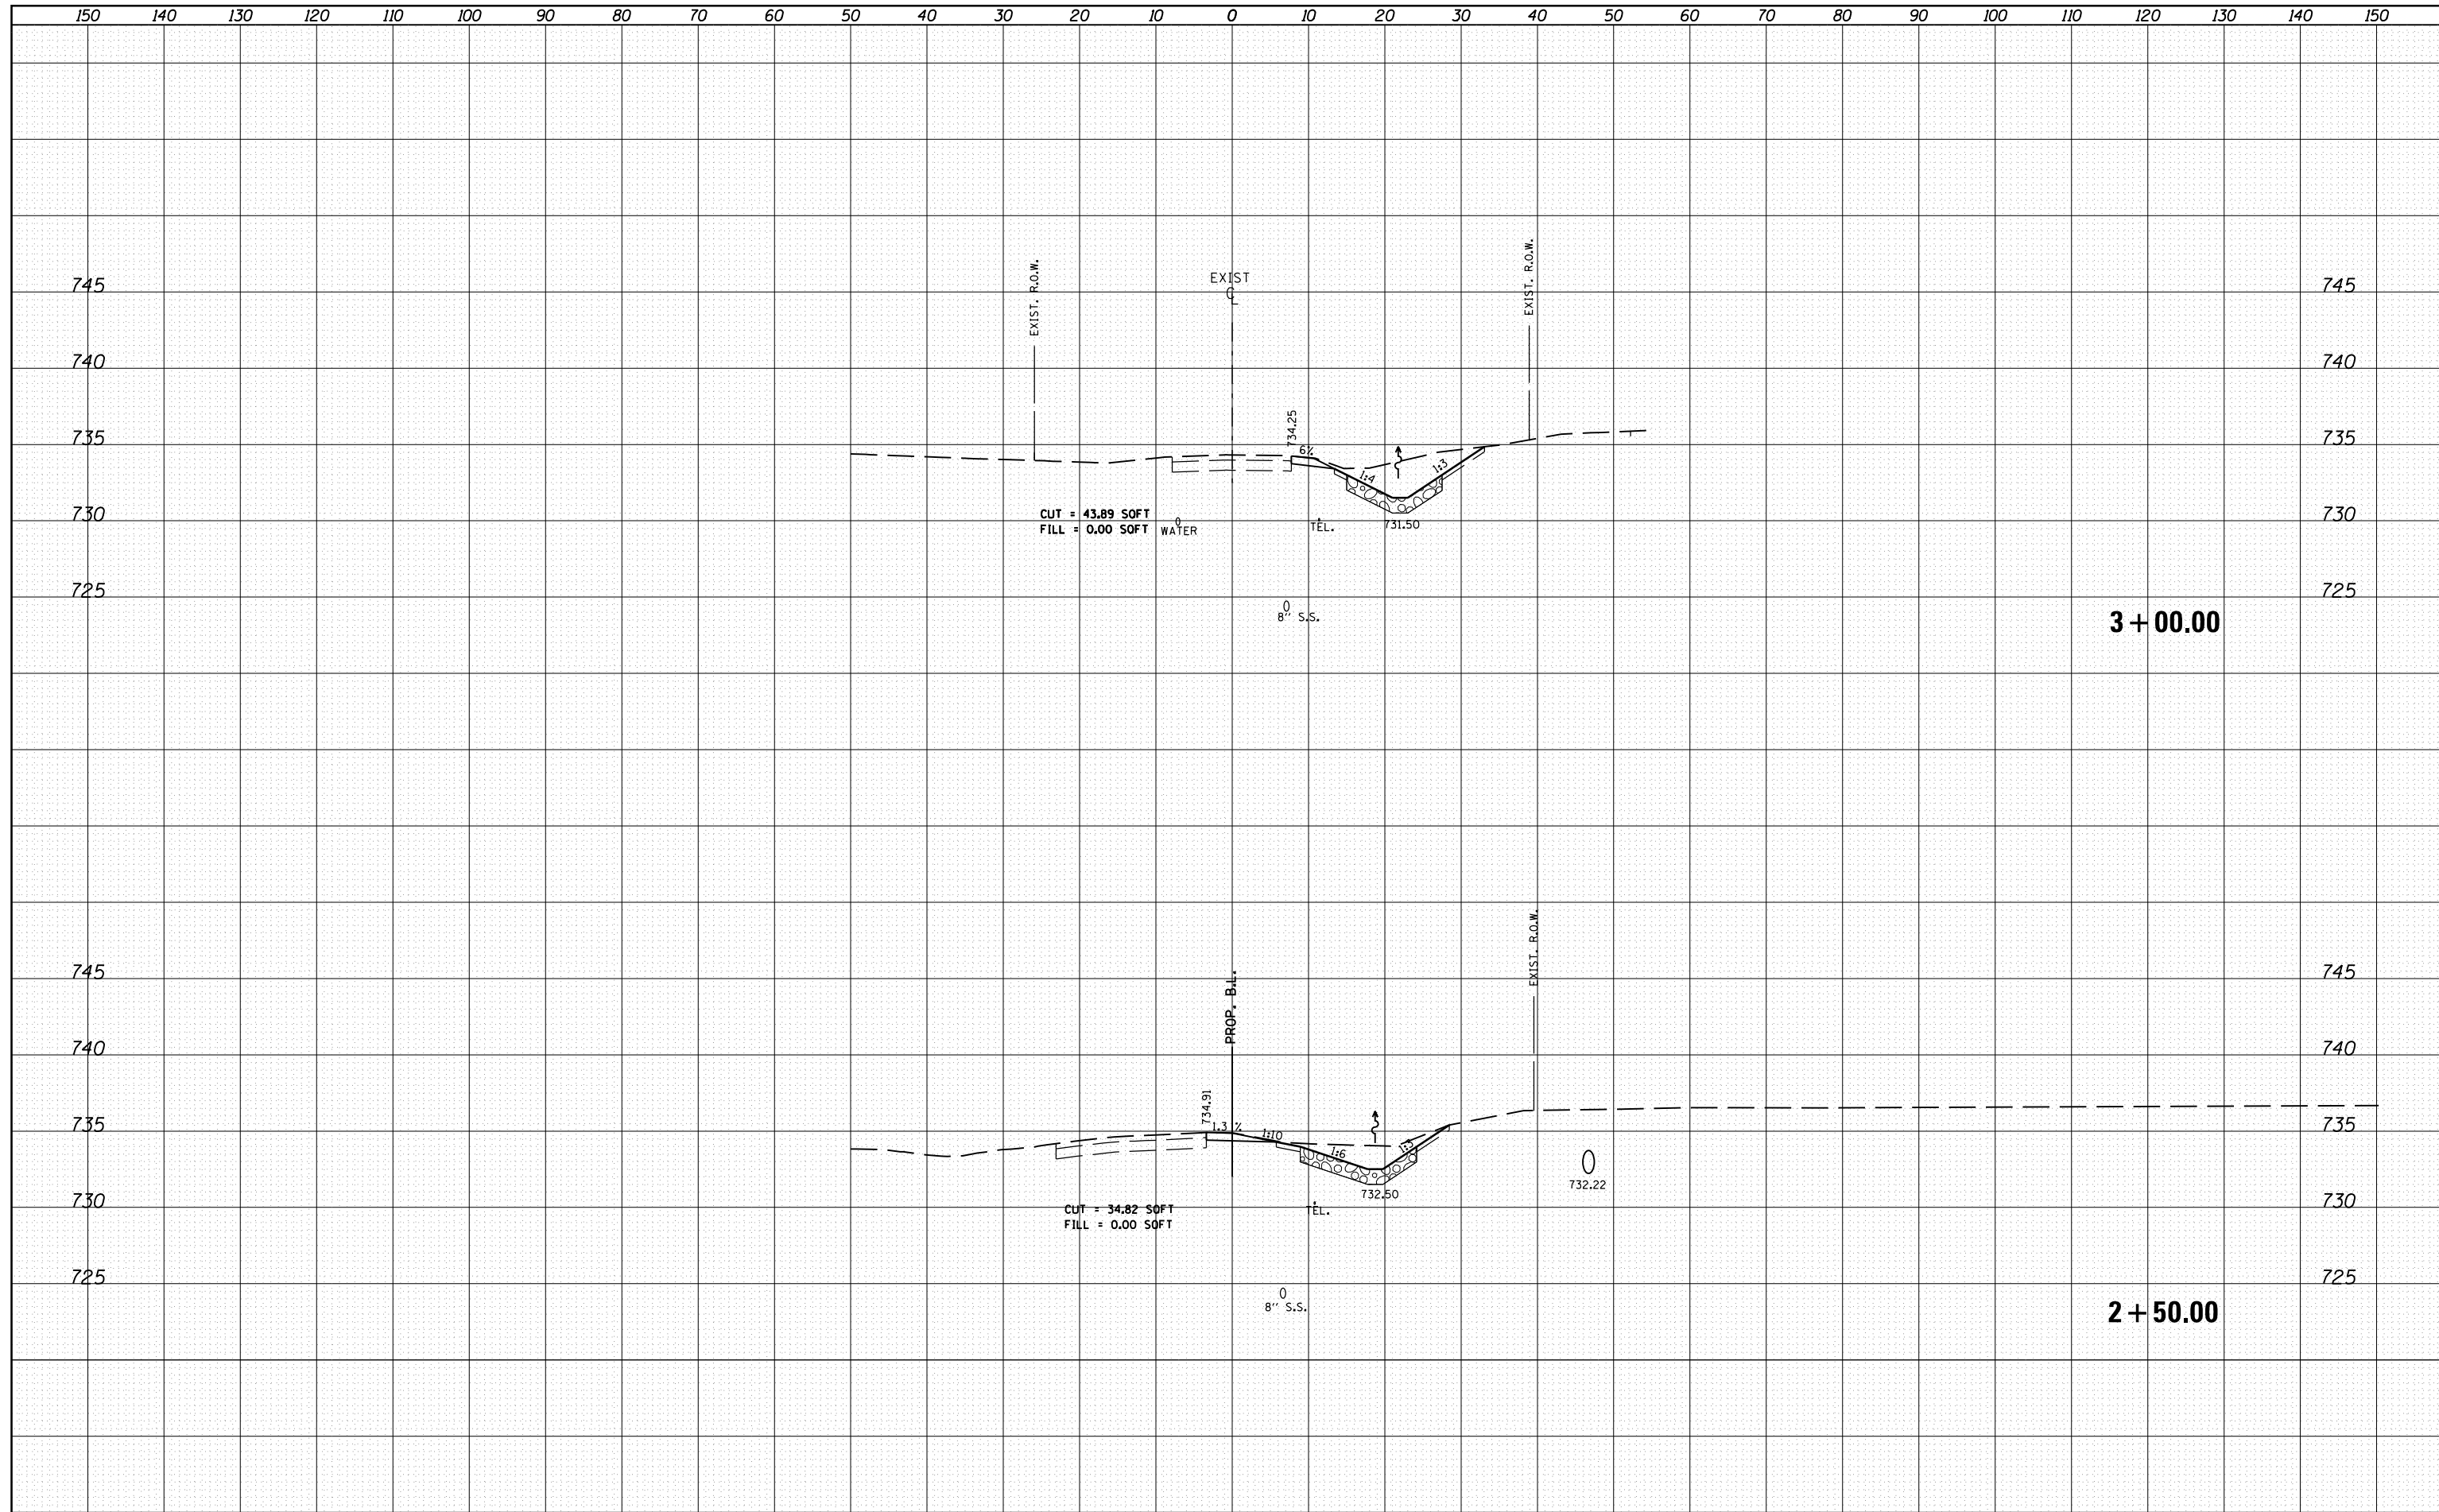

|   |                      |            |           |
|---|----------------------|------------|-----------|
| FILE NAME =   | USER NAME = crespole | DESIGNED - | REVISED - |
| c:\pw\work\p\dot\crespole\10330150\10488792-sh-xssideroad.dgn |                      | DRAWN -    | REVISED - |
| Default   |                      | CHECKED -  | REVISED - |
|   |                      | DATE -     | REVISED - |
|   |                      |            |           |

**STATE OF ILLINOIS  
DEPARTMENT OF TRANSPORTATION**

|   |       |           |                              |
|---|-------|-----------|------------------------------|
| <b>W. ASH STREET<br/>CROSS SECTIONS</b> |       |           |                              |
| SCALE:                                  | SHEET | OF SHEETS | STA. 2+50.00 TO STA. 3+00.00 |

|                           |           |        |                    |           |
|---------------------------|-----------|--------|--------------------|-----------|
| F.A.S. RTE.               | SECTION   | COUNTY | TOTAL SHEETS       | SHEET NO. |
| 1380                      | 7W-1,RS-3 | Peoria | 617                | 574       |
|                           |           |        | CONTRACT NO. 88792 |           |
| ILLINOIS FED. AID PROJECT |           |        |                    |           |