


DATE	
BY	
FINAL SURVEY	SURVEYED
NOTE BOOK	PLOTTED
NO.	TEMPLATE
	AREAS CHECKED

DATE	
BY	
ORIGINAL SURVEY	SURVEYED
NOTE BOOK	PLOTTED
NO.	TEMPLATE
	AREAS CHECKED

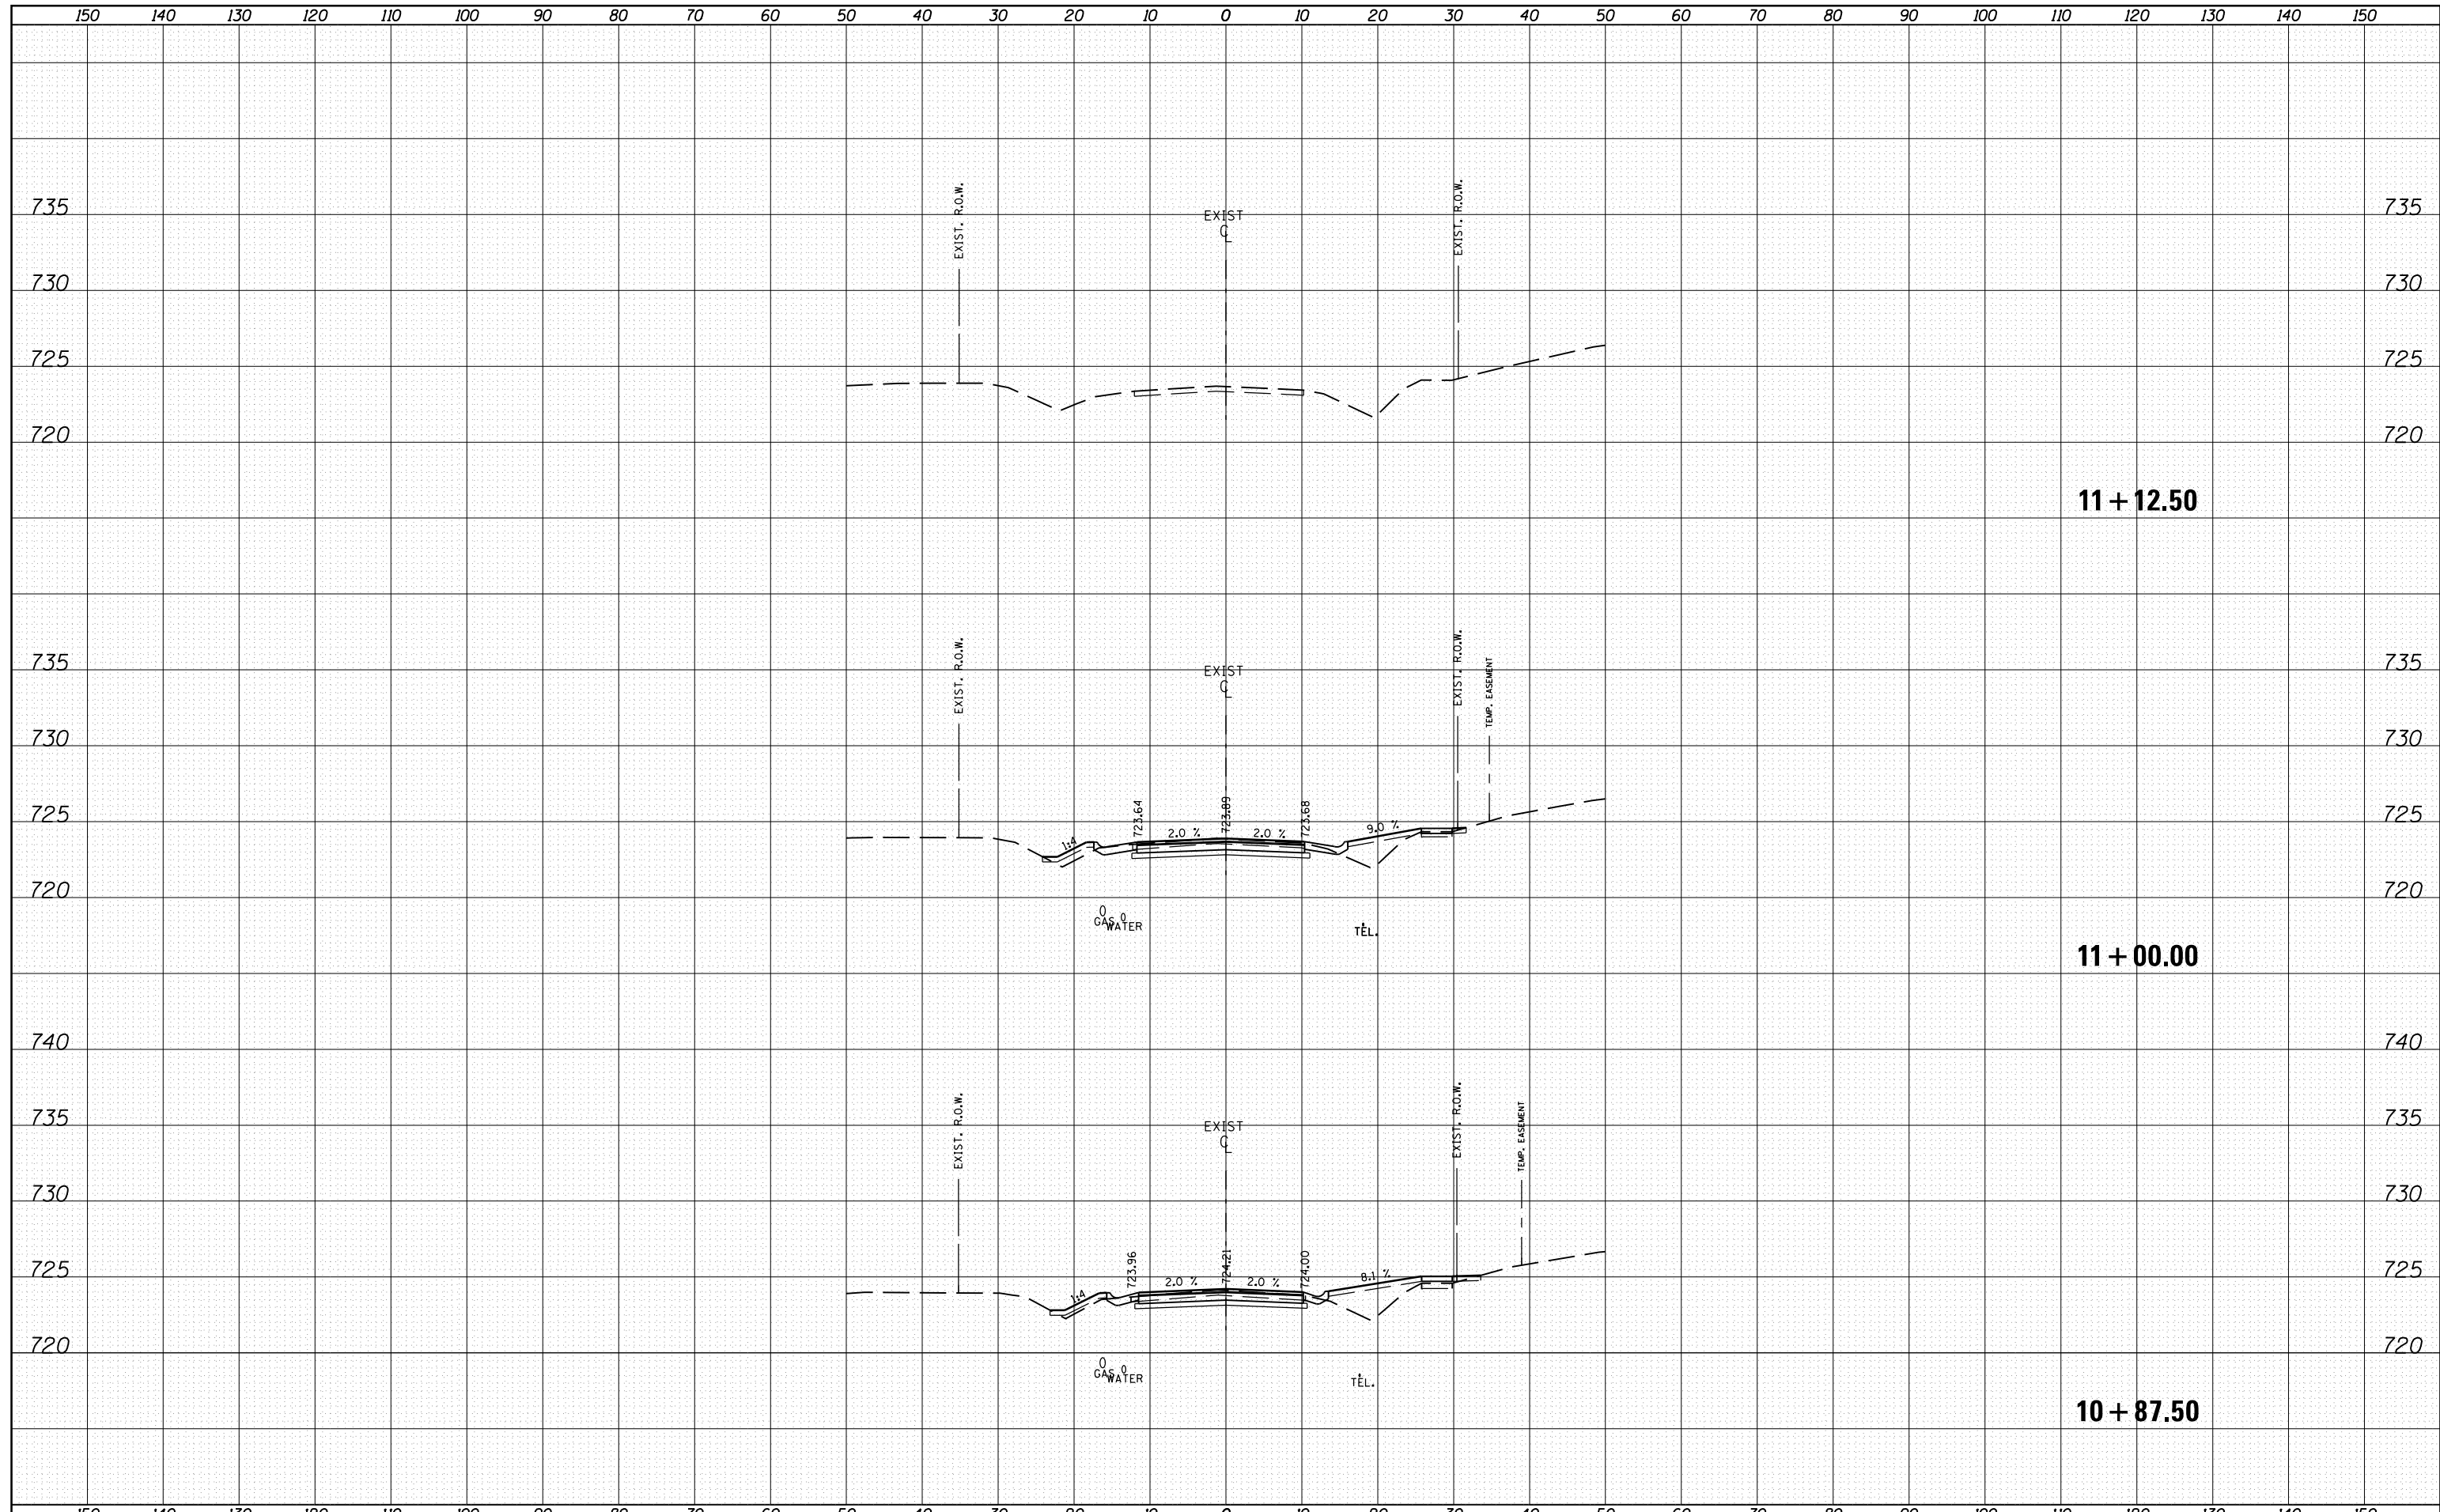

FILE NAME = c:\pw\_work\pwidot\crespole\10330150\10488792-sh

USER NAME = crespole  
 DRAWN -  
 CHECKED -  
 DATE - 8/16/2013

DESIGNED -  
 DRAWN -  
 CHECKED -  
 DATE -

REVISED -  
 REVISED -  
 REVISED -  
 REVISED -

**STATE OF ILLINOIS  
 DEPARTMENT OF TRANSPORTATION**

**E. ASH STREET  
 CROSS SECTIONS**

SCALE: SHEET OF SHEETS STA. 10+87.50 TO STA. 11+12.50

F.A.S. RTE.	SECTION	COUNTY	TOTAL SHEETS	SHEET NO.
1380	7W-1,RS-3	Peoria	617	586
CONTRACT NO. 88792			ILLINOIS FED. AID PROJECT	