


BY	DATE
SURVEYED	
PLOTTED	
TEMPLATE	
AREAS CHECKED	
AREAS CHECKED	
FINAL SURVEY NOTE BOOK NO.	

BY	DATE
SURVEYED	
PLOTTED	
TEMPLATE	
AREAS CHECKED	
AREAS CHECKED	
ORIGINAL SURVEY NOTE BOOK NO.	

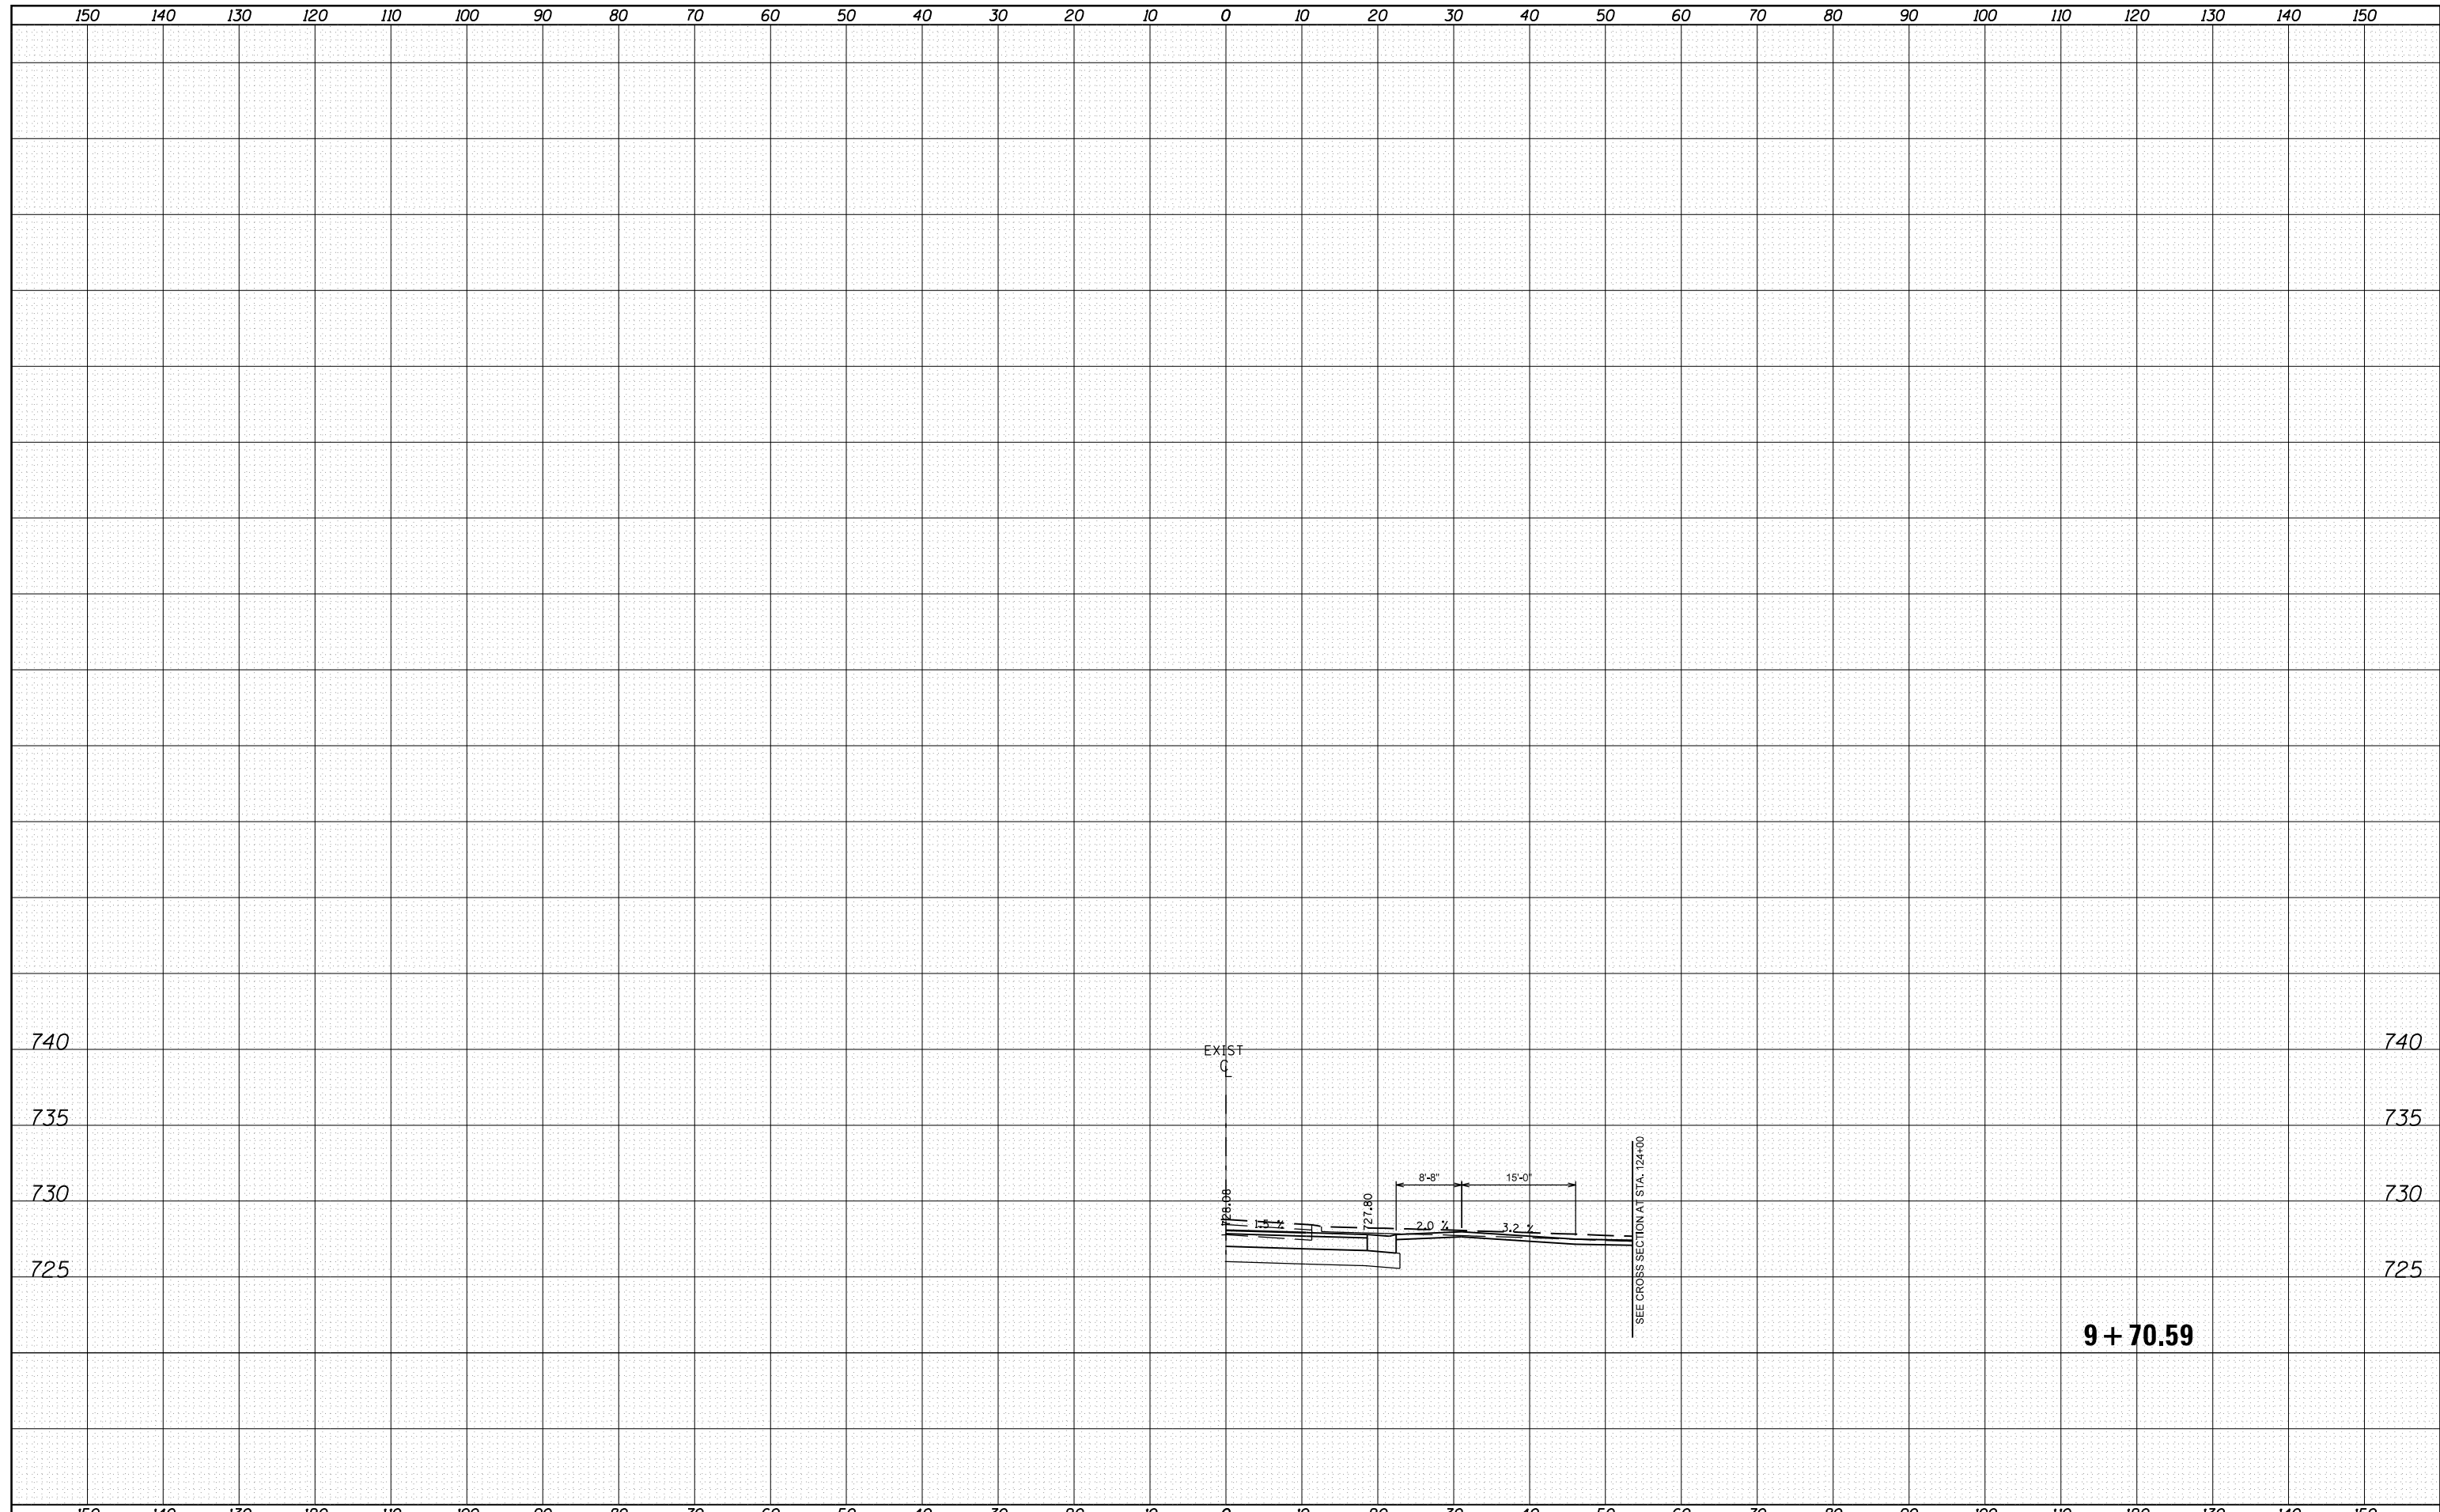

9 + 70.59

FILE NAME =	USER NAME = crespole	DESIGNED -	REVISED -	STATE OF ILLINOIS DEPARTMENT OF TRANSPORTATION	W. BIRCH STREET CROSS SECTIONS	F.A.S. RTE.	SECTION	COUNTY	TOTAL SHEETS	SHEET NO.
c:\pw\work\pwidot\crespole\d0330150\10488792-sh	xssideroad.dgn	DRAWN -	REVISED -			1380	7W-1,RS-3	Peoria	617	591
Default	PLOT SCALE = 20.0000' / in.	CHECKED -	REVISED -			SCALE: SHEET OF SHEETS STA. 9+70.59 TO STA. 9+70.59		CONTRACT NO. 88792		
	PLOT DATE = 8/16/2013	DATE -	REVISED -			ILLINOIS FED. AID PROJECT				