


DATE	
BY	
FINAL SURVEY	SURVEYED
NOTE BOOK	PLOTTED
NO.	TEMPLATE
	AREAS CHECKED

DATE	
BY	
ORIGINAL SURVEY	SURVEYED
NOTE BOOK	PLOTTED
NO.	TEMPLATE
	AREAS CHECKED

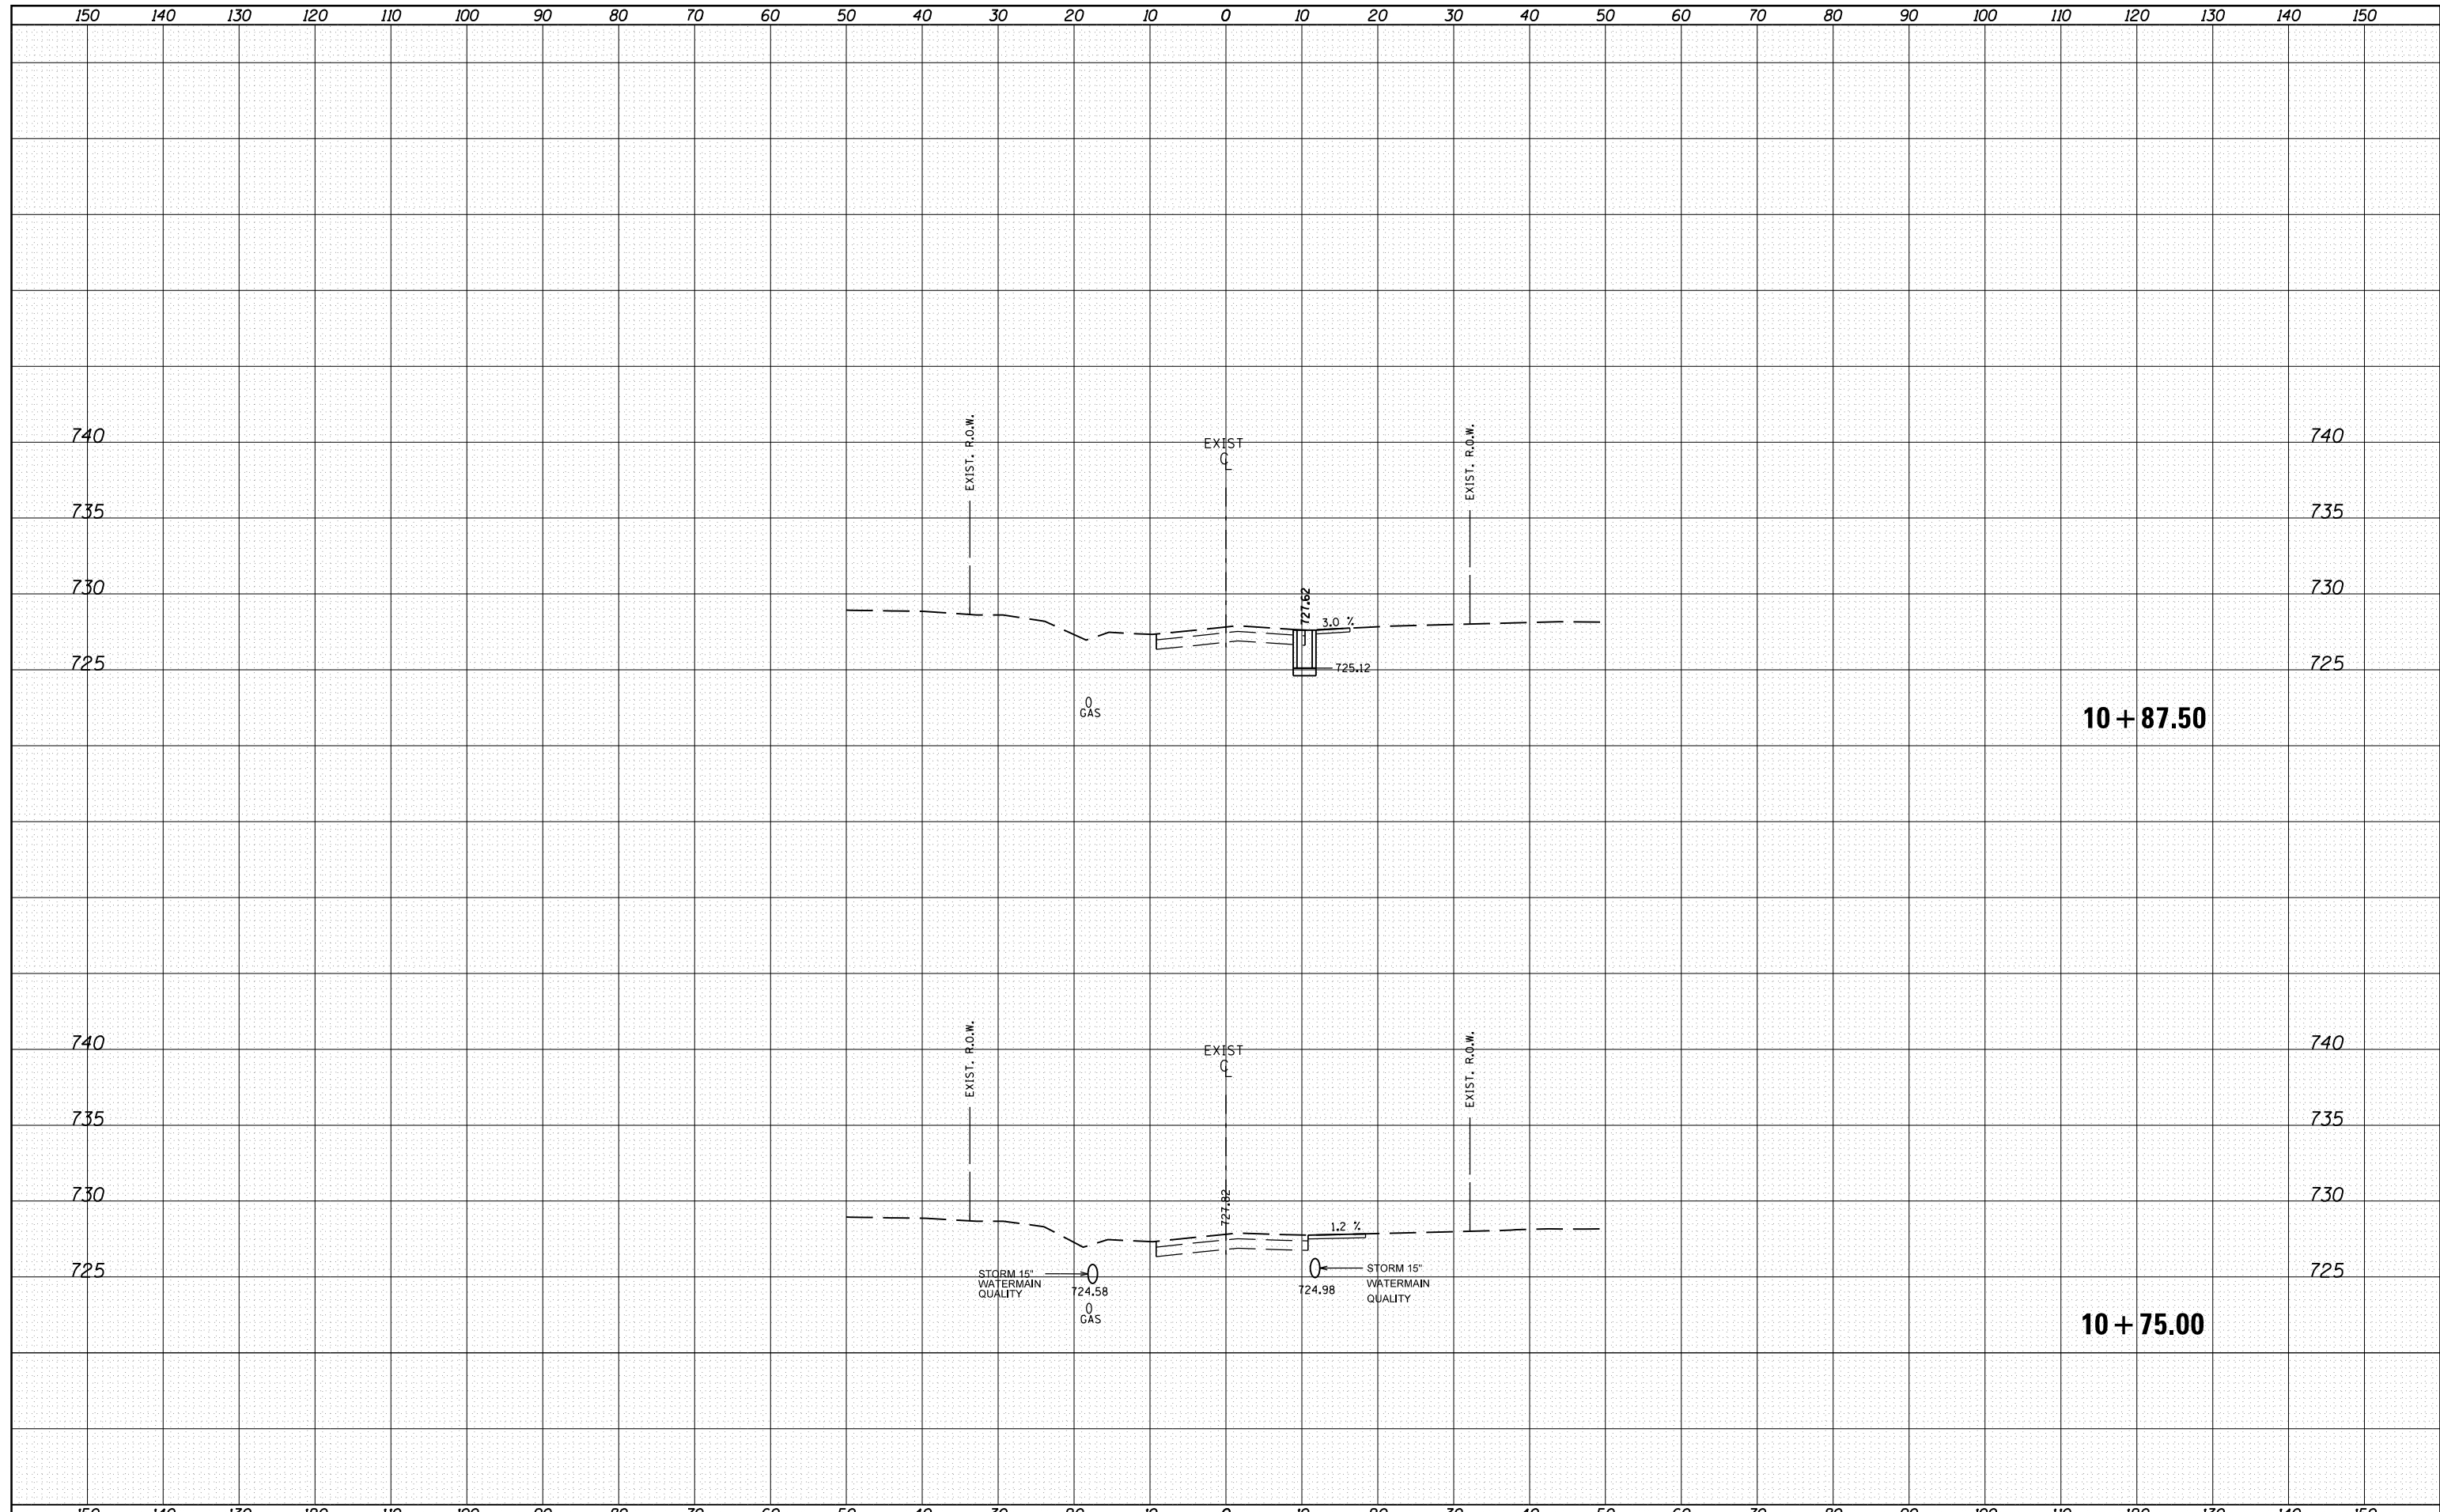

FILE NAME =
 c:\pw_work\pwidot\crespole\10330150\10488792-sh-
 Default

USER NAME = crespole
 DESIGNED -
 DRAWN -
 CHECKED -
 DATE - 8/16/2013

REVISED -
 REVISED -
 REVISED -
 REVISED -

**STATE OF ILLINOIS
 DEPARTMENT OF TRANSPORTATION**

**E. BIRCH STREET
 CROSS SECTIONS**

SCALE: SHEET OF SHEETS STA. 10+75.00 TO STA. 10+87.50

F.A.S. RTE.	SECTION	COUNTY	TOTAL SHEETS	SHEET NO.
1380	7W-1,RS-3	Peoria	617	594
CONTRACT NO. 88792			ILLINOIS FED. AID PROJECT	