


DATE	
BY	
FINAL SURVEY	SURVEYED
NOTE BOOK	PLOTTED
NO.	TEMPLATE
	AREAS CHECKED

DATE	
BY	
ORIGINAL SURVEY	SURVEYED
NOTE BOOK	PLOTTED
NO.	TEMPLATE
	AREAS CHECKED

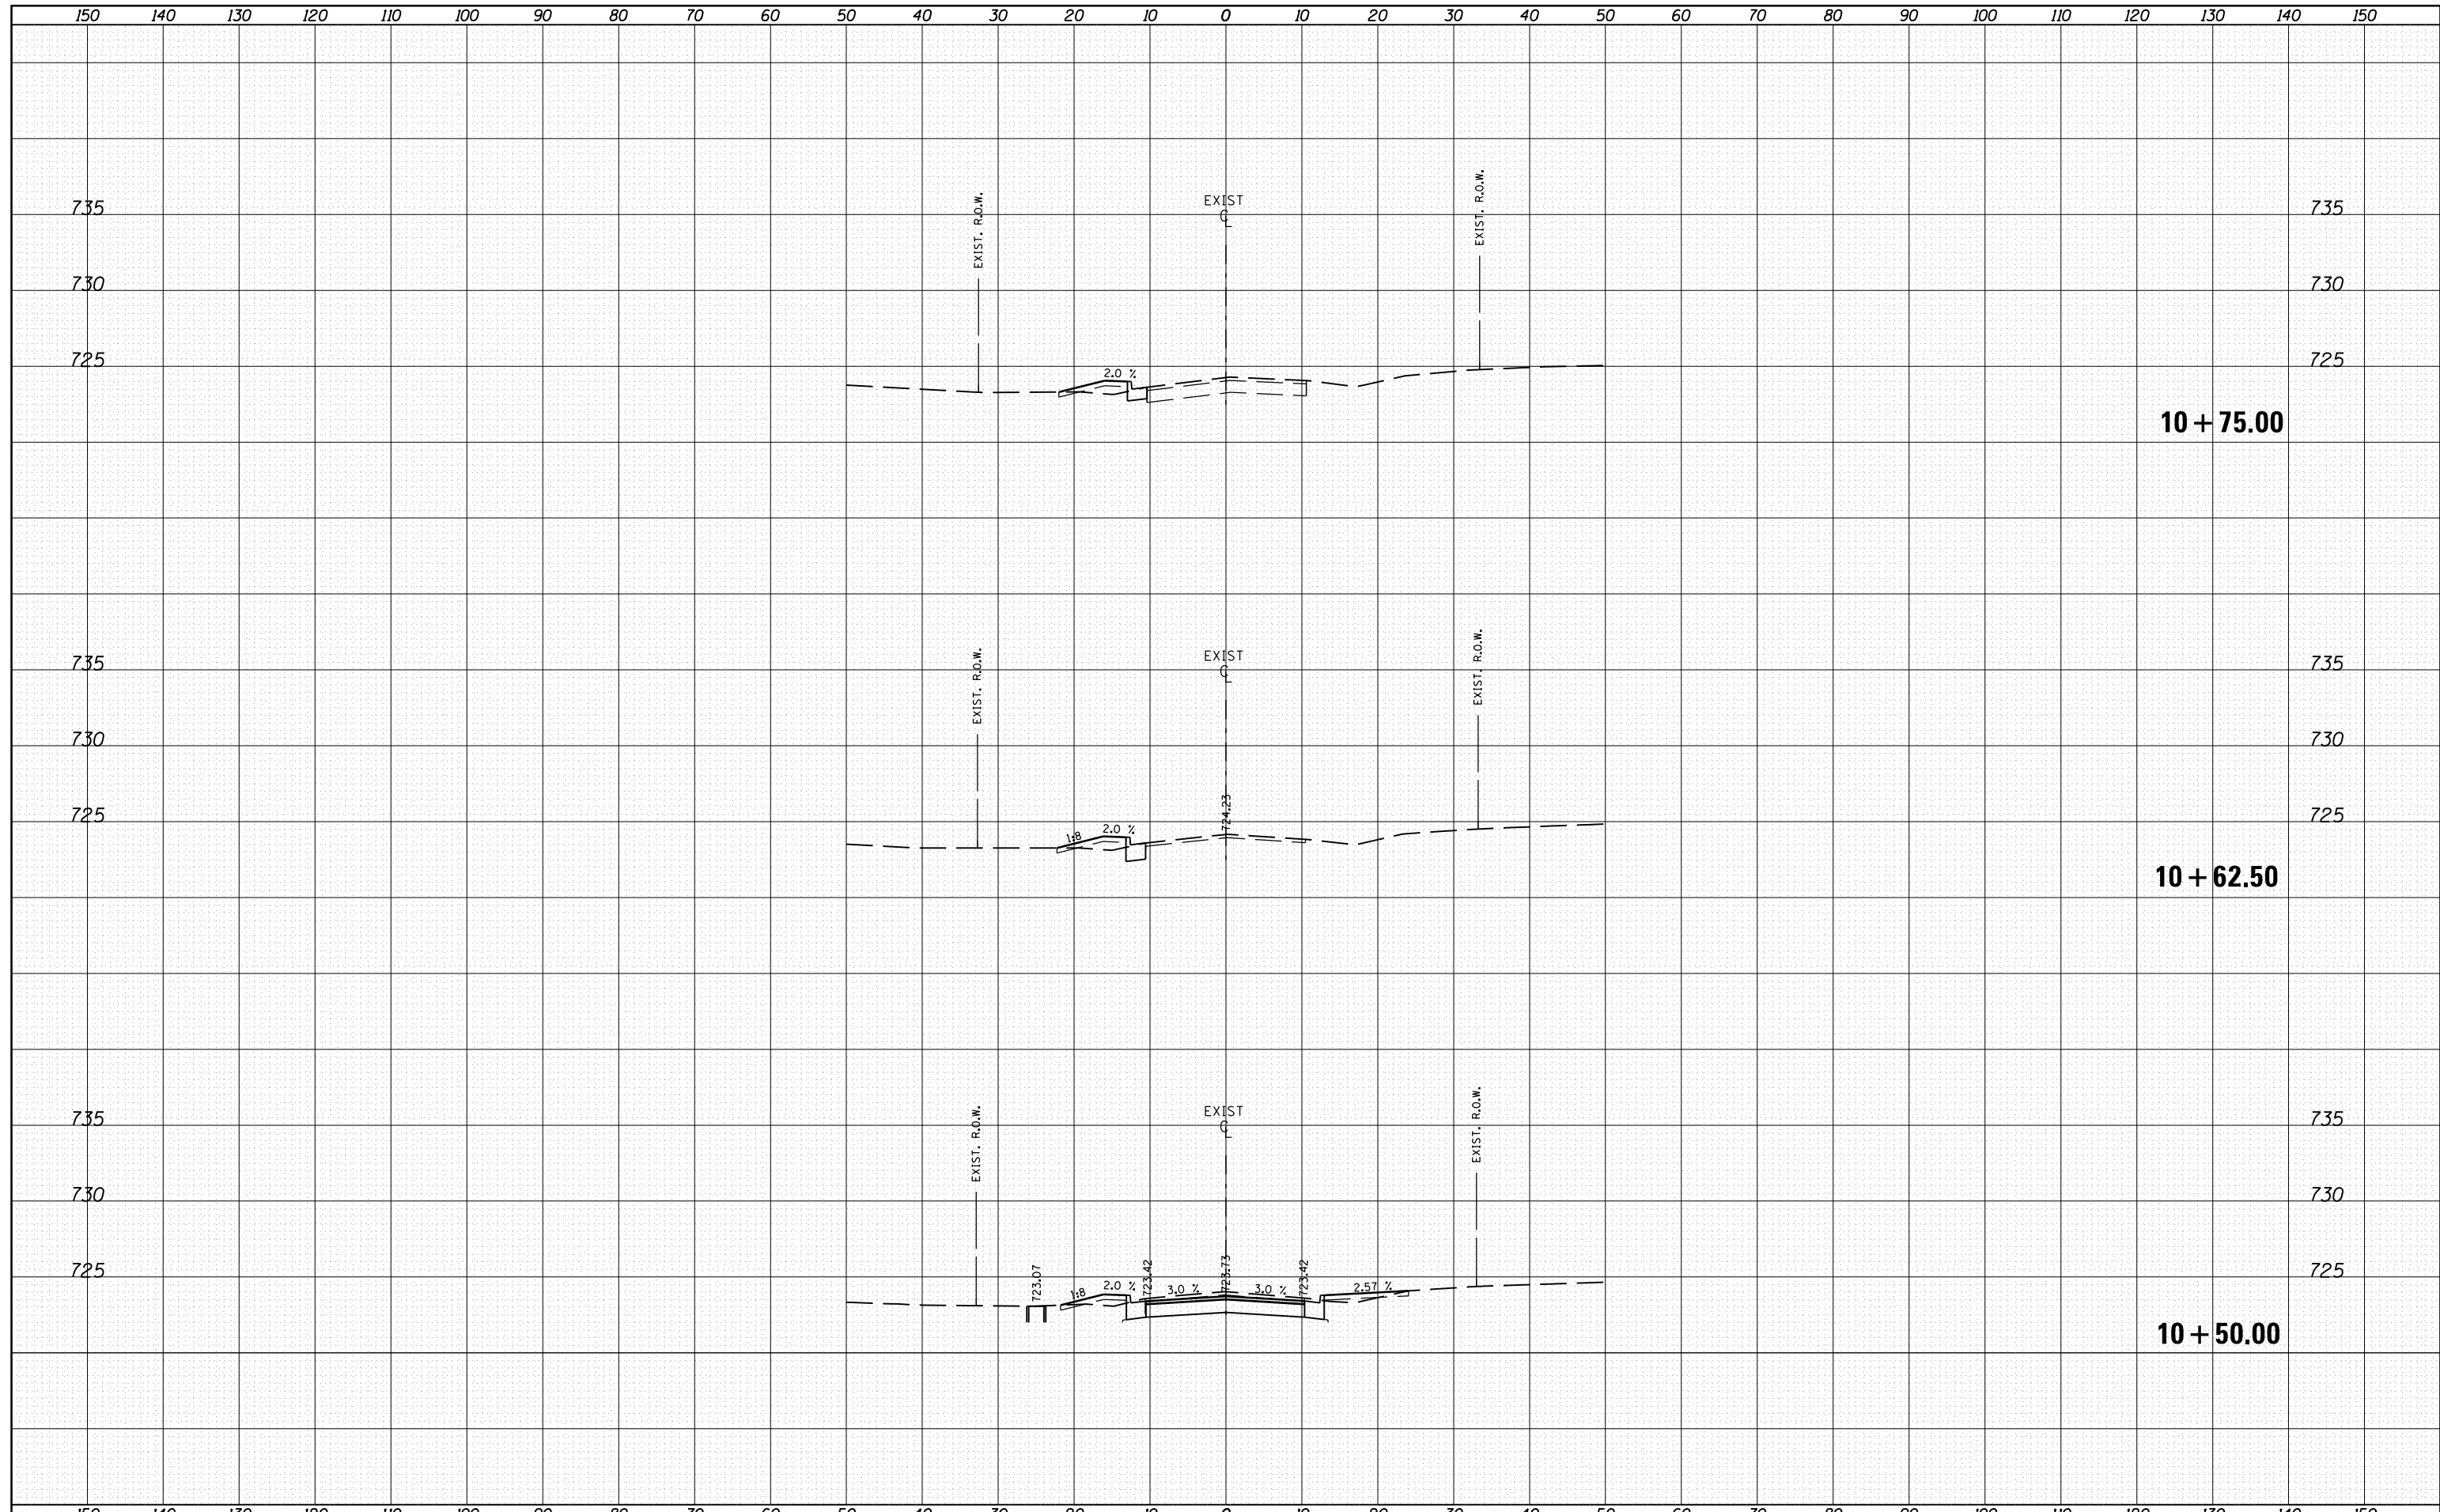

FILE NAME =  
 c:\pwork\pwork\crespole\10330150\10488792-sh

USER NAME = crespole  
 DESIGNED -  
 DRAWN -  
 CHECKED -  
 DATE - 8/16/2013

DESIGNED -  
 DRAWN -  
 CHECKED -  
 DATE -

REVISED -  
 REVISED -  
 REVISED -  
 REVISED -

**STATE OF ILLINOIS  
 DEPARTMENT OF TRANSPORTATION**

**WALNUT STREET  
 CROSS SECTION**

SCALE: SHEET OF SHEETS STA. 10+50.00 TO STA. 10+75.00

F.A.S. RTE.	SECTION	COUNTY	TOTAL SHEETS	SHEET NO.
1380	7W-1,RS-3	Peoria	617	605
CONTRACT NO. 88792			ILLINOIS FED. AID PROJECT	