


DATE	
BY	
SURVEYED	
PLOTTED	
TEMPLATE	
AREAS	
CHECKED	
FINAL SURVEY NOTE BOOK NO.	

DATE	
BY	
SURVEYED	
PLOTTED	
TEMPLATE	
AREAS	
CHECKED	
ORIGINAL SURVEY NOTE BOOK NO.	

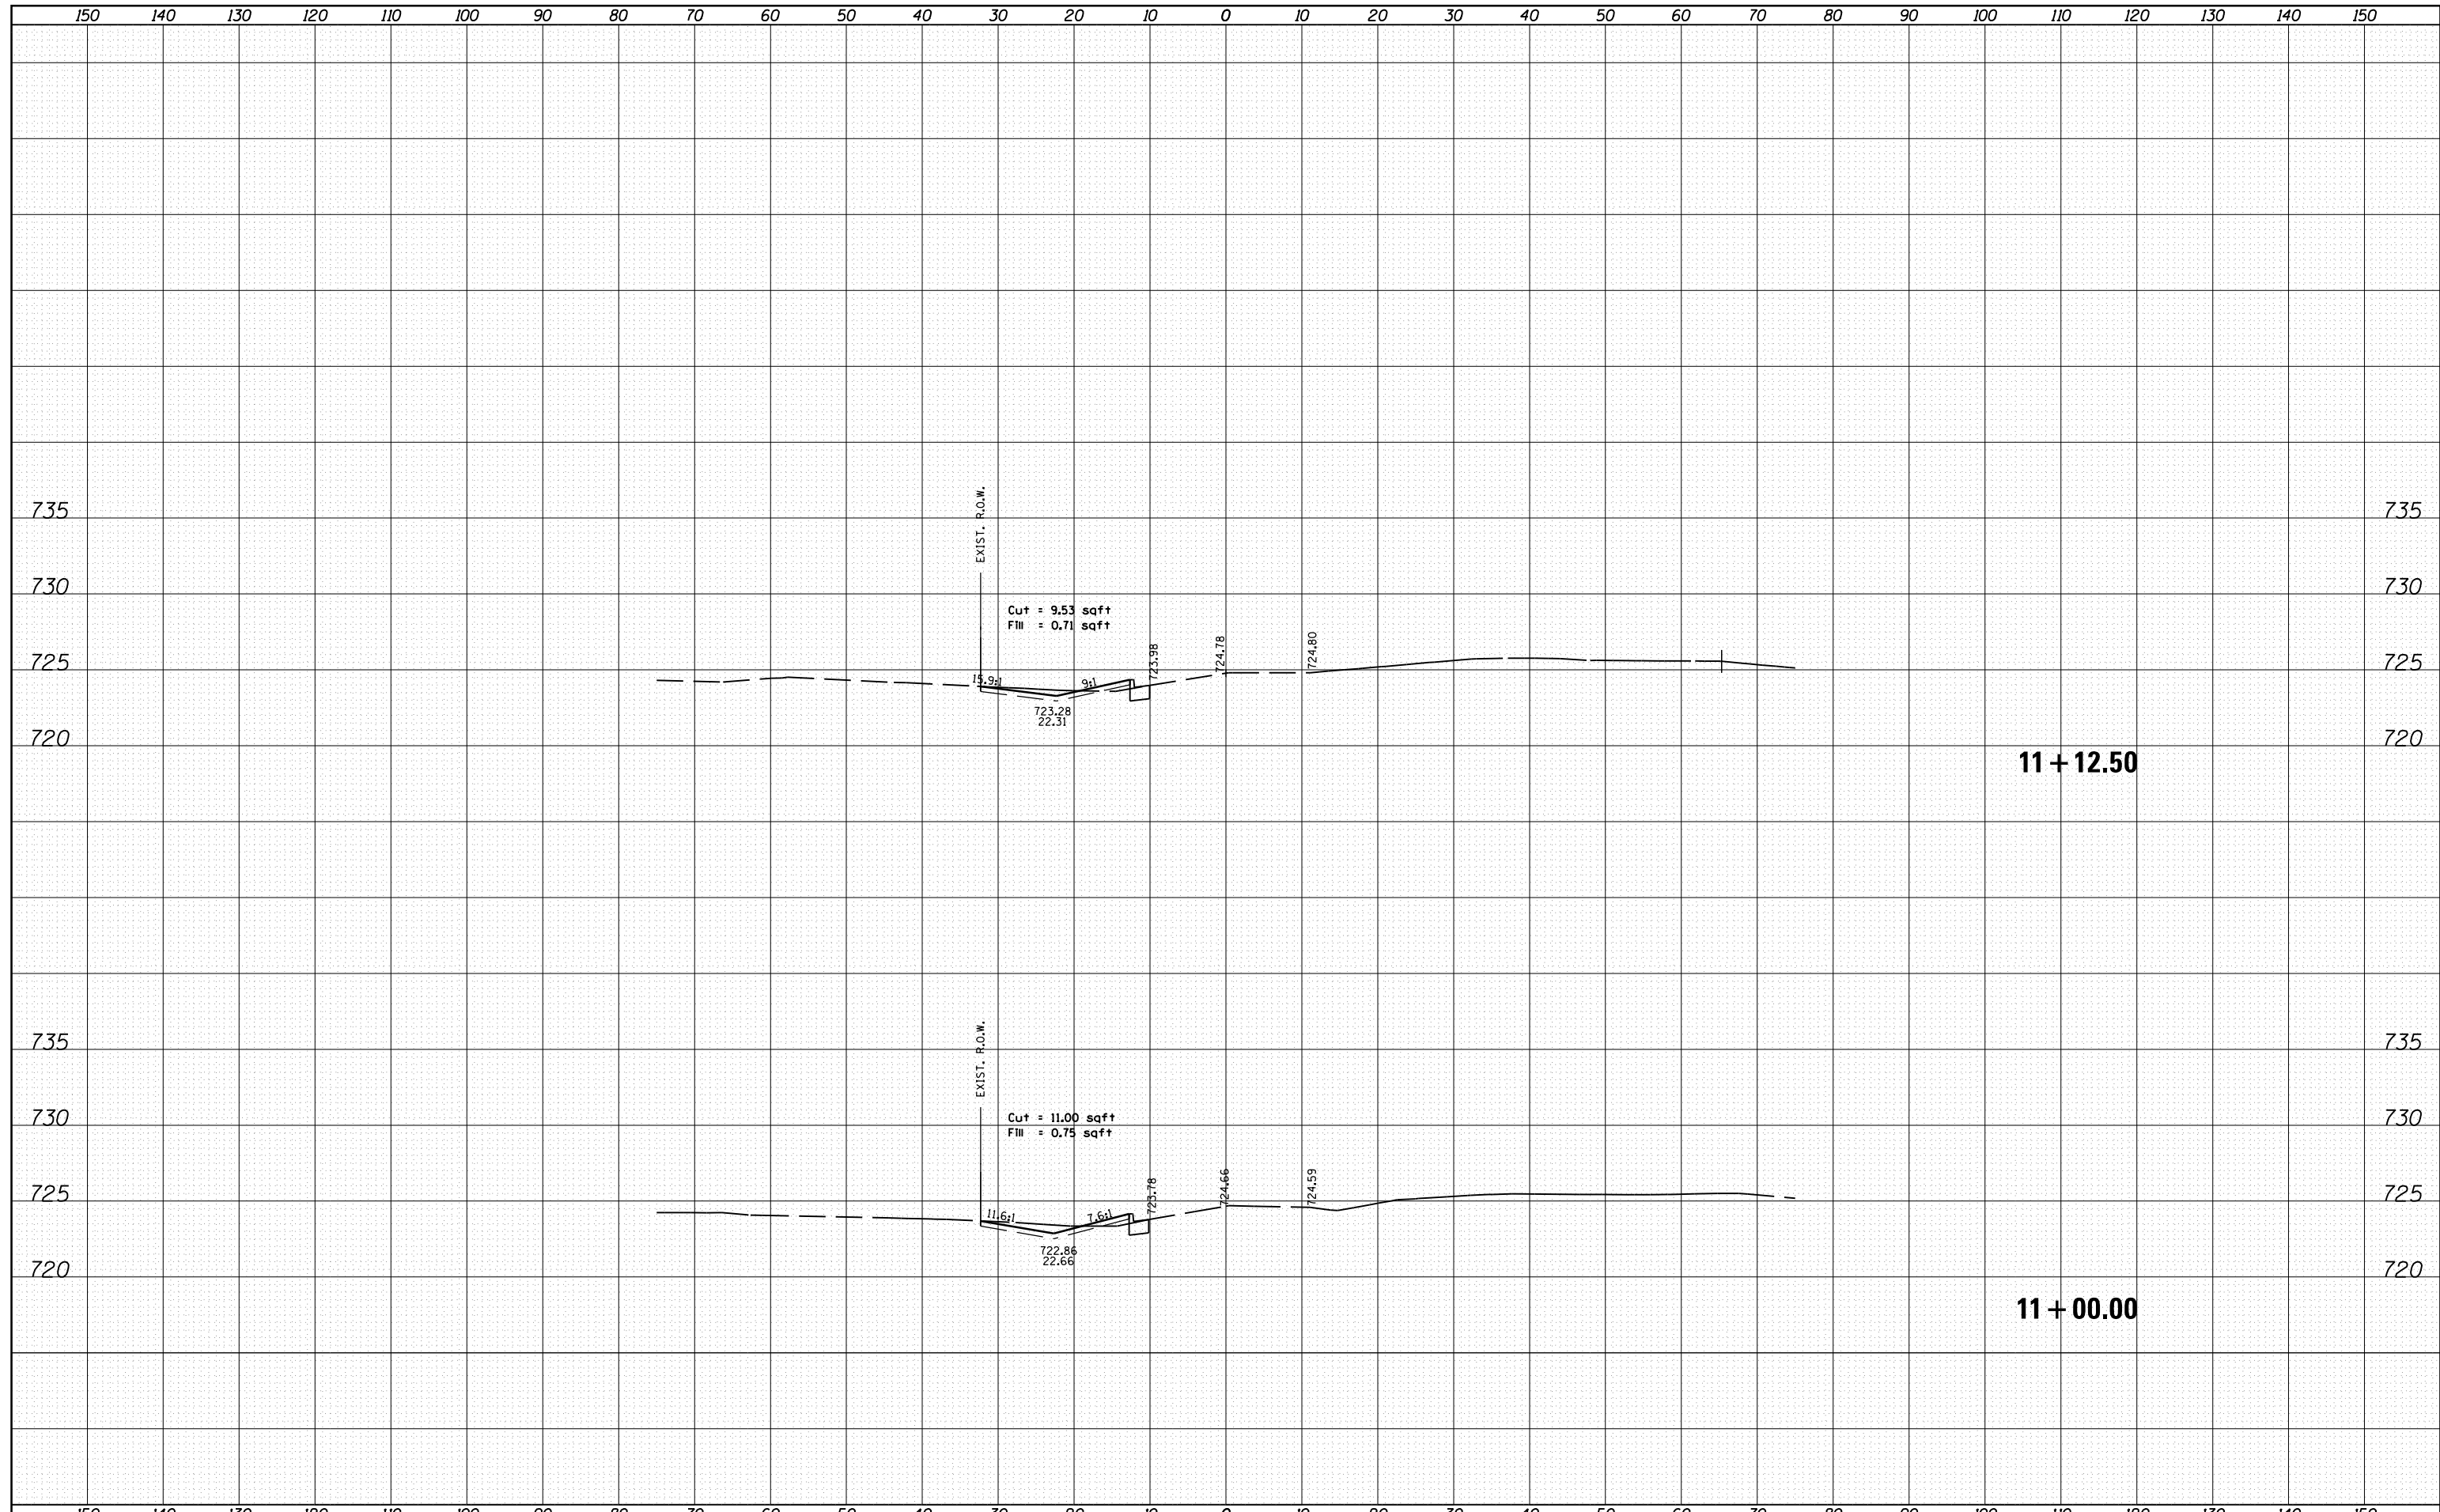

FILE NAME = c:\pwork\pwork\crespole\10330150\10488792-sh-xssideroad.dgn

USER NAME = crespole
 PLOT SCALE = 20.0000' / in.
 PLOT DATE = 8/16/2013

DESIGNED -
 DRAWN -
 CHECKED -
 DATE -

REVISED -
 REVISED -
 REVISED -
 REVISED -

**STATE OF ILLINOIS
 DEPARTMENT OF TRANSPORTATION**

**WALNUT STREET
 CROSS SECTION**

SCALE: SHEET OF SHEETS STA. 11+00.00 TO STA. 11+12.50

F.A.S. RTE.	SECTION	COUNTY	TOTAL SHEETS	SHEET NO.
1380	7W-1,RS-3	Peoria	617	607
CONTRACT NO. 88792			ILLINOIS FED. AID PROJECT	