


DATE	
BY	
SURVEYED	
PLOTTED	
TEMPLATE	
AREAS CHECKED	
FINAL SURVEY NOTE BOOK NO.	

DATE	
BY	
SURVEYED	
PLOTTED	
TEMPLATE	
AREAS CHECKED	
ORIGINAL SURVEY NOTE BOOK NO.	

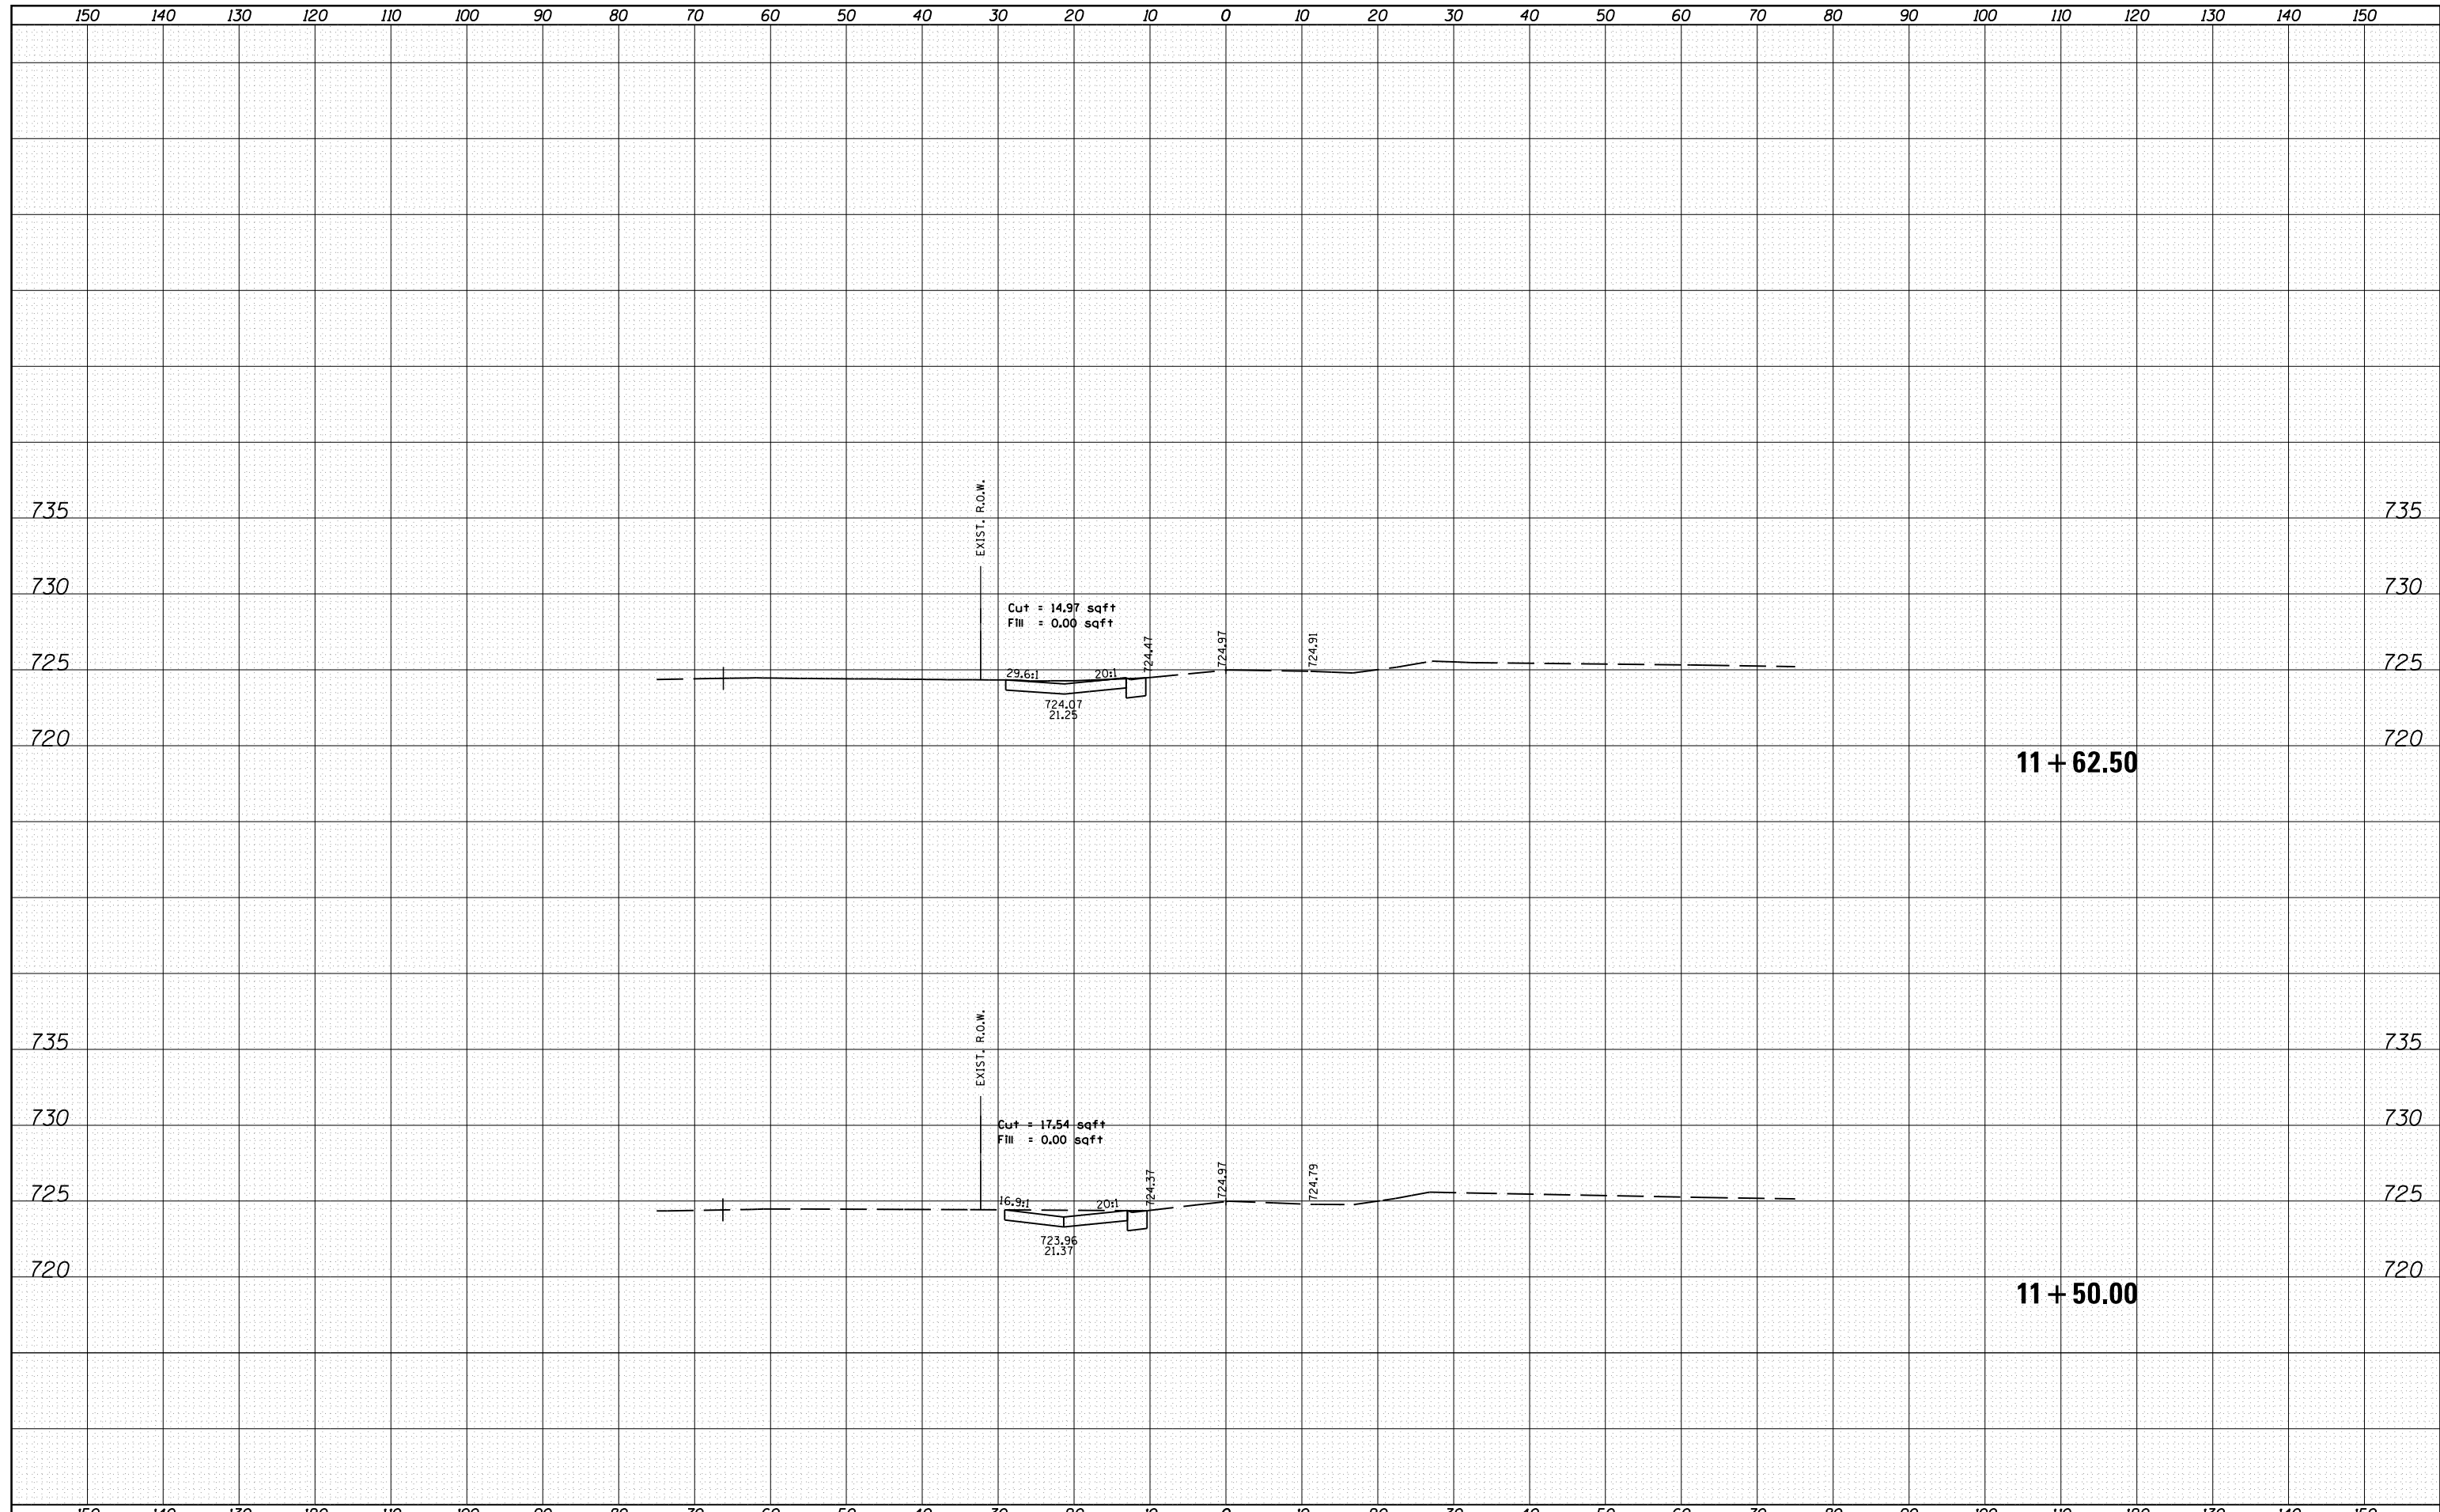

FILE NAME =	USER NAME = crespole	DESIGNED -	REVISÉD -	STATE OF ILLINOIS DEPARTMENT OF TRANSPORTATION	WALNUT STREET CROSS SECTION	F.A.S. RTE.	SECTION	COUNTY	TOTAL SHEETS	SHEET NO.
c:\pwork\pwork\crespole\10330150\10488792-sh-xssideroad.dgn		DRAWN -	REVISÉD -			1380	7W-1,RS-3	Peoria	617	609
Default	PLOT SCALE = 20.0000' / in.	CHECKED -	REVISÉD -			CONTRACT NO. 88792		ILLINOIS FED. AID PROJECT		
	PLOT DATE = 8/16/2013	DATE -	REVISÉD -			SCALE:	SHEET OF SHEETS	STA. 11+50.00 TO STA. 11+62.50		