


DATE	
BY	
SURVEYED	
PLOTTED	
TEMPLATE	
AREAS	
CHECKED	
FINAL SURVEY	
NOTE BOOK	
NO.	

DATE	
BY	
SURVEYED	
PLOTTED	
TEMPLATE	
AREAS	
CHECKED	
ORIGINAL SURVEY	
NOTE BOOK	
NO.	

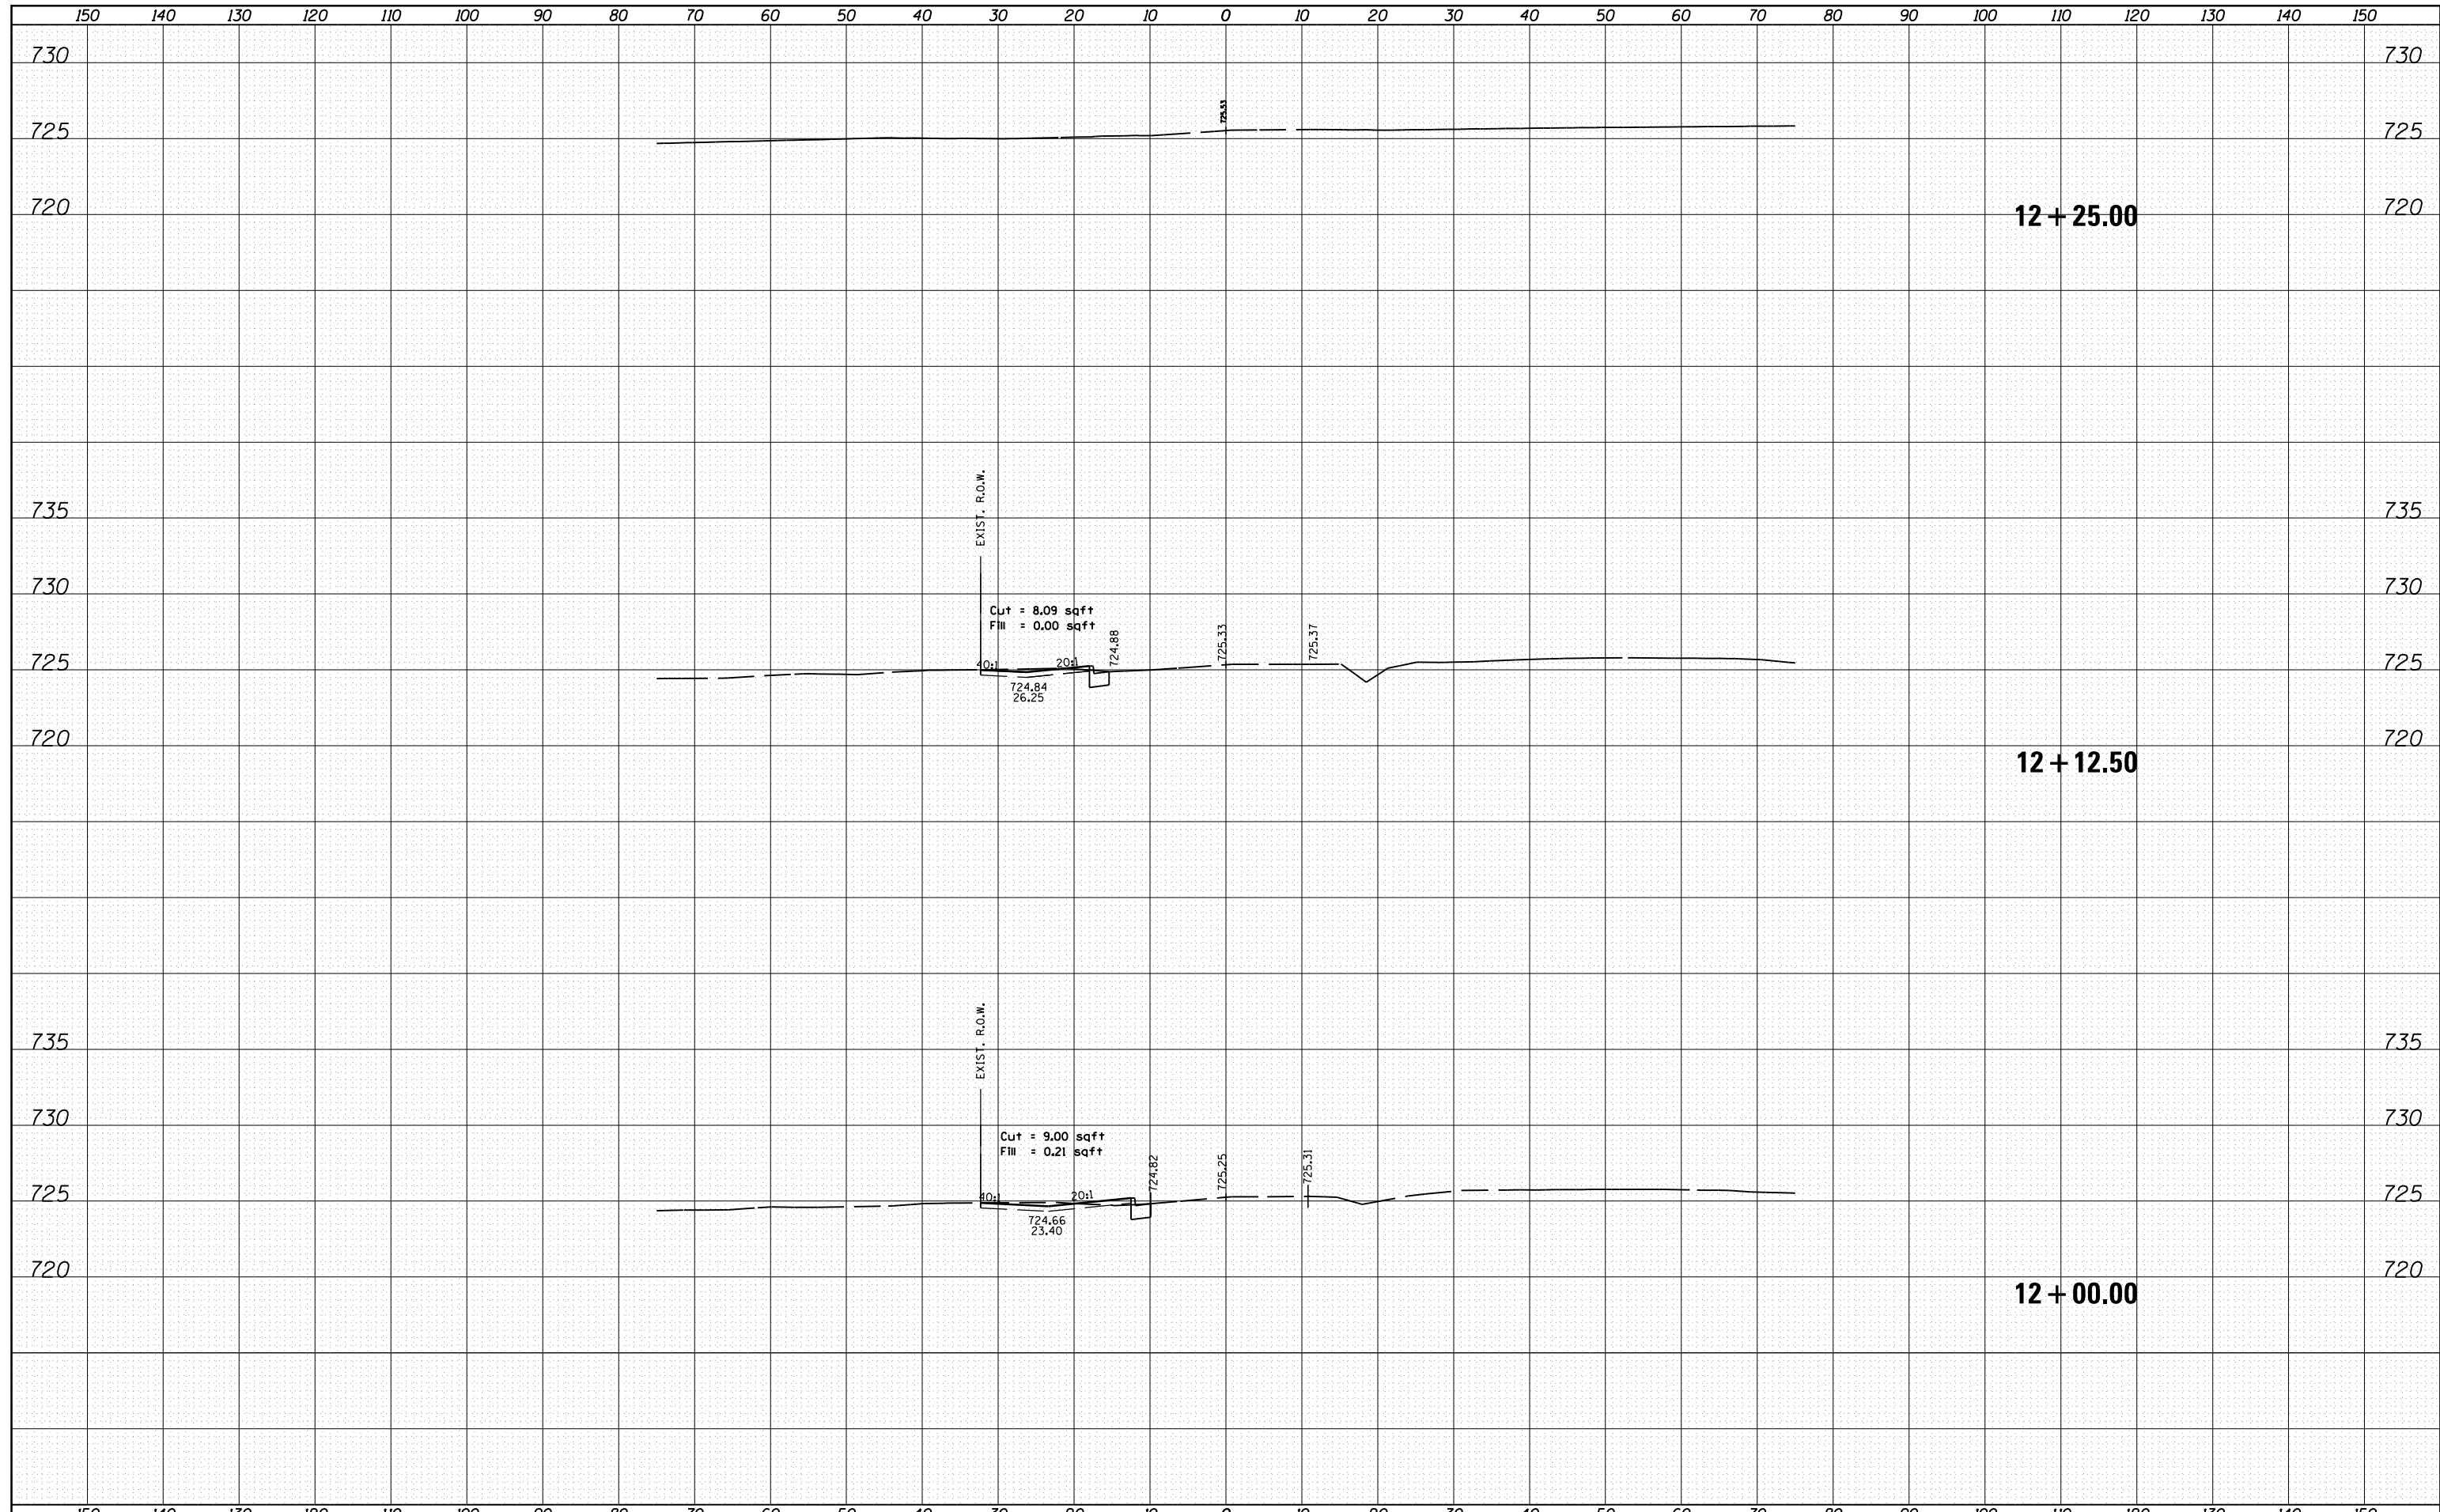

FILE NAME =	USER NAME = crespole	DESIGNED -	REVISÉD -	STATE OF ILLINOIS DEPARTMENT OF TRANSPORTATION	WALNUT STREET CROSS SECTION			F.A.S. RTE.	SECTION	COUNTY	TOTAL SHEETS	SHEET NO.
c:\pw\work\p\dot\crespole\10330150\10488792-sh	xssideroad.dgn	DRAWN -	REVISÉD -					1380	7W-1,RS-3	Peoria	617	611
Default	PLOT SCALE = 20.0000' / in.	CHECKED -	REVISÉD -					CONTRACT NO. 88792				
	PLOT DATE = 8/16/2013	DATE -	REVISÉD -					SCALE:	SHEET	OF	SHEETS	STA. 12+00.00