

MODEL: D:\6461...
 FILE NAME: S:\2019\1911\028_PTB\191_003\W03_IL62_FoxRiverCADD\CADD_Sheets\162X14-2R-MOT1_Plan01.dwg






USER NAME = mokrent	DESIGNED - JB	REVISED - MMO - 1/7/2020
DRAWN - RG	CHECKED - MMO	REVISED -
PLOT SCALE = 100,0000' / in.	DATE - 10/23/2019	REVISED -
PLOT DATE = 1/7/2020		

STATE OF ILLINOIS
DEPARTMENT OF TRANSPORTATION

IL 62 (ALGONQUIN RD) OVER FOX RIVER BRIDGE REPAIRS
TRAFFIC CONTROL AND PROTECTION STAGE 1 PLAN
 SCALE: 1" = 50' SHEET 1 OF 3 SHEETS STA. 50+50 TO STA. 63+50

F.A.P. RTE. 339	SECTION 2019-140-BR	COUNTY McHENRY	TOTAL SHEETS 67	SHEET NO. 18
ILLINOIS FED. AID PROJECT			CONTRACT NO. 62K14	

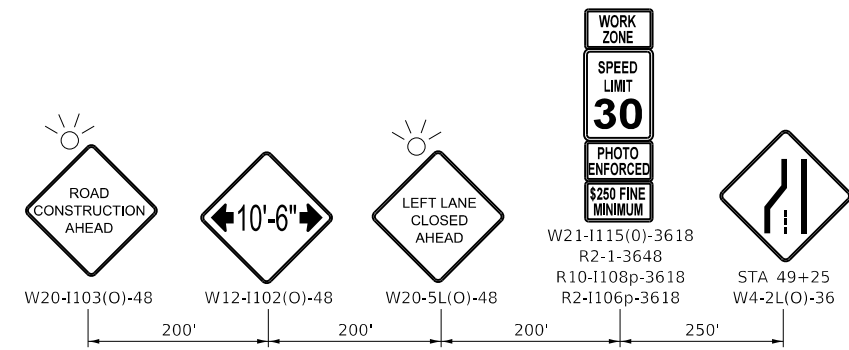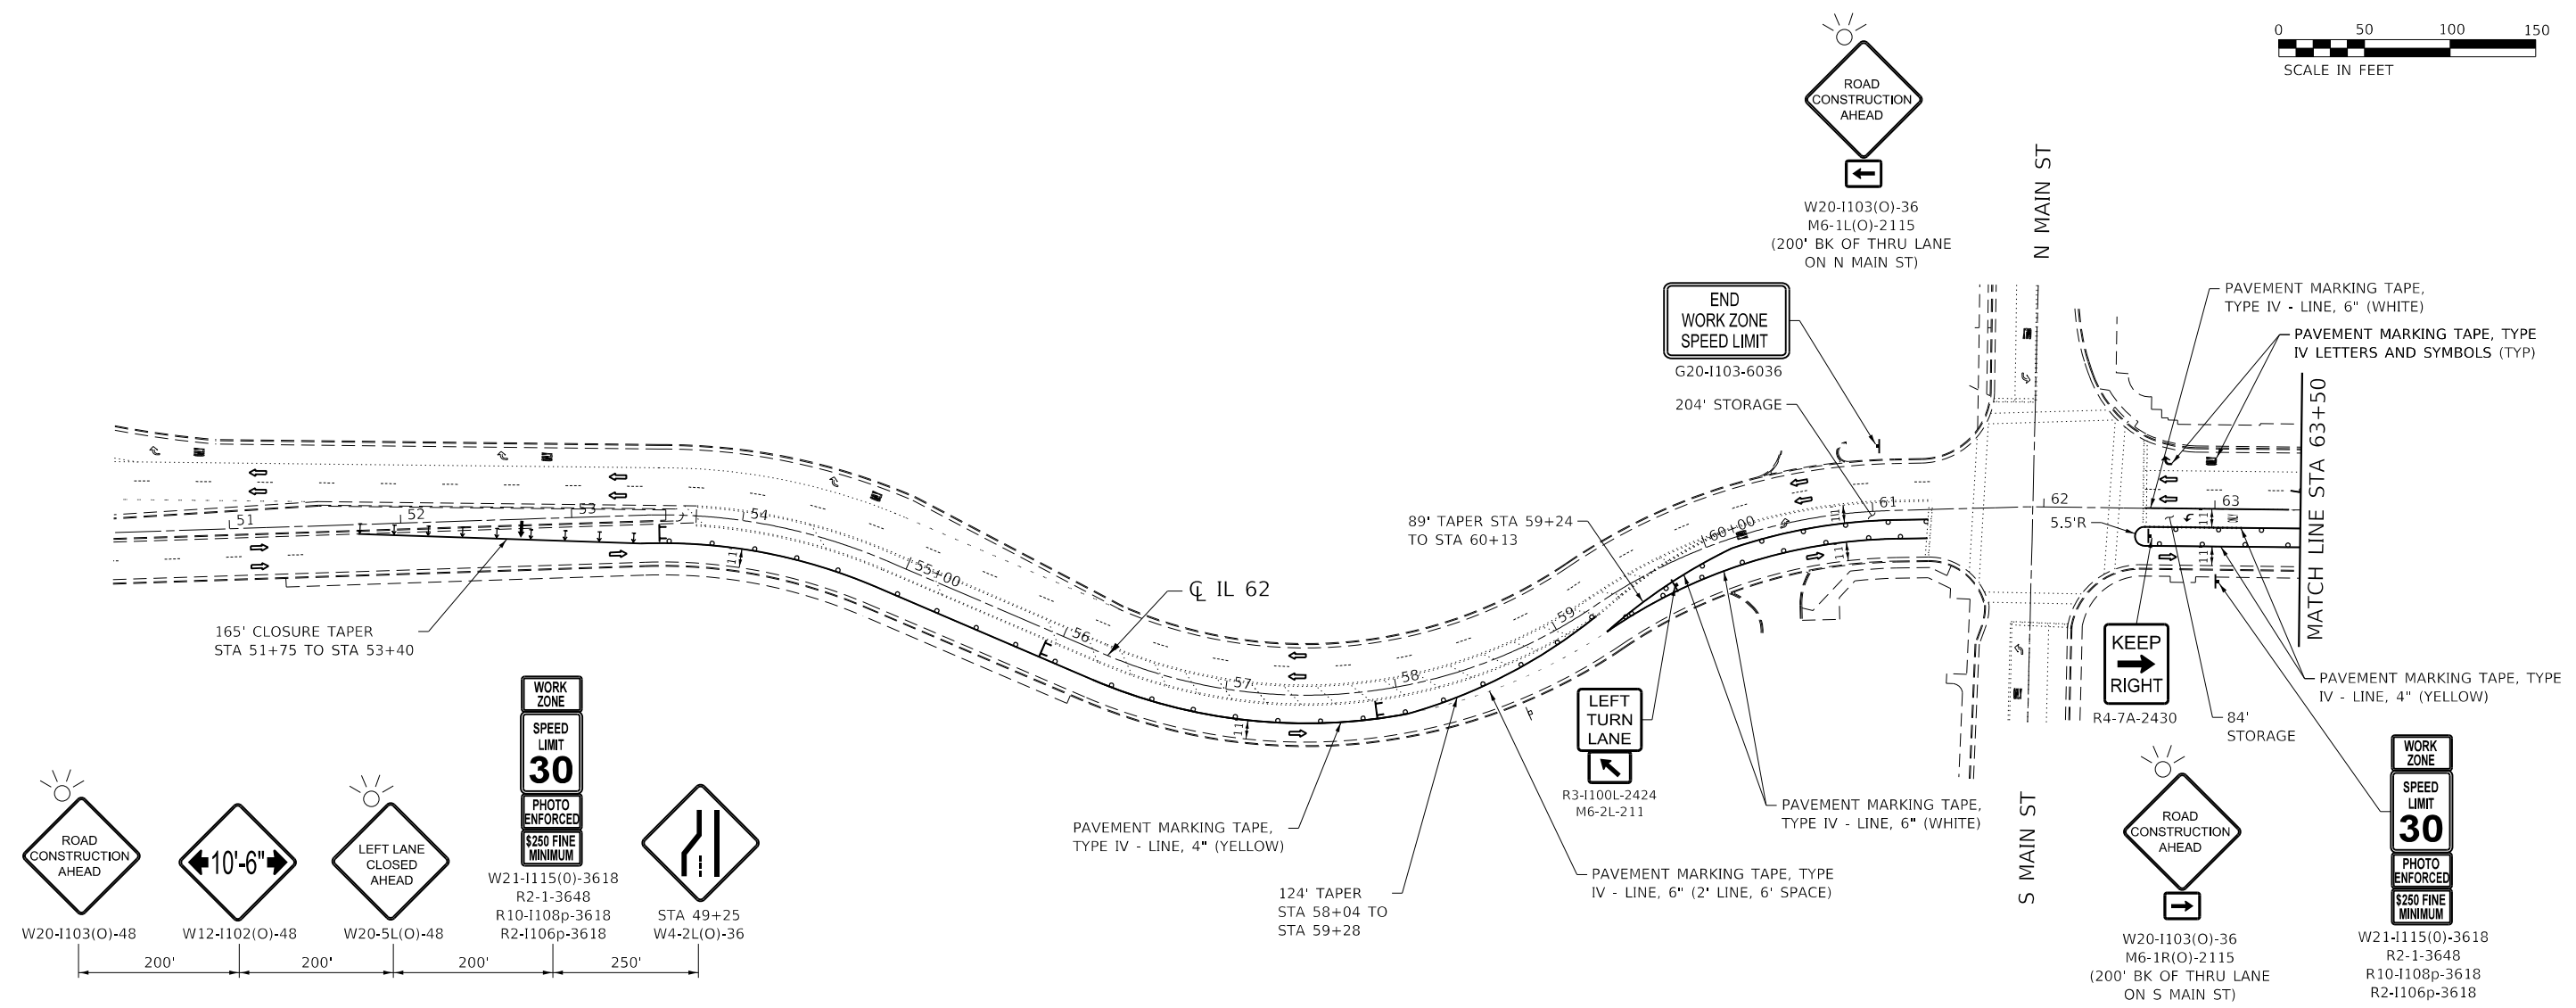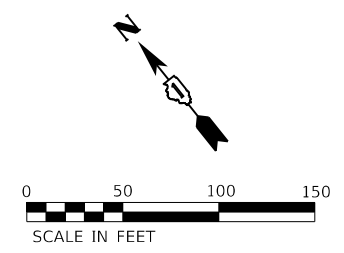

LEGEND

- TEMPORARY CONCRETE BARRIER WITH BARRIER WALL REFLECTORS, TYPE C (DOUBLE SIDED CRYSTAL)
- TYPE II BARRICADE OR DRUM
- DIRECTION INDICATOR BARRICADE WITH STADY BURN LIGHTS @ 20' C-C
- ARROW BOARD
- TYPE III BARRICADE WITH FLASHING LIGHTS
- DIRECTION OF TRAFFIC
- PEDESTRIAN TRAFFIC
- WORK ZONE
- FLASHING LIGHT
- IMPACT ATTENUATORS, TEMPORARY (FULLY REDIRECTIVE, NARROW), TEST LEVEL 2

MODEL: D:\64bit...
 FILE NAME: S:\2019\191101028_PTB\191_003\W03_IL62_FoxRiverCADD\CADD_Sheets\0162X14-2K-MOT2_Plan01.dwg





USER NAME = mokrent	DESIGNED - JB	REVISED MMO - 1/7/2020
PLOT SCALE = 100,0000' / in.	DRAWN - RG	REVISED -
PLOT DATE = 1/7/2020	CHECKED - MMO	REVISED -
	DATE - 10/23/2019	REVISED -

**STATE OF ILLINOIS
DEPARTMENT OF TRANSPORTATION**

**IL 62 (ALGONQUIN RD) OVER FOX RIVER BRIDGE REPAIRS
TRAFFIC CONTROL AND PROTECTION STAGE 2 PLAN**

SCALE: 1" = 50' SHEET 1 OF 3 SHEETS STA. 50+50 TO STA. 63+50

F.A.P. RTE. 339	SECTION 2019-140-BR	COUNTY MCHENRY	TOTAL SHEETS 67	SHEET NO. 22
CONTRACT NO. 62K14			ILLINOIS FED. AID PROJECT	

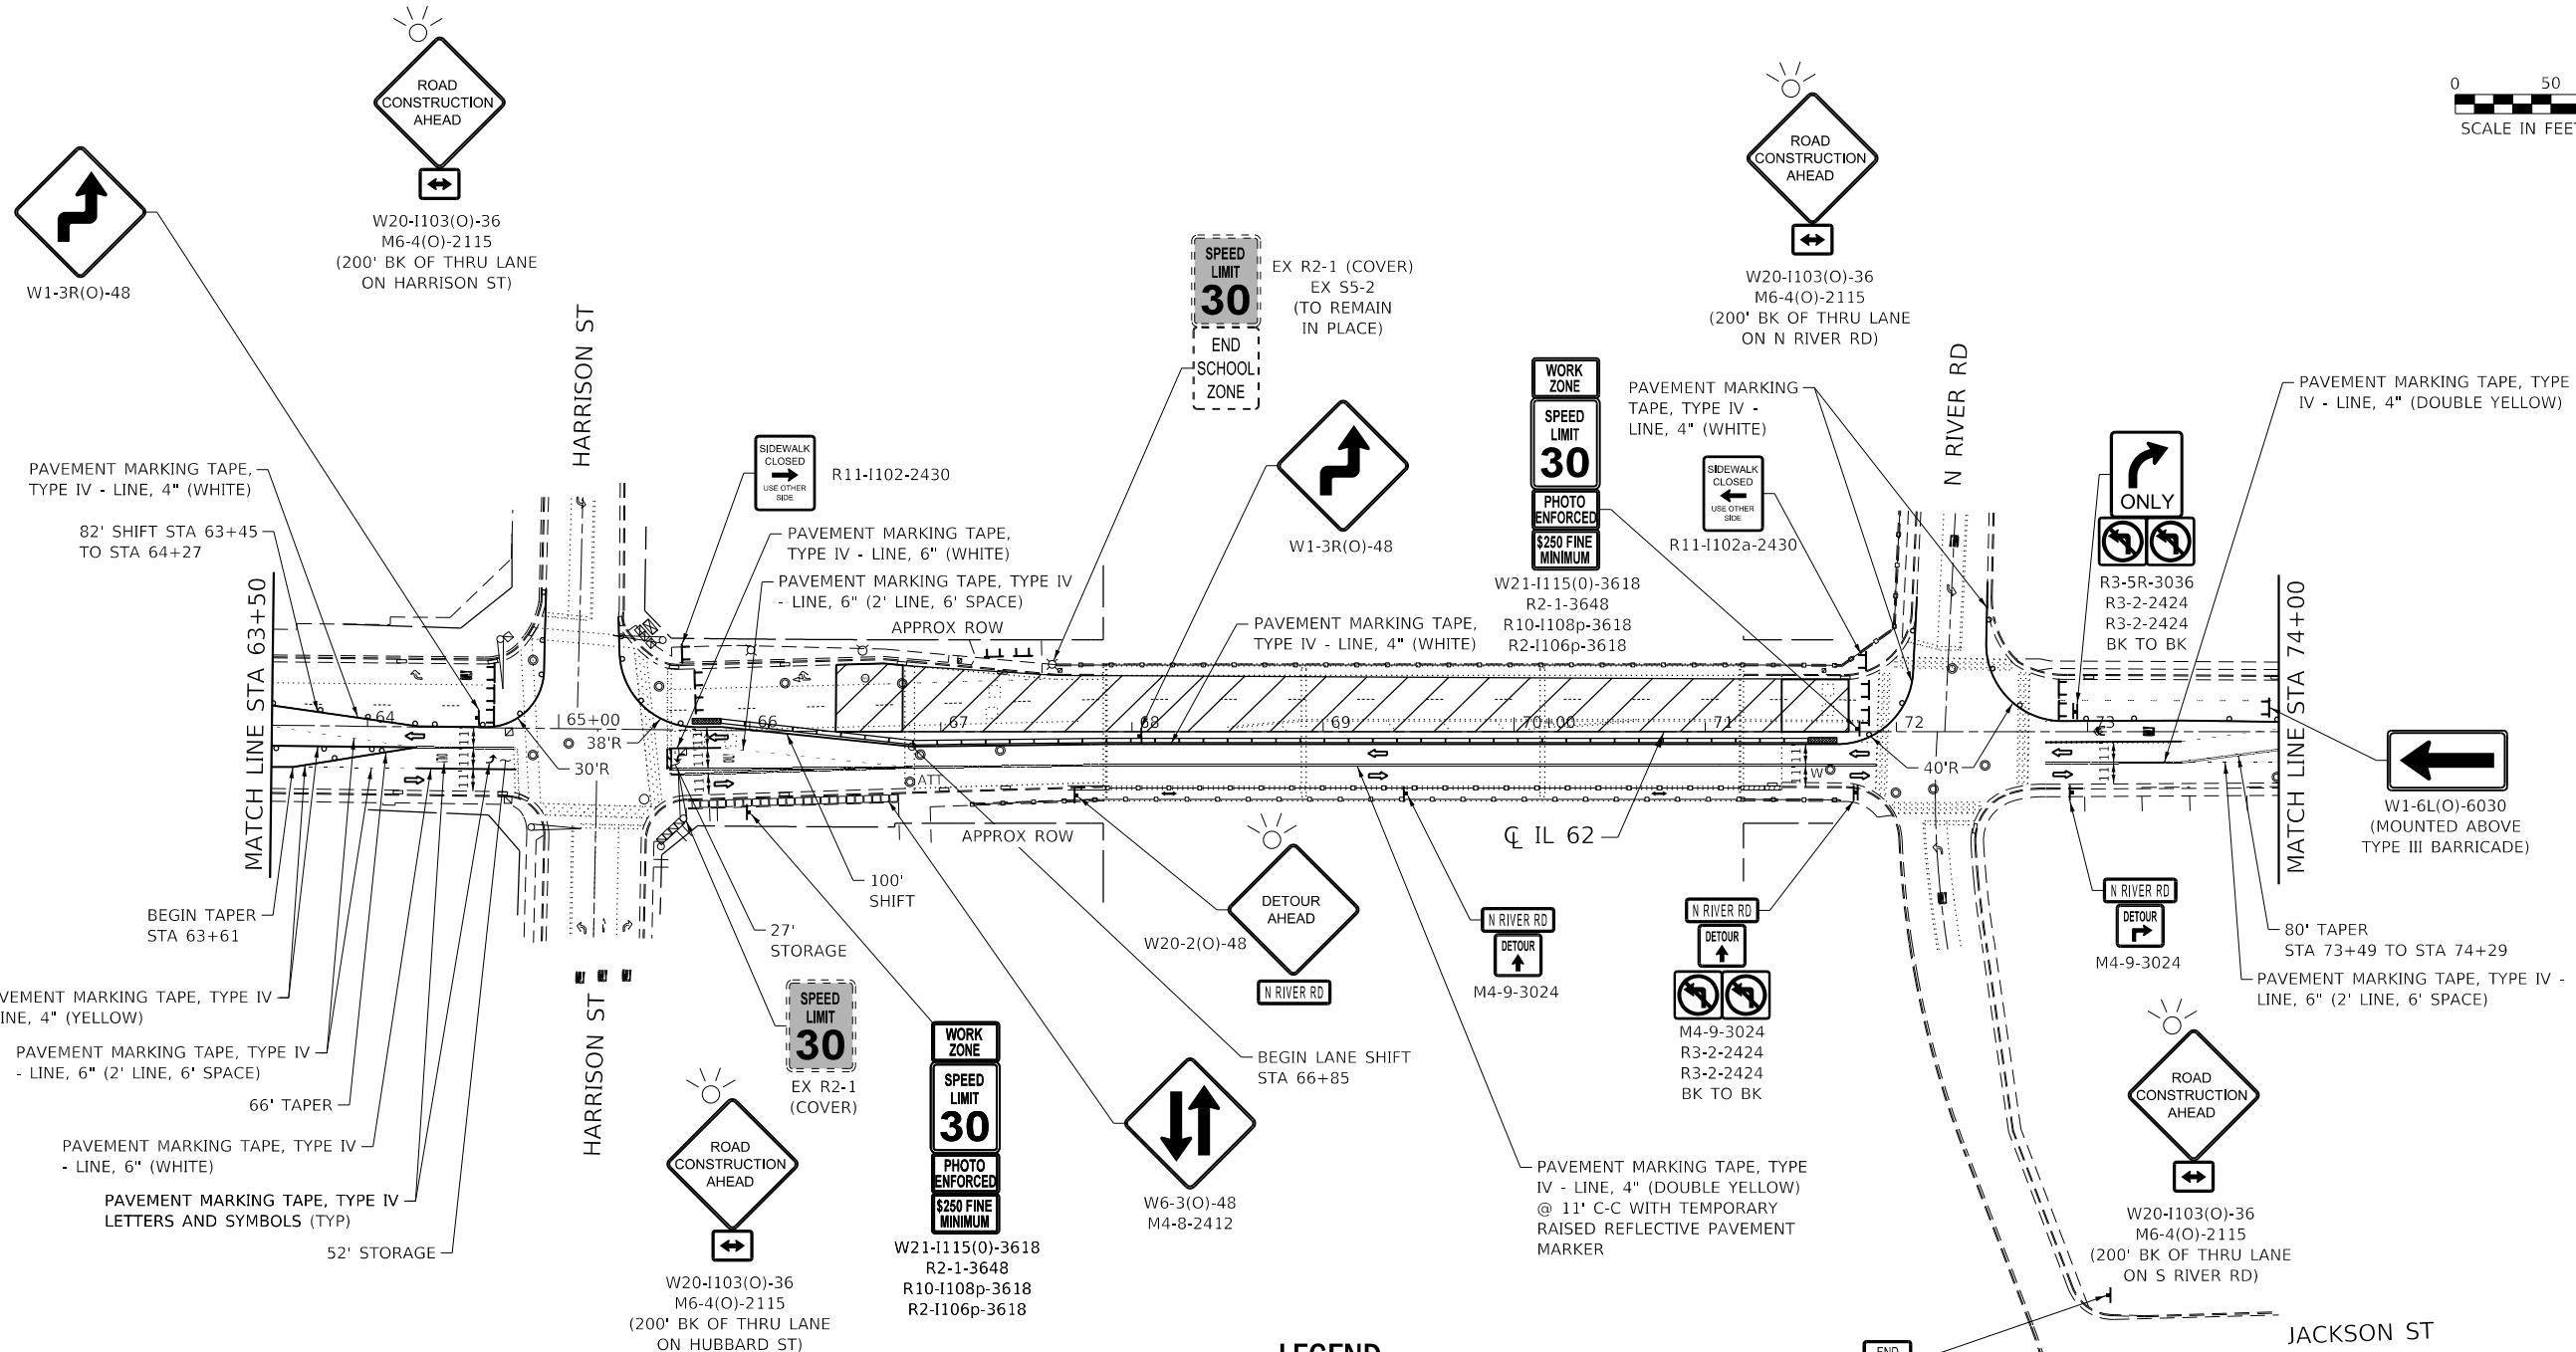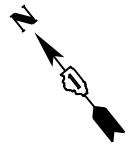

LEGEND

- TEMPORARY CONCRETE BARRIER WITH BARRIER WALL REFLECTORS, TYPE C (DOUBLE SIDED CRYSTAL)
- TYPE II BARRICADE OR DRUM
- DIRECTION INDICATOR BARRICADE WITH STADY BURN LIGHTS @ 20' C-C
- ARROW BOARD
- TYPE III BARRICADE WITH FLASHING LIGHTS
- DIRECTION OF TRAFFIC
- PEDESTRIAN TRAFFIC
- WORK ZONE
- FLASHING LIGHT
- IMPACT ATTENUATORS, TEMPORARY (FULLY REDIRECTIVE, NARROW), TEST LEVEL 2

NOTES:

1. THE CONTRACTOR SHALL USE TEMPORARY ACCESS (COMMERCIAL ENTRANCE) AS REQUIRED TO MAINTAIN ACCESS TO COMMERCIAL ENTRANCES WITHIN THE WORK ZONE.
2. SEE SCHEDULE OF QUANTITIES FOR TEMPORARY CONCRETE BARRIER CONTROL.

MODEL: D:\64bit...
 FILE NAME: S:\2019\191108\028_PTB\191_003\1003\1003_IL62_FoxRiverCADD\CADD_Sheets\1162X14-3R-H012_Plan02.dwg



USER NAME = mokrent	DESIGNED - JB	REVISED MMO - 1/7/2020
PLOT SCALE = 100,0000' / in.	DRAWN - RG	REVISED -
PLOT DATE = 1/7/2020	CHECKED - MMO	REVISED -
	DATE - 10/23/2019	REVISED -

**STATE OF ILLINOIS
DEPARTMENT OF TRANSPORTATION**

**IL 62 (ALGONQUIN RD) OVER FOX RIVER BRIDGE REPAIRS
TRAFFIC CONTROL AND PROTECTION STAGE 2 PLAN**

SCALE: 1" = 50' SHEET 2 OF 3 SHEETS STA. 63+50 TO STA. 74+00

F.A.P. RTE.	SECTION	COUNTY	TOTAL SHEETS	SHEET NO.
339	2019-140-BR	McHENRY	67	23
CONTRACT NO. 62K14				
ILLINOIS FED. AID PROJECT				