


F.A.P. RTE.	SECTION	COUNTY	TOTAL SHEETS	SHEET NO.
345	3058(A,B,C)RS-1	COOK	51	13
STA.		TO STA.		
FED. ROAD DIST. NO.	ILLINOIS	FED. AID PROJECT		

CONTRACT # 60C52

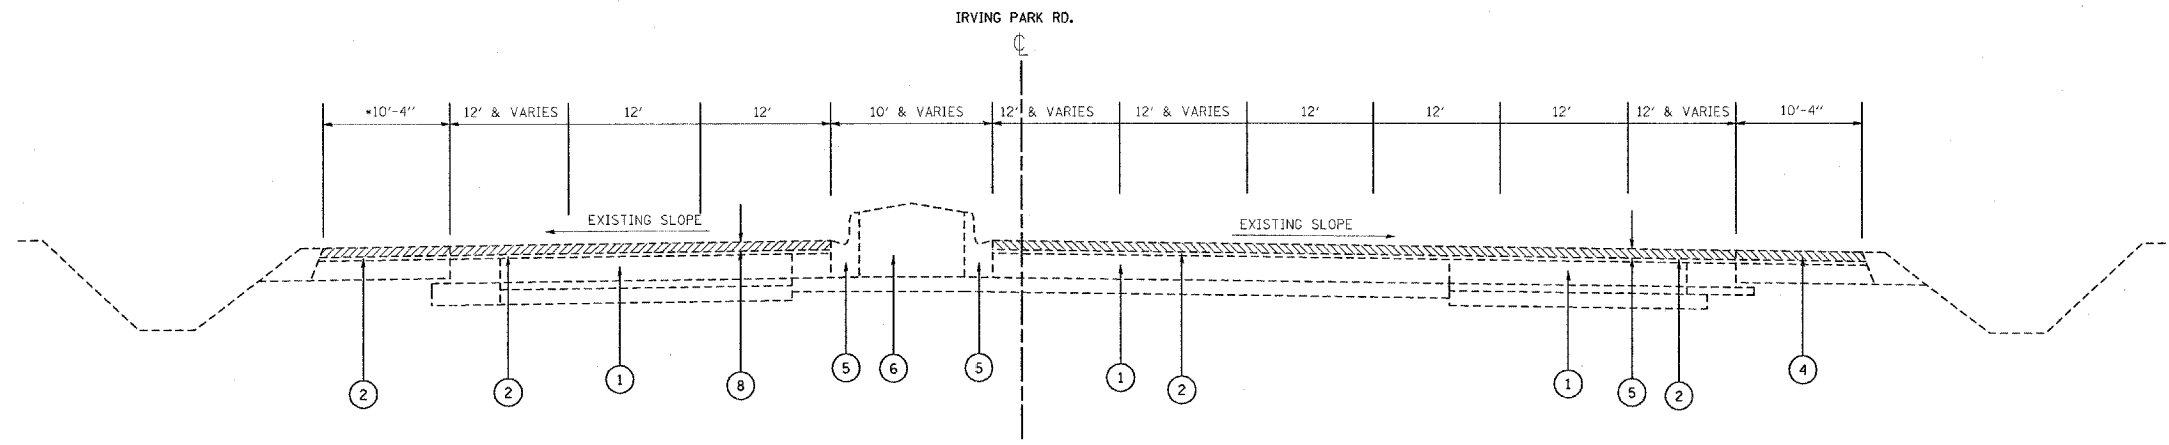


**EXISTING TYPICAL CROSS SECTION**  
STA. 138+88 TO STA. 145+00

\* 12' & VARIES THRU LANE  
STA. 138+88 TO STA. 140+91

**LEGEND**

- ① EXISTING P.C.C. PAVEMENT, 10"±
- ② EXISTING HMA SURFACE 3"±
- ③ EXISTING AGGREGATE SHOULDER
- ④ EXISTING HMA SHOULDER
- ⑤ EXISTING COMBINATION CONCRETE CURB AND GUTTER
- ⑥ EXISTING CONCRETE MEDIAN
- ⑦ EXISTING CORRUGATED MEDIAN
- ⑧ PROPOSED HMA SURFACE REMOVAL, 2 1/2"
- ⑨ PROPOSED POLYMERIZED HMA SURFACE COURSE, MIX "F", N90, 1 3/4"
- ⑩ PROPOSED POLYMERIZED LEVELING BINDER (MACHINE METHOD), IL-4.75, N50, 3/4"
- ⑪ PROPOSED AGGREGATE WEDGE SHOULDER, TYPE B

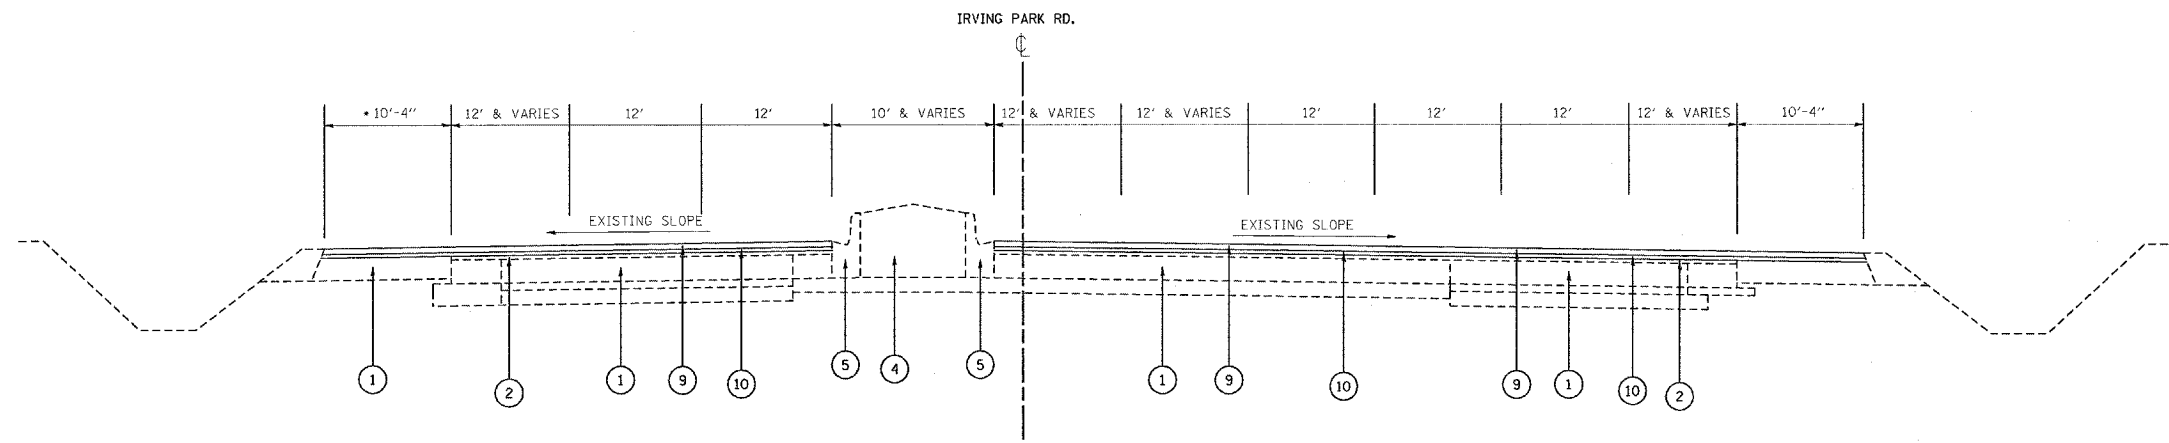

**PROPOSED TYPICAL CROSS SECTION**  
STA. 138+88 TO STA. 145+00

\* 12' & VARIES THRU LANE  
STA. 138+88 TO STA. 140+91

REVISIONS	
NAME	DATE

ILLINOIS DEPARTMENT OF TRANSPORTATION  
**TYPICAL SECTIONS**  
ILL 19  
W OF O'HARE CARGO RD. TO  
DES PLAINES RIVER

SCALE: VERT. NONE  
HORIZ. DATE 11/5/2007  
DRAWN BY C.A.D.D.  
CHECKED BY

11/5/2007  
c:\p\proj\cts\c123807\design\_00.dgn