


.VE E-IL19-10  
 56+37.80  
 45' 47" (LT)  
 65.00'  
 38.38'  
 118.98'  
 113.74'  
 ---  
 RUN = ---  
 C. STA. = 50+49.43  
 T. STA. = 61+68.40

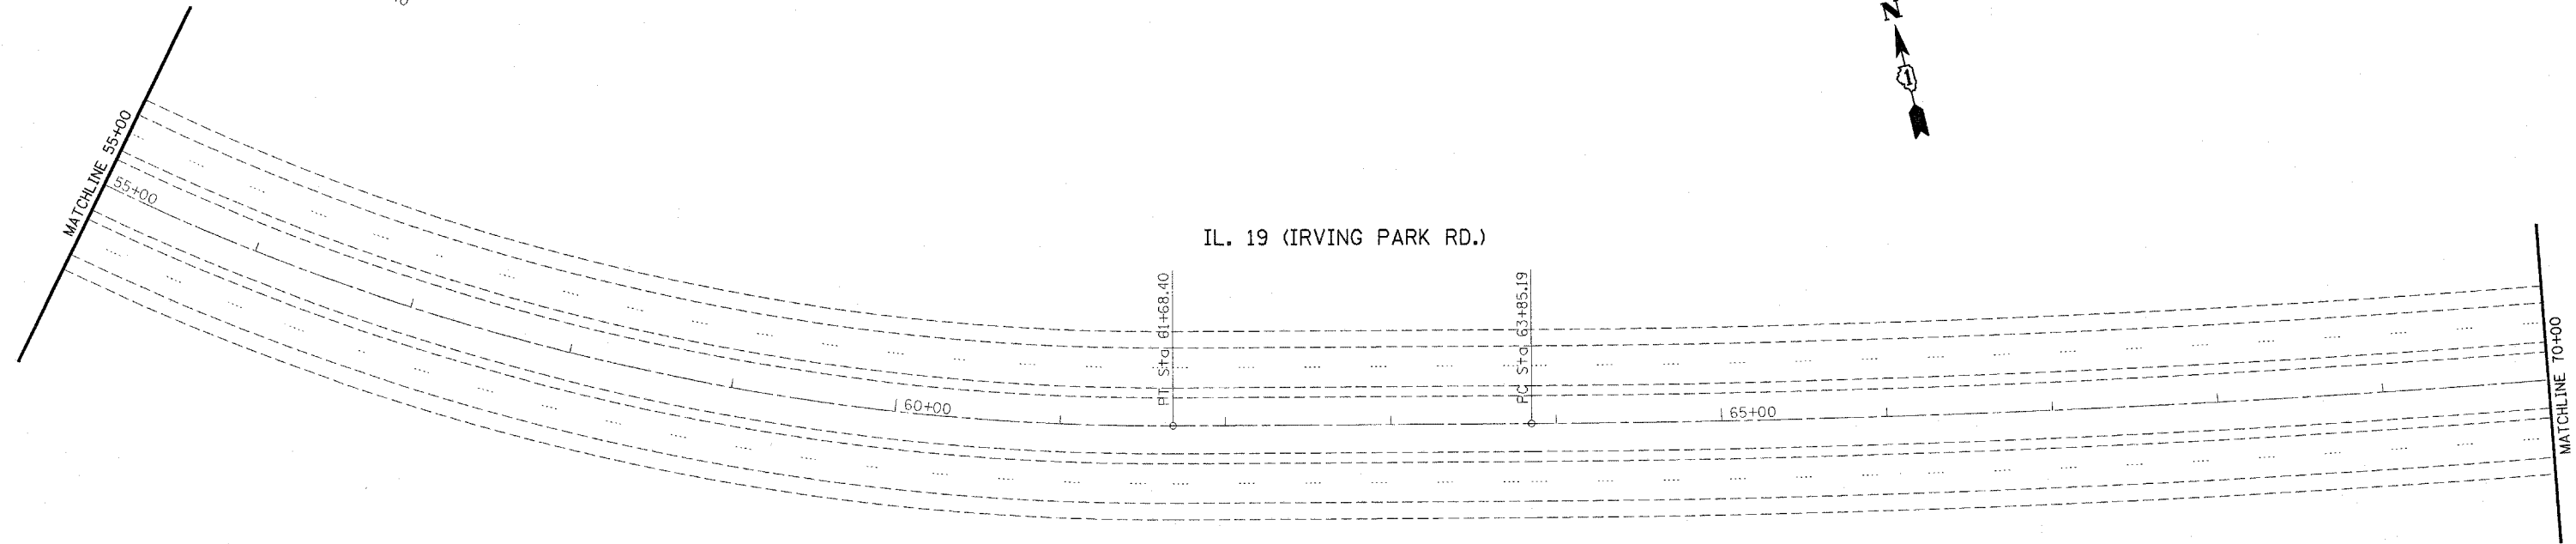

IL. 19 (IRVING PARK RD.)

OMISSION

|   |                             |            |   |   |                    |  |                     |            |               |                    |                              |                |                    |                 |
|---|-----------------------------|------------|---|---|--------------------|--|---------------------|------------|---------------|--------------------|------------------------------|----------------|--------------------|-----------------|
| FILE NAME =<br>c:\projects\dl23907\sh_rdw.dgn | USER NAME = qureshya        | DESIGNED - | REVISED -                                     | <b>STATE OF ILLINOIS<br/>DEPARTMENT OF TRANSPORTATION</b> | SCALE:             |  | SHEET NO. OF SHEETS | STA. 55+00 | TO STA. 70+00 | F.A.P. RTE.<br>345 | SECTION<br>3058 (A,B,C) RS-1 | COUNTY<br>COOK | TOTAL SHEETS<br>51 | SHEET NO.<br>22 |
|   | PLOT SCALE = 50,0000 "/ IN. | CHECKED -  | REVISED -                                     |   | CONTRACT NO. 60C52 |  |                     |            |               |                    |                              |                |                    |                 |
| PLOT DATE = 11/5/2007                         | DATE -                      | REVISED -  | FED. ROAD DIST. NO. ILLINOIS FED. AID PROJECT |   |                    |  |                     |            |               |                    |                              |                |                    |                 |
|   |                             |            |   |   |                    |  |                     |            |               |                    |                              |                |                    |                 |