


EXIST. CURVE E.IL19-11
 PI STA. = 72+57.82
 $\Delta = 11^{\circ} 41' 45''$ (LT)
 $D = 0^{\circ} 40' 21''$
 $R = 8,520.00'$
 $T = 872.63'$
 $L = 1,739.20'$
 $E = 44.57'$
 $e = \text{-----}$
 $T.R. = \text{-----}$
 $S.E. RUN = \text{-----}$
 P.C. STA. = 63+85.19
 P.T. STA. = 81+24.38

IL. 19 (IRVING PARK RD.)

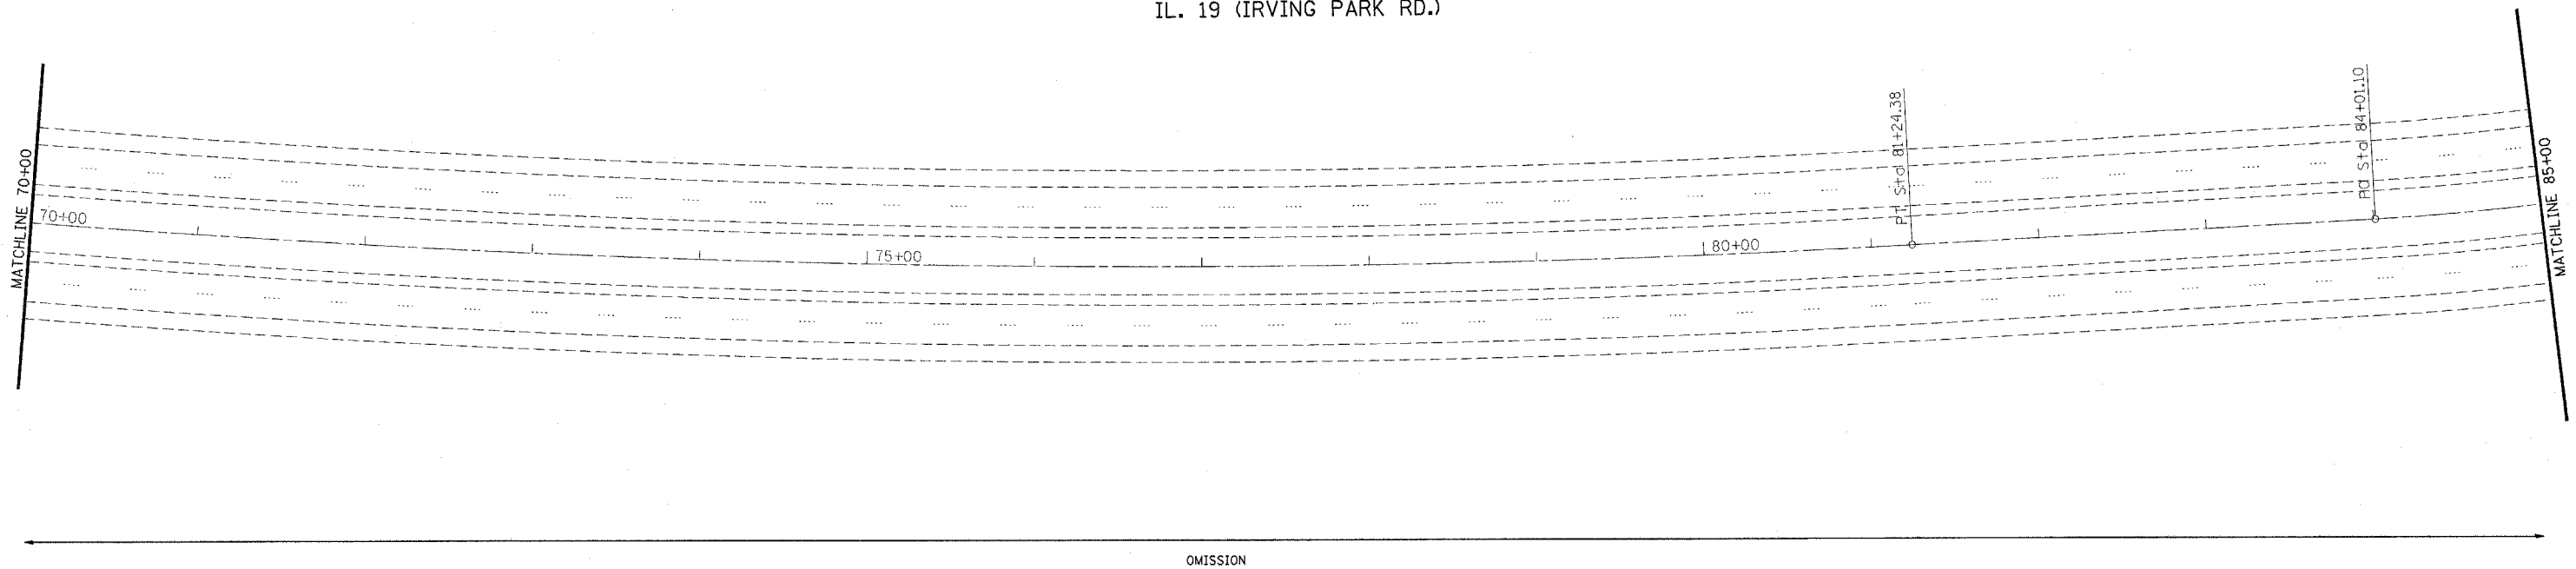

FILE NAME = c:\projects\dl23807\sh_r.dwg	USER NAME = qureshya	DESIGNED -	REVISED -	STATE OF ILLINOIS DEPARTMENT OF TRANSPORTATION	SCALE:	SHEET NO. OF SHEETS	STA. 70+00 TO STA. 85+00	F.A.P. RTE.	SECTION	COUNTY	TOTAL SHEETS	SHEET NO.
	PLOT SCALE = 50.0000' / IN.	DRAWN -	REVISED -					345	3058 (A,B,C) RS-1	COOK	51	23
PLOT DATE = 11/5/2007	CHECKED -	REVISED -	CONTRACT NO. 60C52									
DATE -	REVISED -	FED. ROAD DIST. NO. ILLINOIS FED. AID PROJECT										