


388	SECTION	COUNTY	TOTAL SHEETS
346	30524A(60)08	COOK	51
STA.		TO STA.	
FED. ROAD DIST. NO. 1		ILLINOIS	FED. AID PROJECT

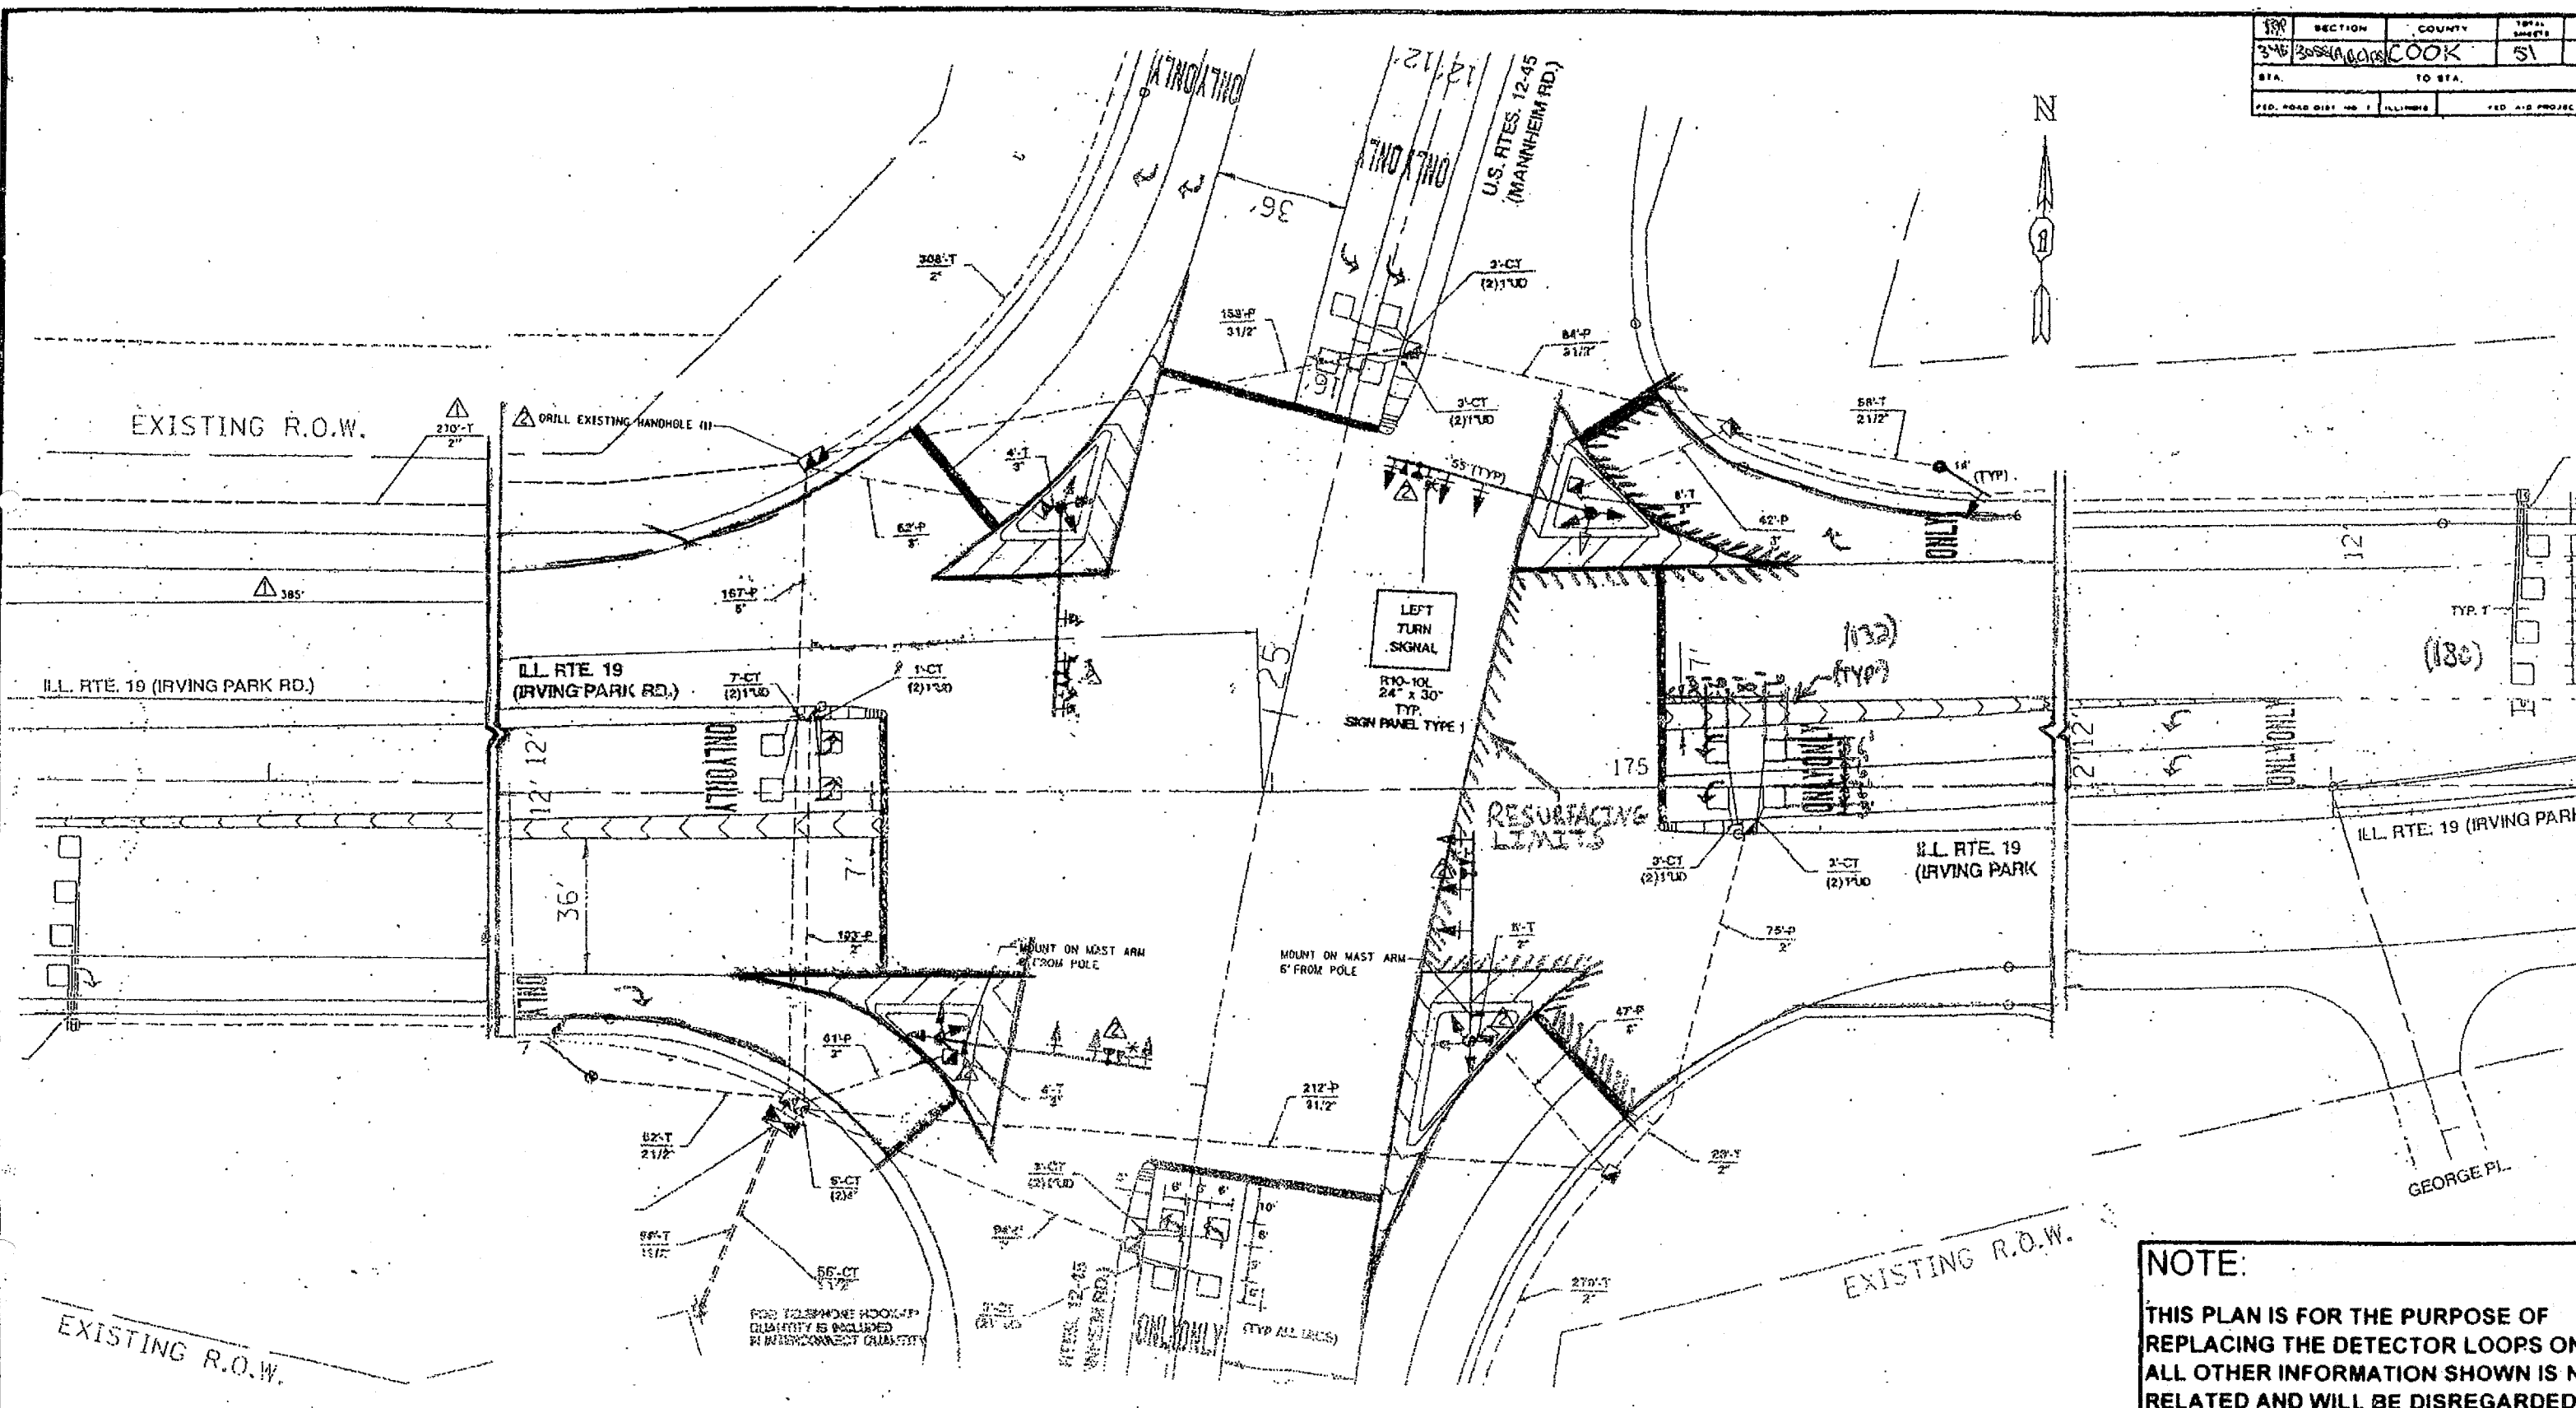

**NOTE:**  
 THIS PLAN IS FOR THE PURPOSE OF REPLACING THE DETECTOR LOOPS ONLY. ALL OTHER INFORMATION SHOWN IS NOT RELATED AND WILL BE DISREGARDED.

**REPLACE ALL DETECTOR LOOPS AS SHOWN**

(WITHIN THE RESURFACING LIMITS)

CODE NO.	QUANTITY	UNIT	ITEM
8860600	312	Foot	Detector Loop Replacement

REVISIONS	
NAME	DATE

ILLINOIS DEPARTMENT OF TRANSPORTATION  
**DETECTOR LOOP REPLACEMENT**  
 ILL. RTE. 19 (IRVING PARK RD.) AT  
 MANNHEIM RD.  
 SCALE: 1" = 40'  
 DATE: SEPT 2007  
 DRAWN BY: JHL  
 DESIGNED BY: JHL  
 CHECKED BY: DA