


F.A.P. RTE.	SECTION	COUNTY	TOTAL SHEETS	SHEET NO.
351	2007-025-I	WILL	18	4
STA.		TO STA.		
FED. ROAD DIST. NO.	ILLINOIS	FED. AID PROJECT		

**CONTRACT NO. 60C93**

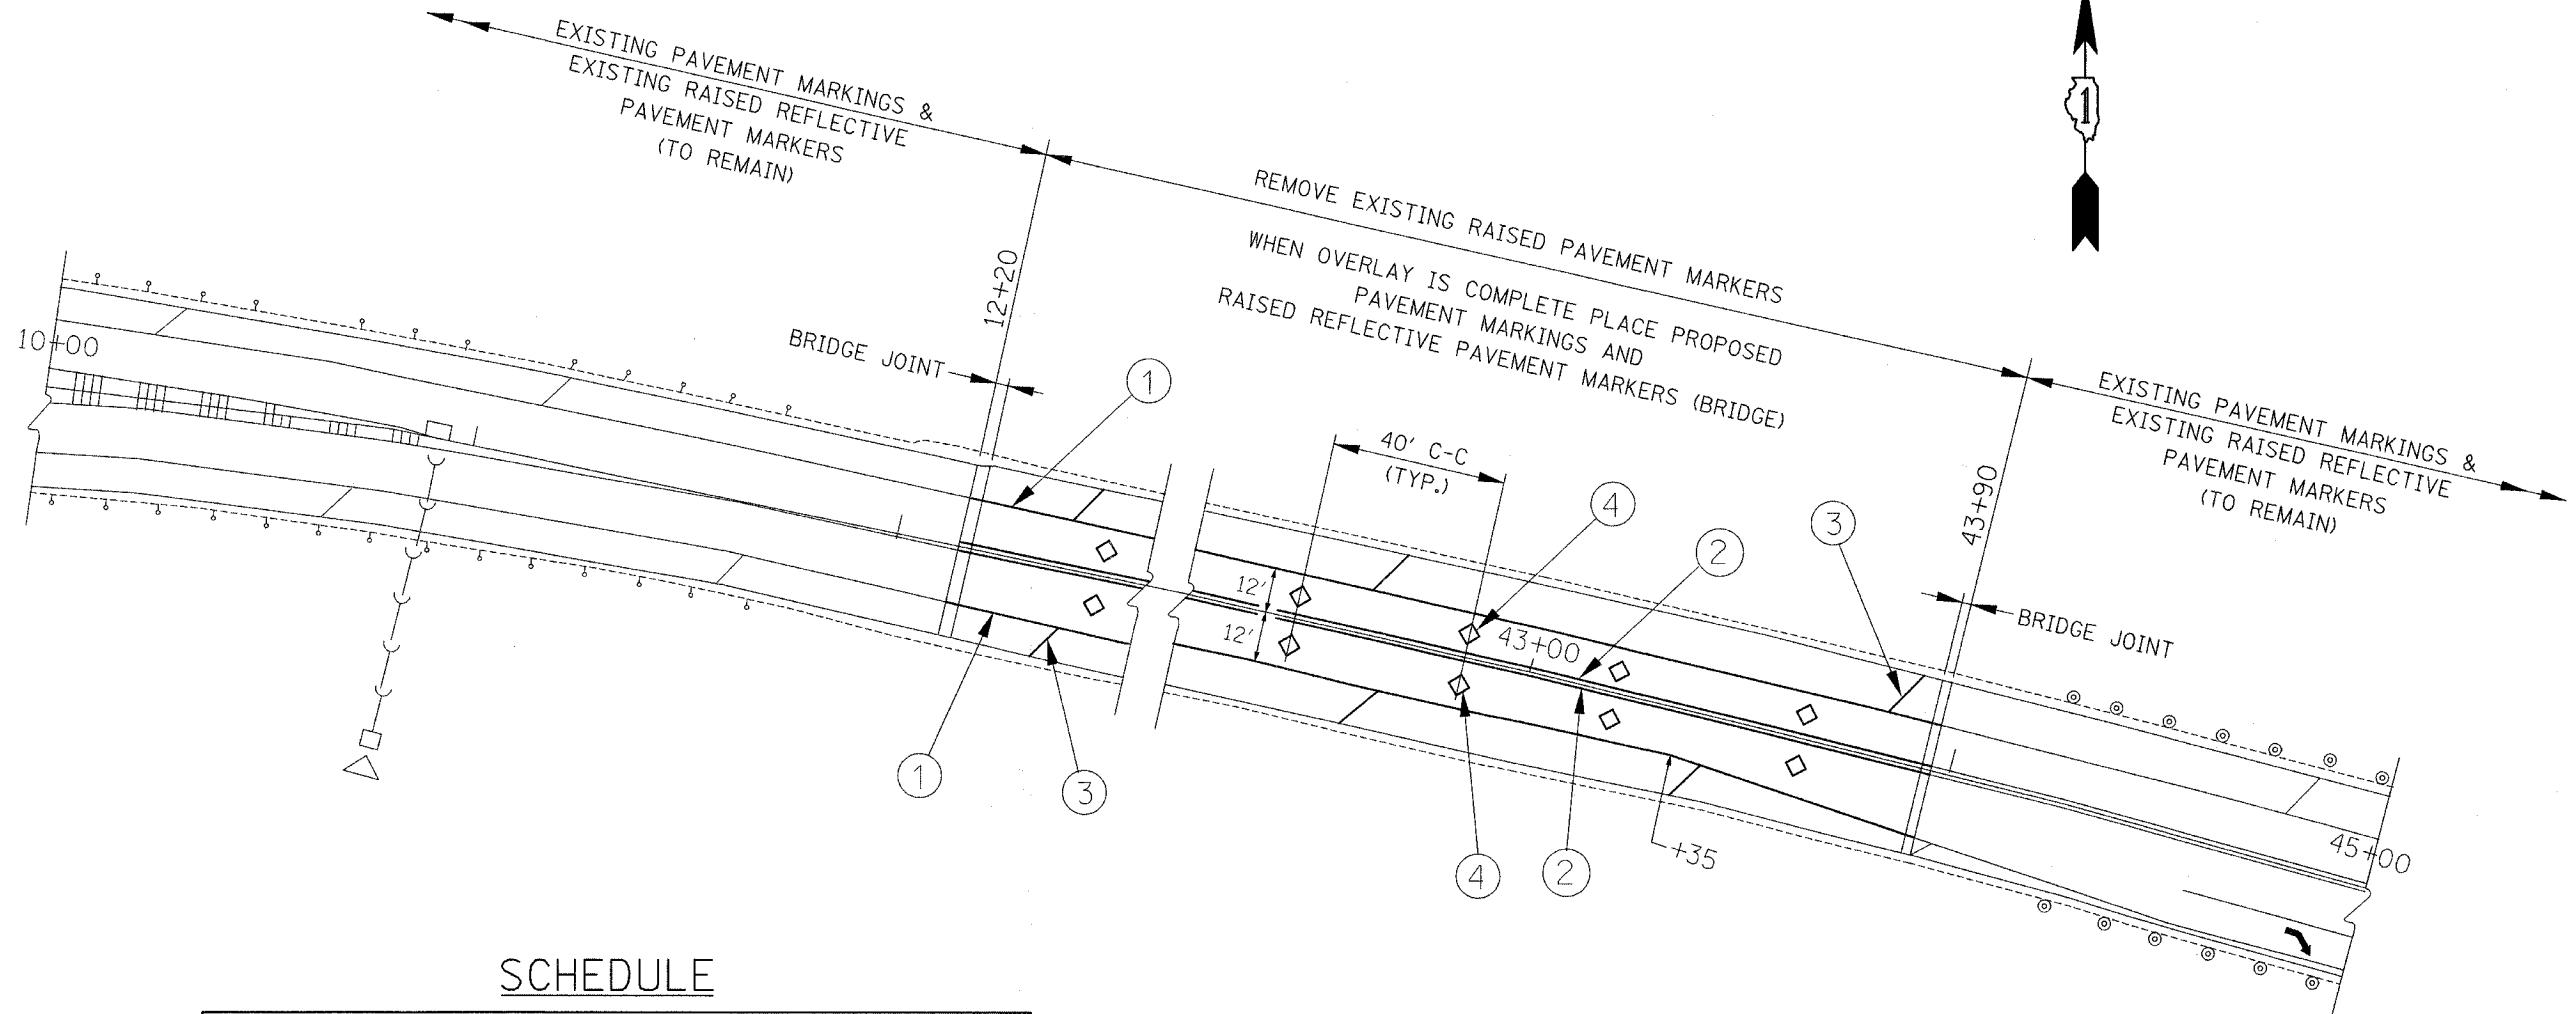

**SCHEDULE**

PROPOSED PAVEMENT MARKING		
DESCRIPTION	UNIT	QUANTITY
RAISED REFLECTIVE PAVEMENT MARKERS 2 - WAY AMBER	EACH	160
EPOXY PAVEMENT MARKING, 4" 2 - WHITE LINES	FOOT	6,340
EPOXY PAVEMENT MARKING, 4" 2 - YELLOW LINES	FOOT	6,340
EPOXY PAVEMENT MARKING, 12" 45° DIAGONALS	FOOT	1,246

**NOTE:**  
ALL PAVEMENT MARKINGS SHALL BE EPOXY.

**LEGEND**

- ① 4" WHITE EDGE LINE
- ② 2 - 4" YELLOW EDGE LINE @ 11" C-C
- ③ 12" WHITE DIAGONAL @ 75' C-C
- ④ RAISED REFLECTIVE PAVEMENT MARKERS (BRIDGE)  
2 - 2 WAY AMBER @ 40' C-C

REVISIONS	
NAME	DATE

ILLINOIS DEPARTMENT OF TRANSPORTATION

**PAVEMENT MARKING PLAN  
IL. RTE. 7**

SCALE: NONE  
DATE: OCTOBER 26, 2007

DRAWN BY: D.L./F.M.  
CHECKED BY: B.N.S./S.J.P.

**CHRISTIAN-ROGE & ASSOC., INC.**  
CHICAGO ILLINOIS