


F.A.P. RTE.	SECTION	COUNTY	TOTAL SHEETS	SHEET NO.
351	2007-025-I	WILL	18	5
STA.		TO STA.		
FED. ROAD DIST. NO.		ILLINOIS	FED. AID PROJECT	

CONTRACT NO. 60C93

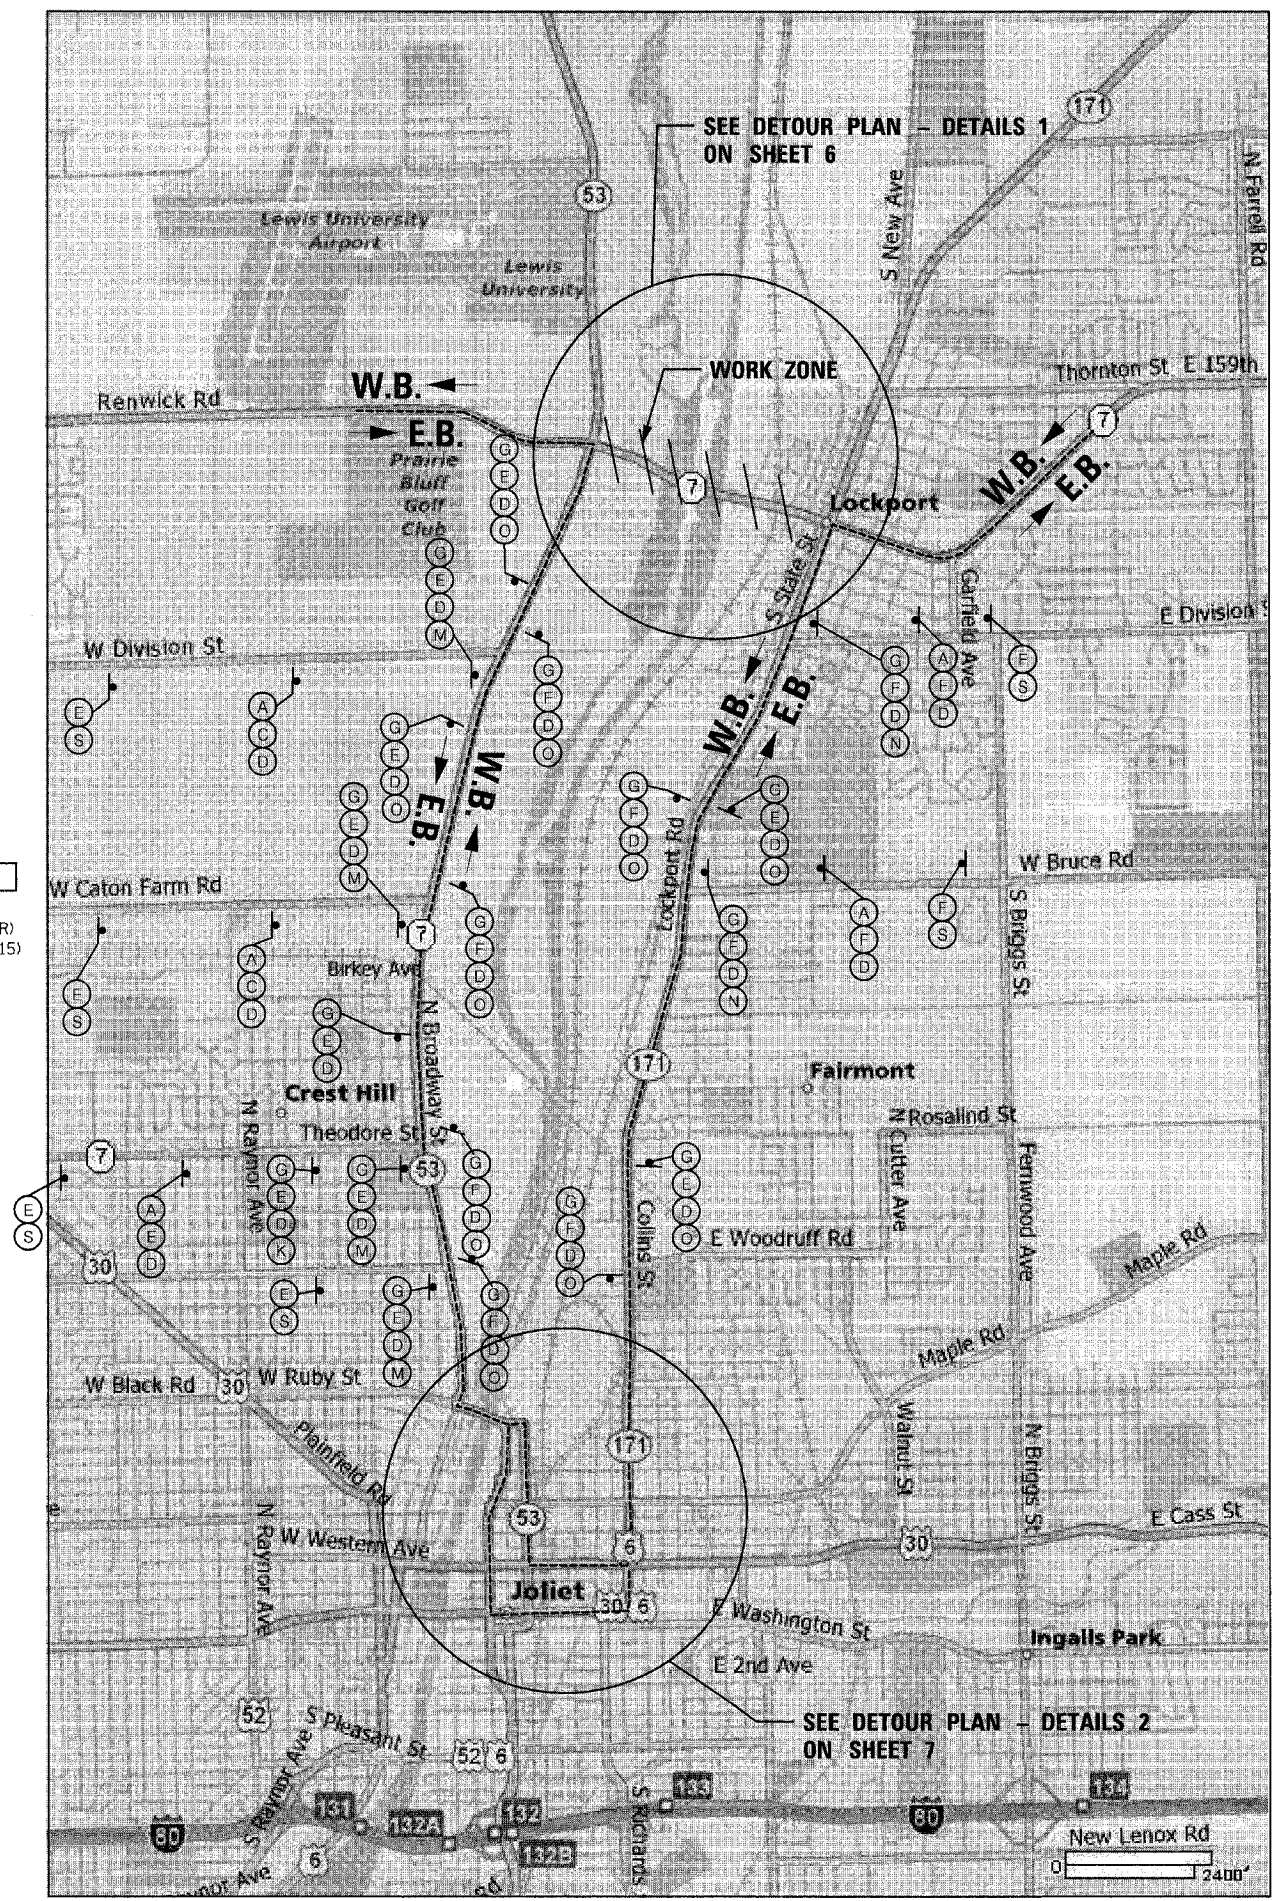

- | | | | | | |
|--------------------------|--------------------------|----------------------------|----------------------------|-----------------------|--------------------------|
|
C24-14
(48 x 48) |
C24-13
(48 x 48) |
C24-12
(48 x 48) | | | |
|
M1-1100
(24 x 24) |
M3-2
(21 x 9) |
M3-4
(21 x 9) | | | |
|
M4-8
(24 x 12) |
M4-8a
(24 x 18) |
M4-110(R)
(48 x 18) |
M4-110(L)
(48 x 18) | | |
|
M5-1(R)
(21 x 15) |
M5-1(L)
(21 x 15) |
M6-1(R)
(21 x 15) |
M6-1(L)
(21 x 15) |
M6-3
(21 x 15) |
M6-2(R)
(21 x 15) |
|
R3-7(R)
(30 x 30) |
R11-2
(48 x 30) |
R11-4
(60 x 30) |
W21-1102
(60 x 30) | | |



- NOTES:**
- ALL DIMENSIONS ARE SHOWN IN INCHES.
 - ALL DETOUR SIGNS ARE TO BE INCLUDED IN THE COST OF "TRAFFIC CONTROL AND PROTECTION FOR TEMPORARY DETOUR" EXCEPT FOR SIGN (S). SIGN (S) IS PAID FOR AS "TEMPORARY INFORMATION SIGNING."
 - ONE VARIABLE MESSAGE SIGN SHALL BE PLACED ON THE WEST APPROACH AND ONE ON THE EAST APPROACH OF THE BRIDGE AT LEAST ONE (1) MONTH PRIOR TO THE CLOSING OF THE BRIDGE.

REVISIONS	
NAME	DATE

ILLINOIS DEPARTMENT OF TRANSPORTATION

**DETOUR PLAN
IL. RTE. 7**

SCALE: NONE
DATE: NOVEMBER 13, 2007

DRAWN BY: D.L./F.M.
CHECKED BY: B.N.S./S.J.P.

CHRISTIAN-ROGE & ASSOC., INC.
CHICAGO ILLINOIS

11/13/2007 11:28:45 AM