


PLAN	DESIGNED	BY	DATE
NOTE BOOK NO.	ALIGNED		
	PLOTTED		
	CHECKED		
	FILE NAME		

PROFILE	DESIGNED	BY	DATE
NOTE BOOK NO.	ALIGNED		
	PLOTTED		
	CHECKED		
	FILE NAME		

FILE NAME = n:\p3\3329\3329\_82\design\p3\3329\82\332982.dwg

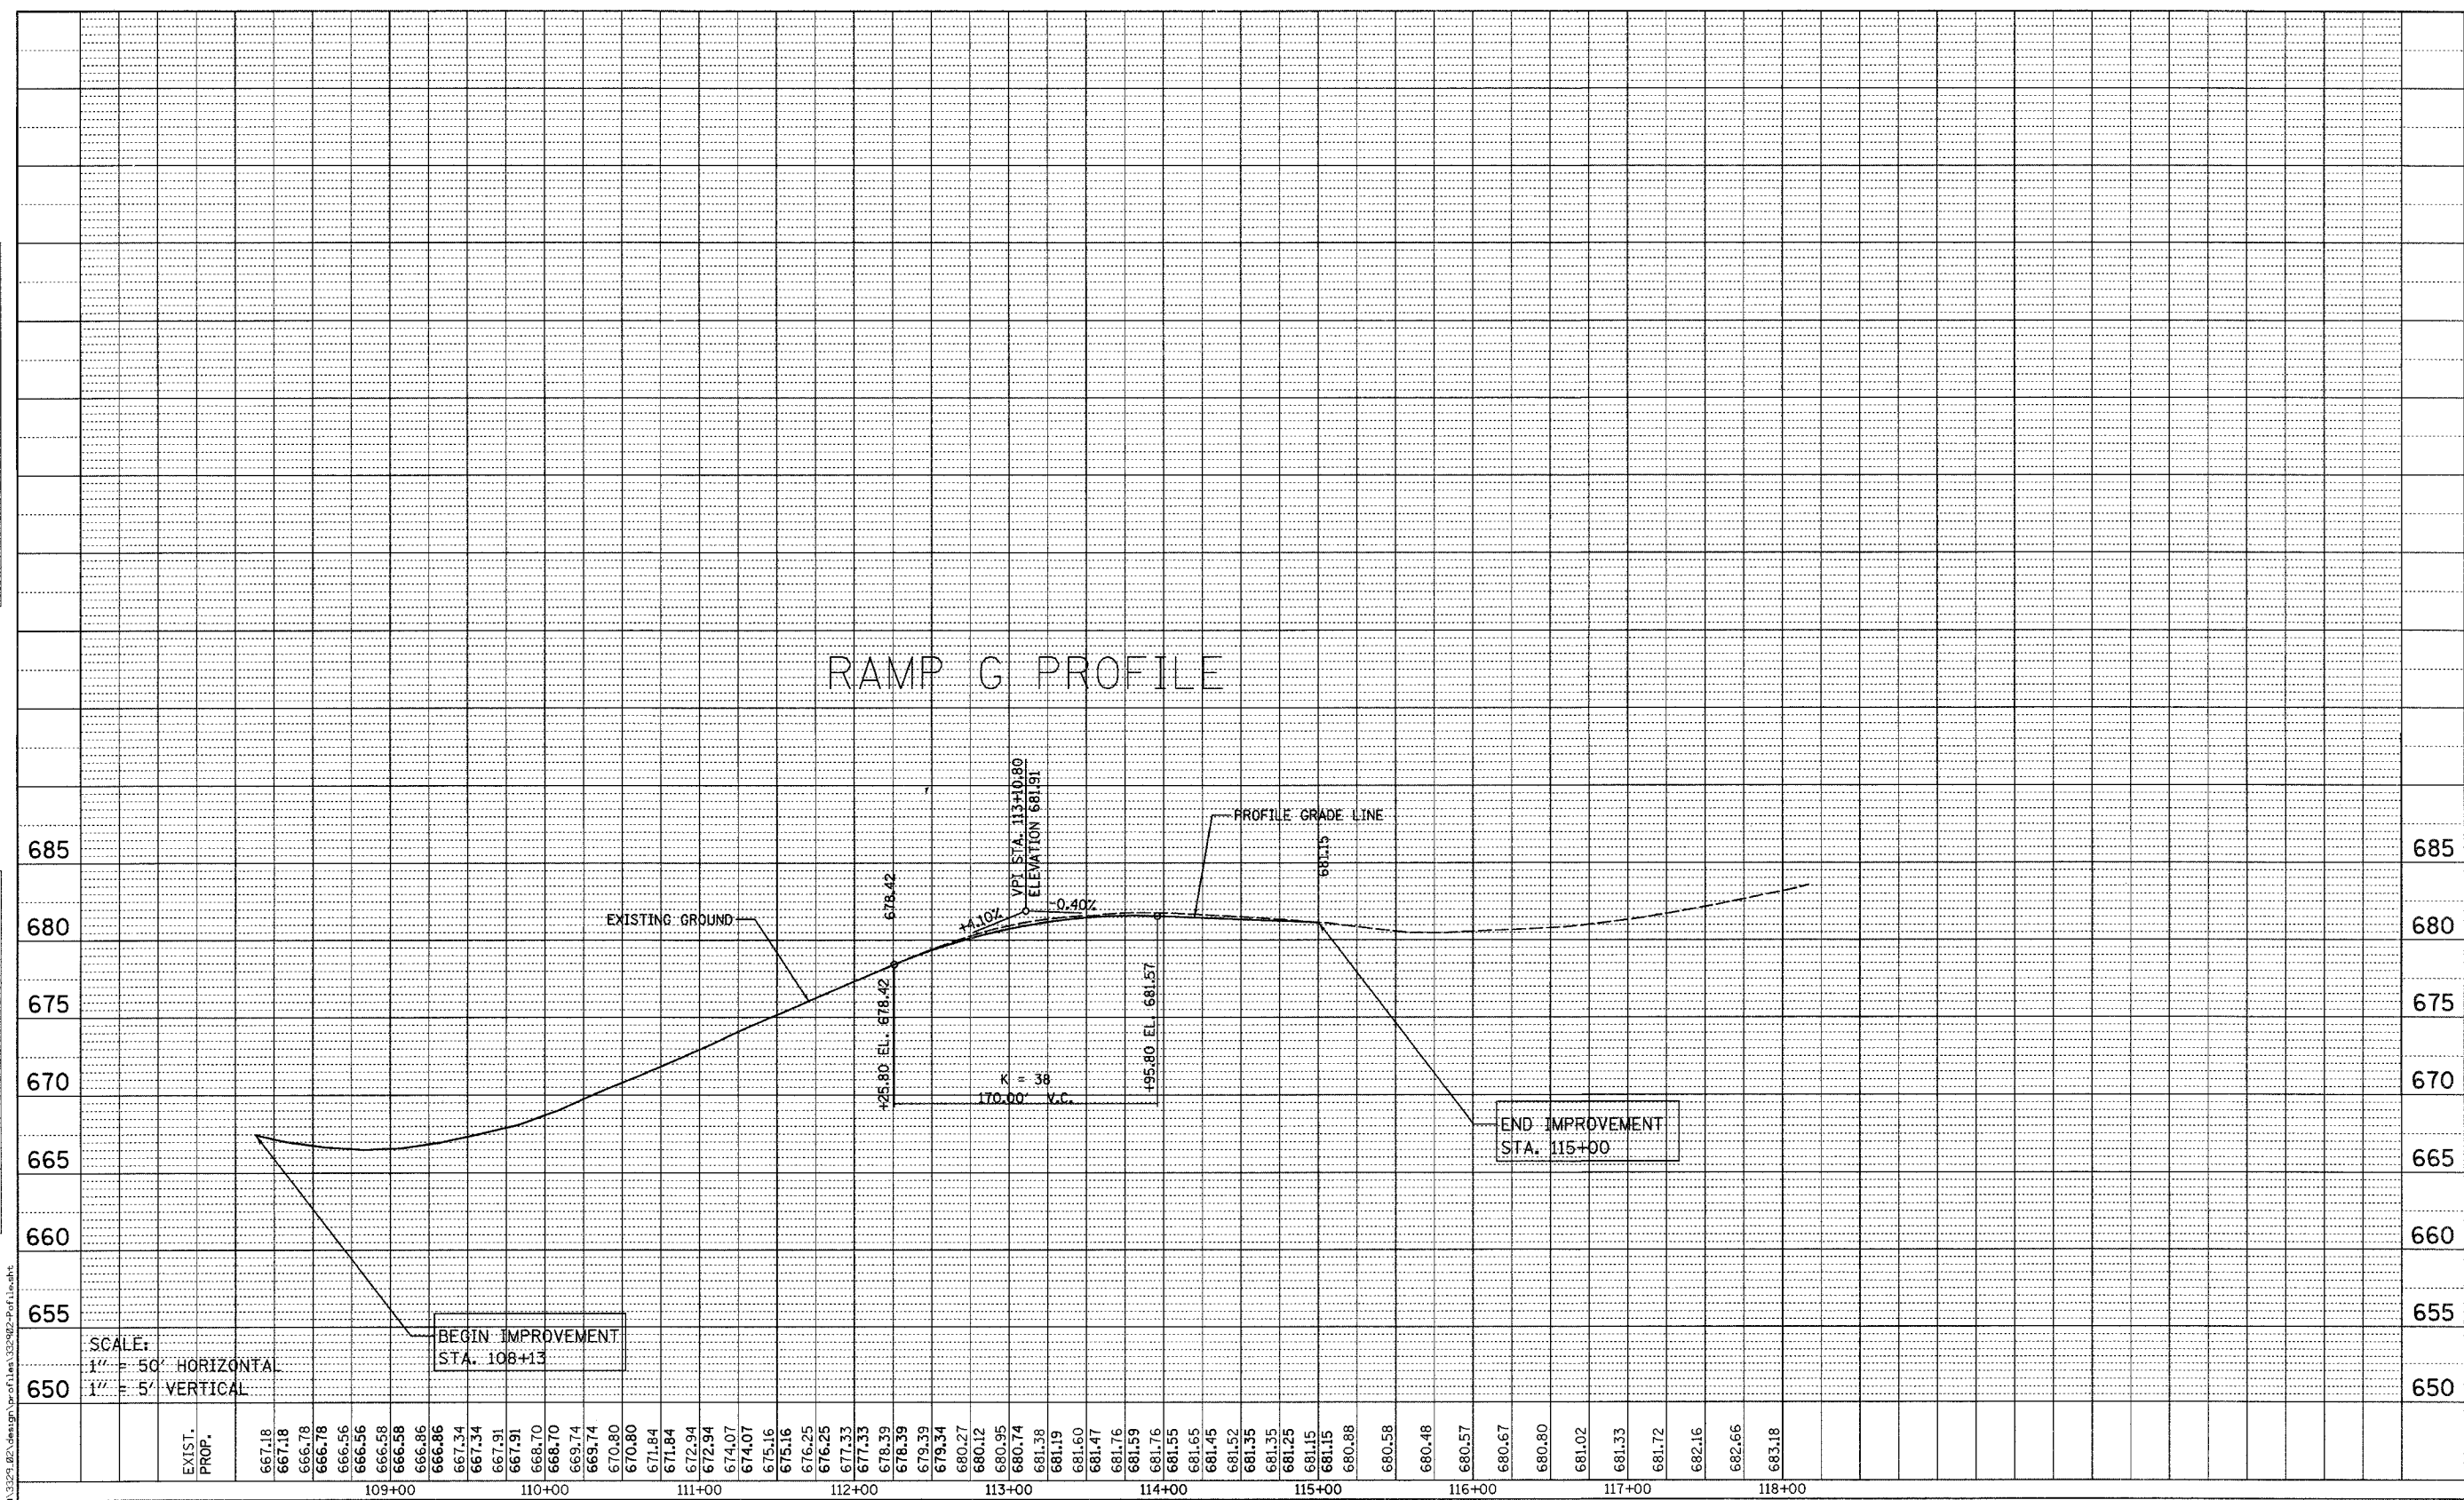

SCALE:  
1" = 50' HORIZONTAL  
1" = 5' VERTICAL

EXIST. PROP.	667.18	667.18	666.78	666.56	666.56	666.58	666.58	666.86	667.34	667.34	667.91	667.91	668.70	668.70	669.74	669.74	670.80	670.80	671.84	671.84	672.94	672.94	674.07	674.07	675.16	675.16	676.25	676.25	677.33	677.33	678.39	678.39	679.39	679.39	680.27	680.27	680.95	680.95	680.74	680.74	681.38	681.38	681.19	681.19	681.60	681.60	681.76	681.76	681.59	681.59	681.76	681.76	681.55	681.55	681.65	681.65	681.52	681.52	681.35	681.35	681.25	681.25	681.15	681.15	681.15	681.15	680.88	680.88	680.58	680.58	680.48	680.48	680.57	680.57	680.67	680.67	680.80	680.80	681.02	681.02	681.33	681.33	681.72	681.72	682.16	682.16	682.66	682.66	683.18	683.18
--------------	--------	--------	

**Ciorba Group, Inc.**  
CONSULTING ENGINEERS  
5507 North Cumberland Avenue, Suite 402  
Chicago, Illinois 60656  
Tel. 773.775.4009 Fax 773.775.4014

USER NAME = wjencaester	DESIGNED -	REVISED -
PLOT SCALE = 50.0000' / IN.	DRAWN -	REVISED -
PLOT DATE = 10/25/2007	CHECKED -	REVISED -
	DATE = 9/19/2007	REVISED -

**STATE OF ILLINOIS  
DEPARTMENT OF TRANSPORTATION**

SCALE:	SHEET NO.	OF SHEETS	STA.	TO STA.
--------	-----------	-----------	------	---------

**FAP ROUTE 347  
ILLINOIS ROUTE 38  
RAMP G PROFILE**

F.A. RTE.	SECTION	COUNTY	TOTAL SHEETS	SHEET NO.
347	(C&J) R-RS-2	DU PAGE	18	7
CONTRACT NO. 60D42				
FED. ROAD DIST. NO. ILLINOIS FED. AID PROJECT				