


FINAL SURVEY	DATE
REVISED	BY
TEMPLATE	
AREAS	
AREAS CHECKED	

ORIGINAL SURVEY	DATE
REVISED	BY
TEMPLATE	
AREAS	
AREAS CHECKED	

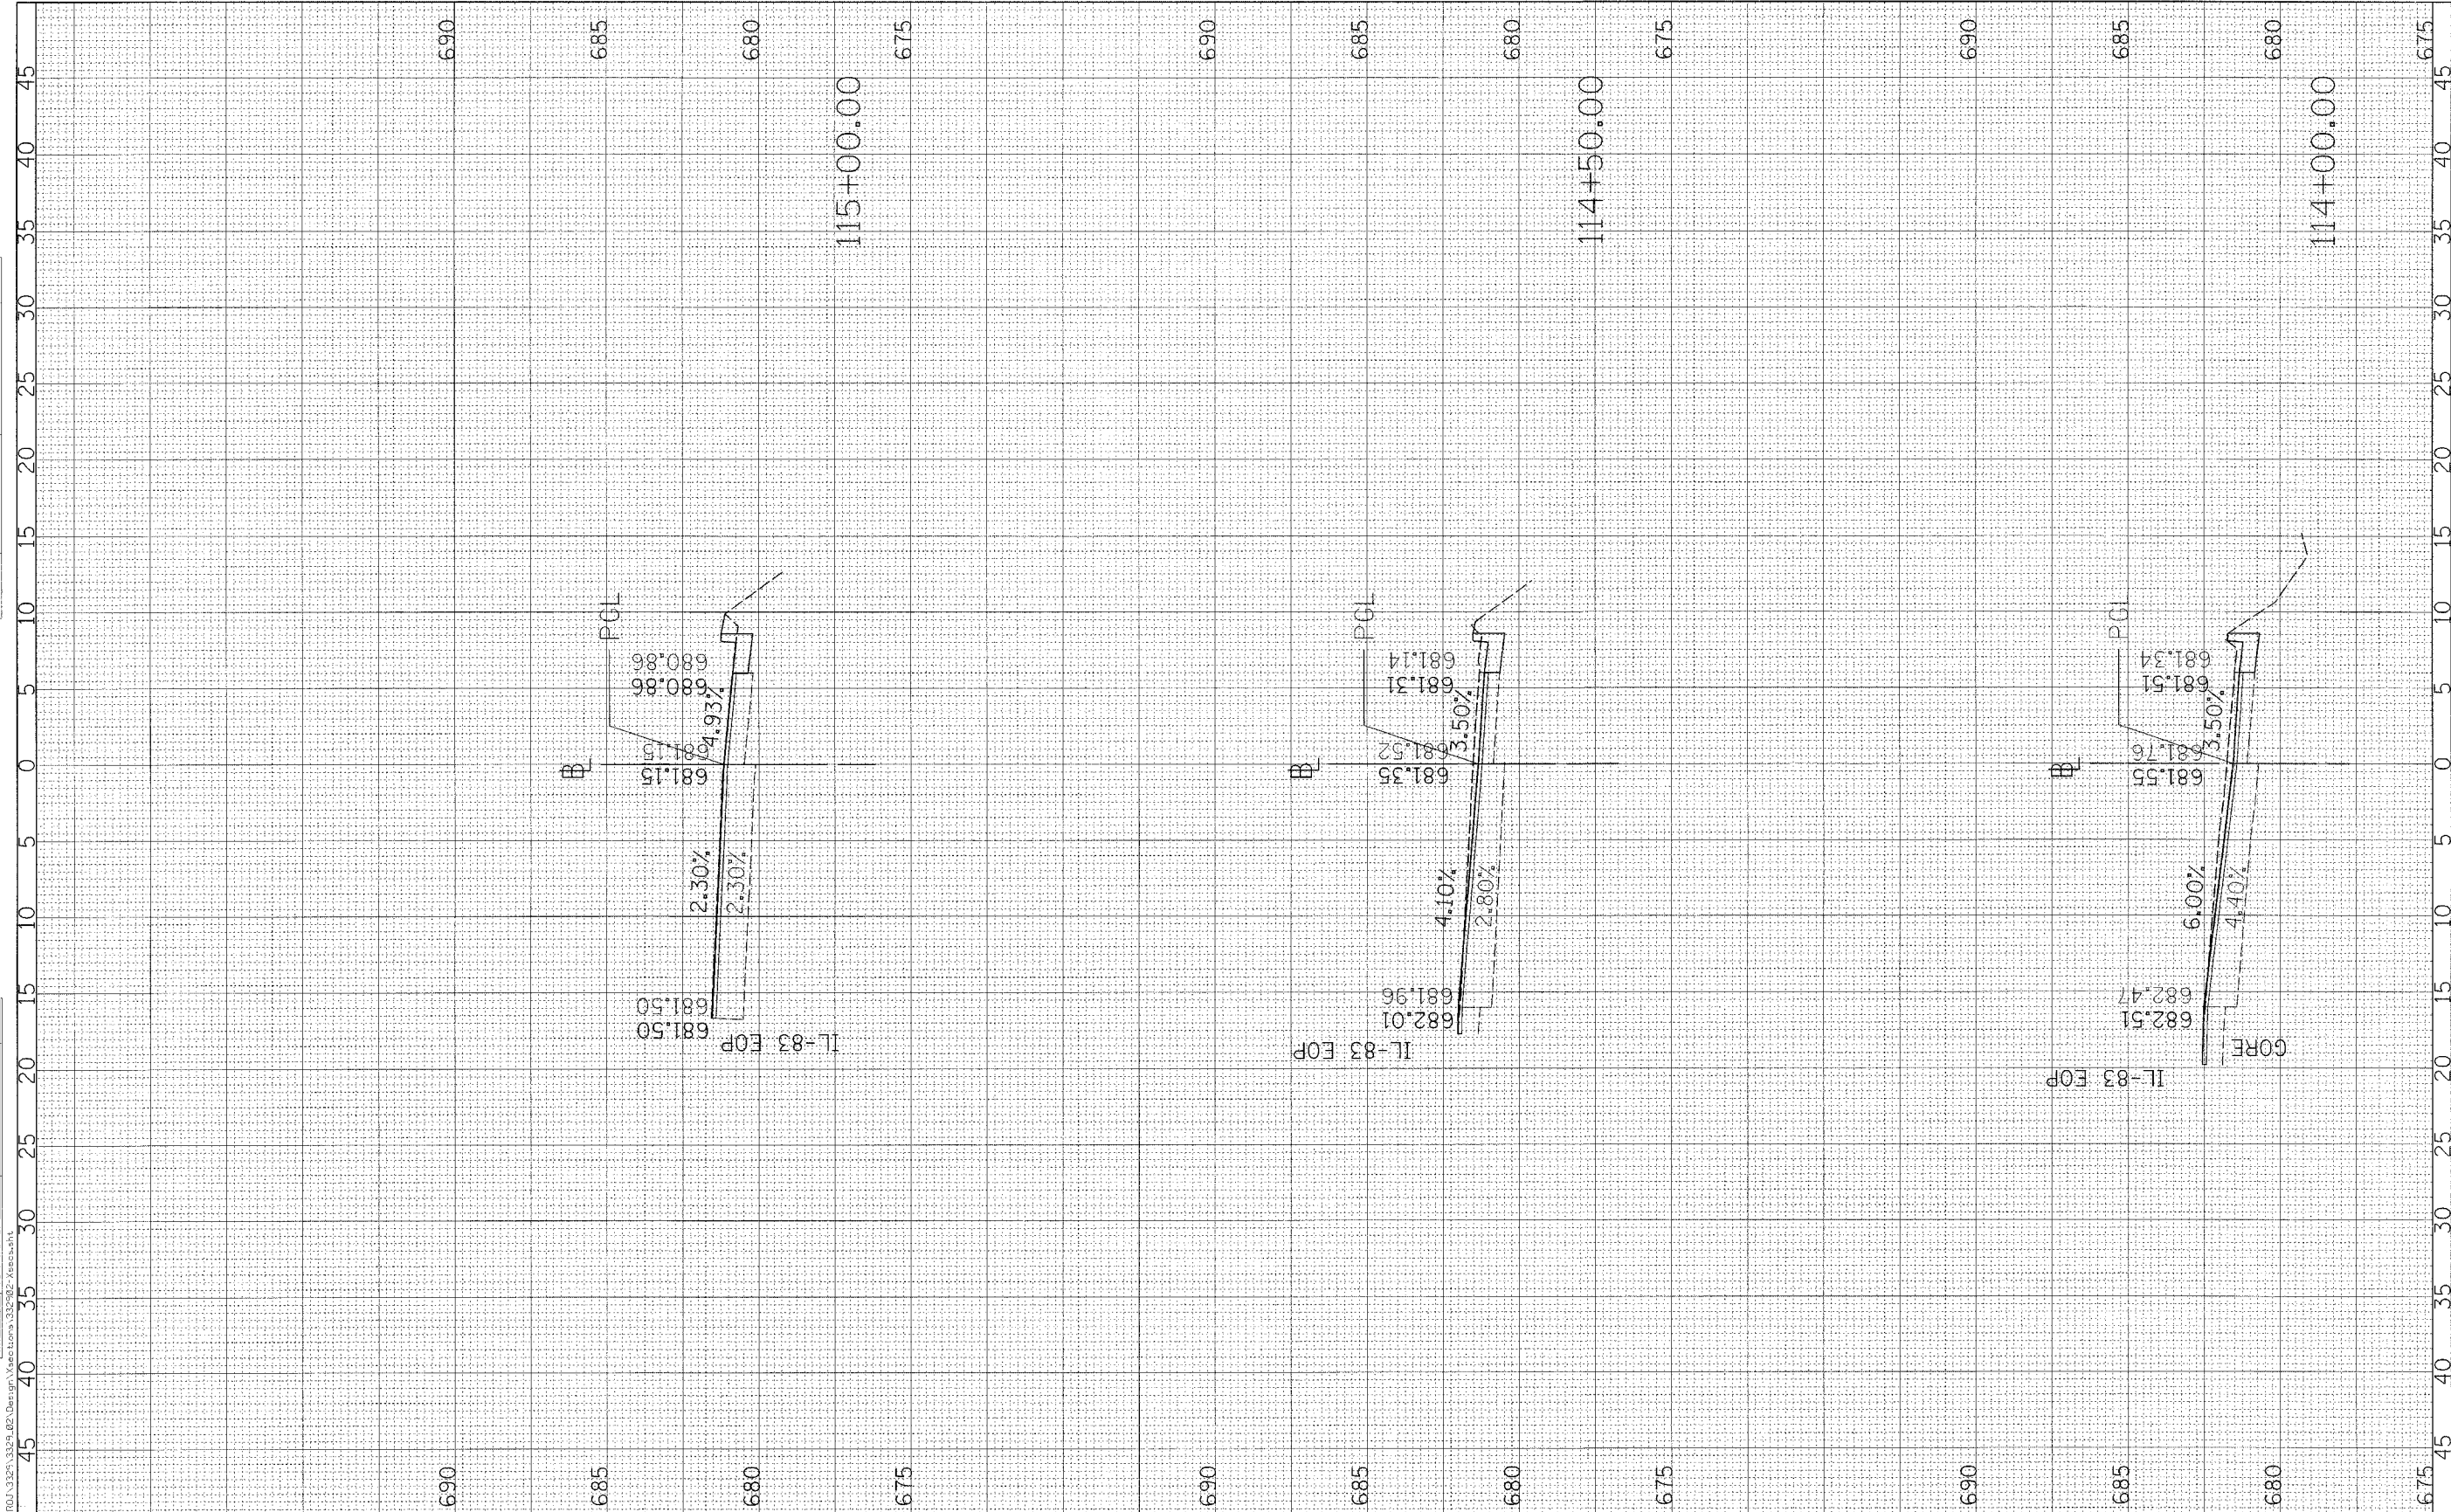

Ciorba Group, Inc.
 CONSULTING ENGINEERS
 5507 North Cumberland Avenue, Suite 402
 Chicago, Illinois 60666
 Tel. 773.775.4009 Fax 773.775.4014

USER NAME = wlanaster	DESIGNED - WBL	REVISED -
PLOT SCALE = 5.0000' / IN.	DRAWN - WBL	REVISED -
PLOT DATE = 10/25/2007	CHECKED - MJL	REVISED -
	DATE - 9/19/2007	REVISED -

**STATE OF ILLINOIS
 DEPARTMENT OF TRANSPORTATION**

**FAP ROUTE 347
 ILLINOIS ROUTE 38
 CROSS SECTIONS**

SCALE: NO SCALE SHEET NO. 2 OF 2 SHEETS STA. 114+00 TO STA. 115+00

F.A. RTE. 347	SECTION (C&J) R-RS-2	COUNTY DU PAGE	TOTAL SHEETS 18	SHEET NO. 11
CONTRACT NO. 60D42				
FED. ROAD DIST. NO. ILLINOIS FED. AID PROJECT				