


F.A.S. RTE.	SECTION	COUNTY	TOTAL SHEETS	SHEET NO.
1087	106T-1	STEPHENSON	78	18
STA. 1048+00		TO STA. 1054+00		
FED. ROAD DIST. NO.		ILLINOIS	FED. AID PROJECT	



DATE	
BY	
PROJECT	
PLANNED	
ALIGNED	
DESIGNED	
CHECKED	
DATE	
BY	
PROJECT	
PLANNED	
ALIGNED	
DESIGNED	
CHECKED	
DATE	
BY	
PROJECT	
PLANNED	
ALIGNED	
DESIGNED	
CHECKED	

DATE	
BY	
PROJECT	
PLANNED	
ALIGNED	
DESIGNED	
CHECKED	
DATE	
BY	
PROJECT	
PLANNED	
ALIGNED	
DESIGNED	
CHECKED	

PLT DATE * DATE *
 FILE NAME * FILE NAME *
 USER NAME * USER NAME *

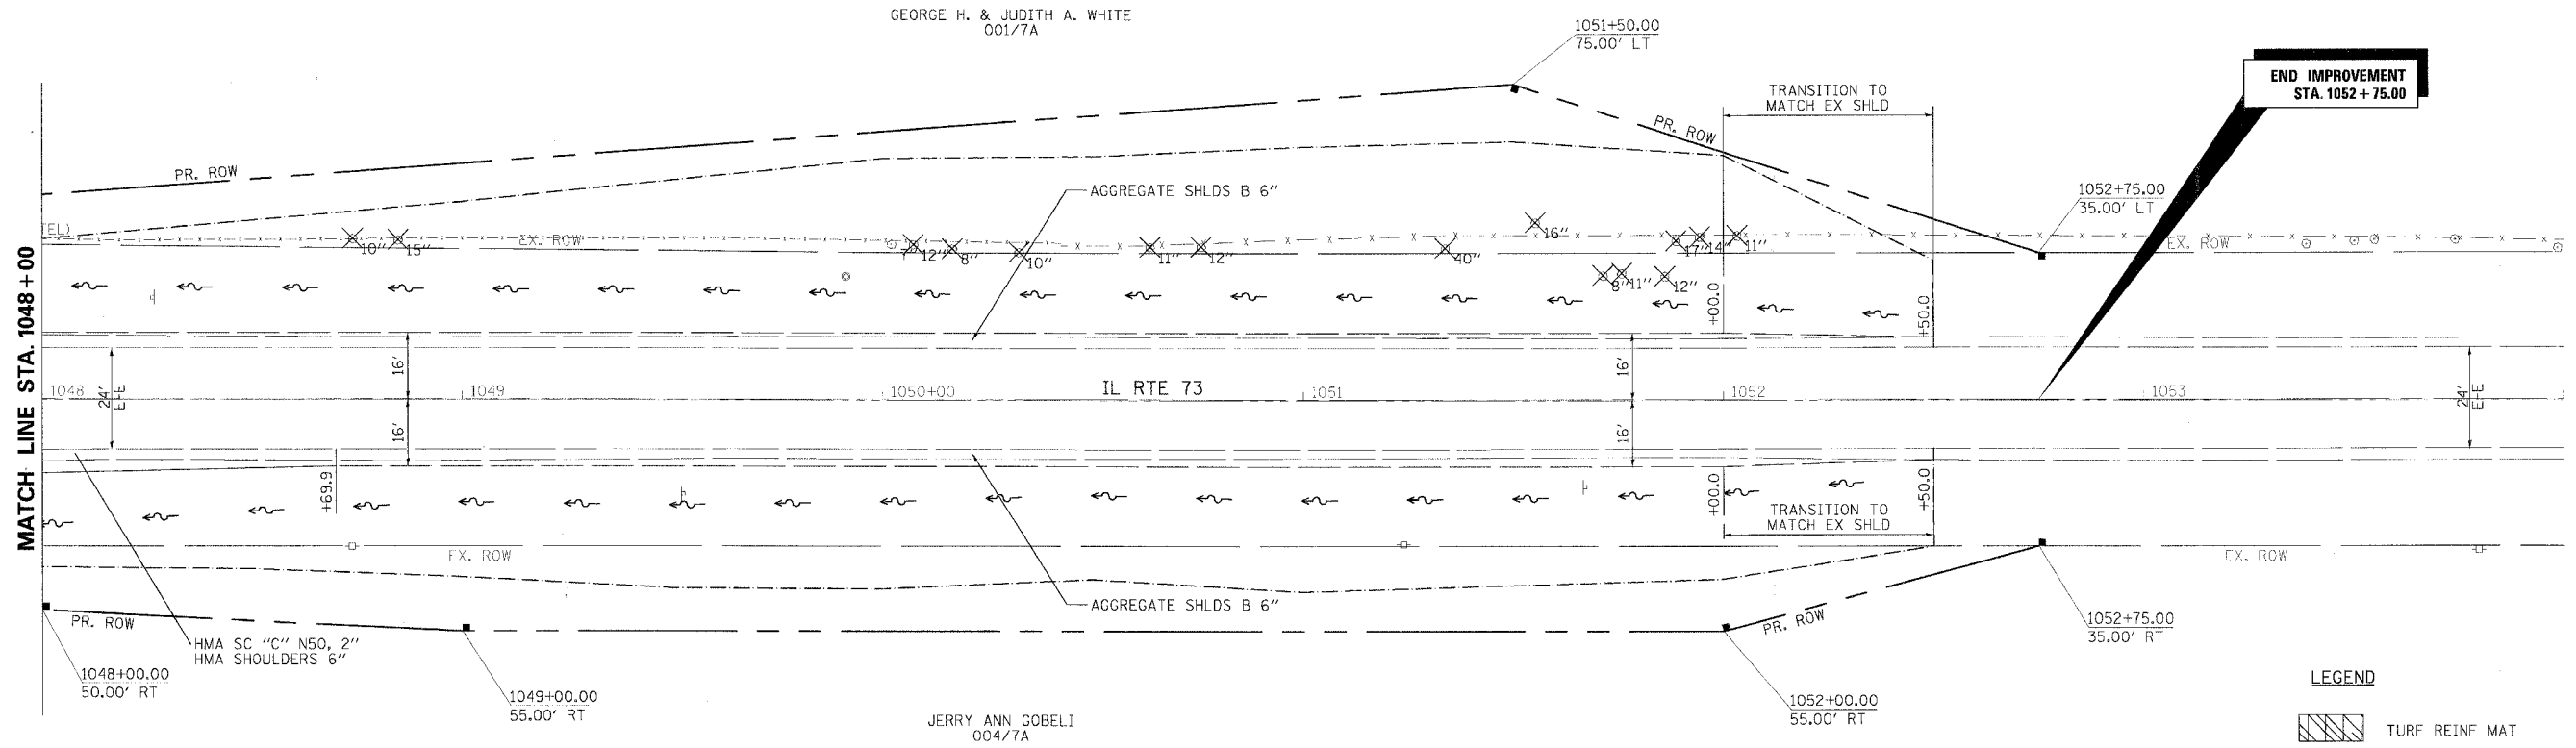

JERRY ANN GOBELI
004/7A

LEGEND

- TURF REINF MAT
- RIP RAP CL A4
- PROPOSED DITCH FLOWLINE
- EXISTING DITCH FLOWLINE
- EXISTING OVERLAND FLOW
- CONSTRUCTION LIMITS
- TREE REMOVAL

