
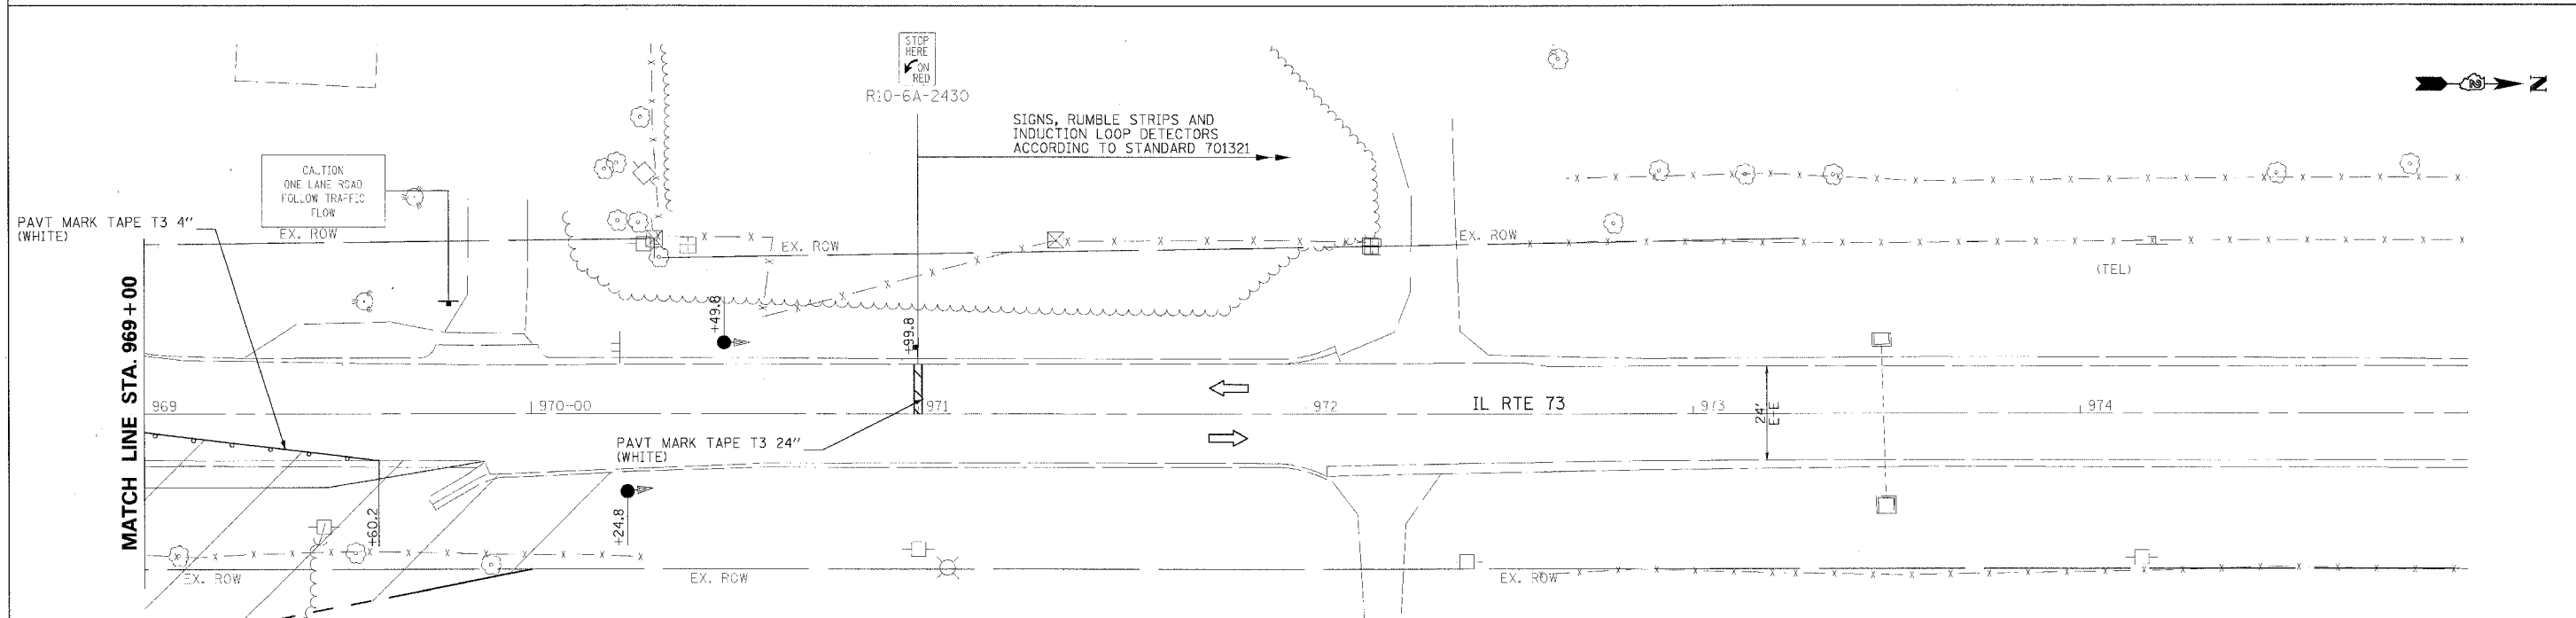


F.A.S. RTE.	SECTION	COUNTY	TOTAL SHEETS	SHEET NO.
1087	1061-1	STEPHENSON	78	20
STA. 963+00		TO STA. 975+00		
FED. ROAD DIST. NO.		ILLINOIS	FED. AID PROJECT	

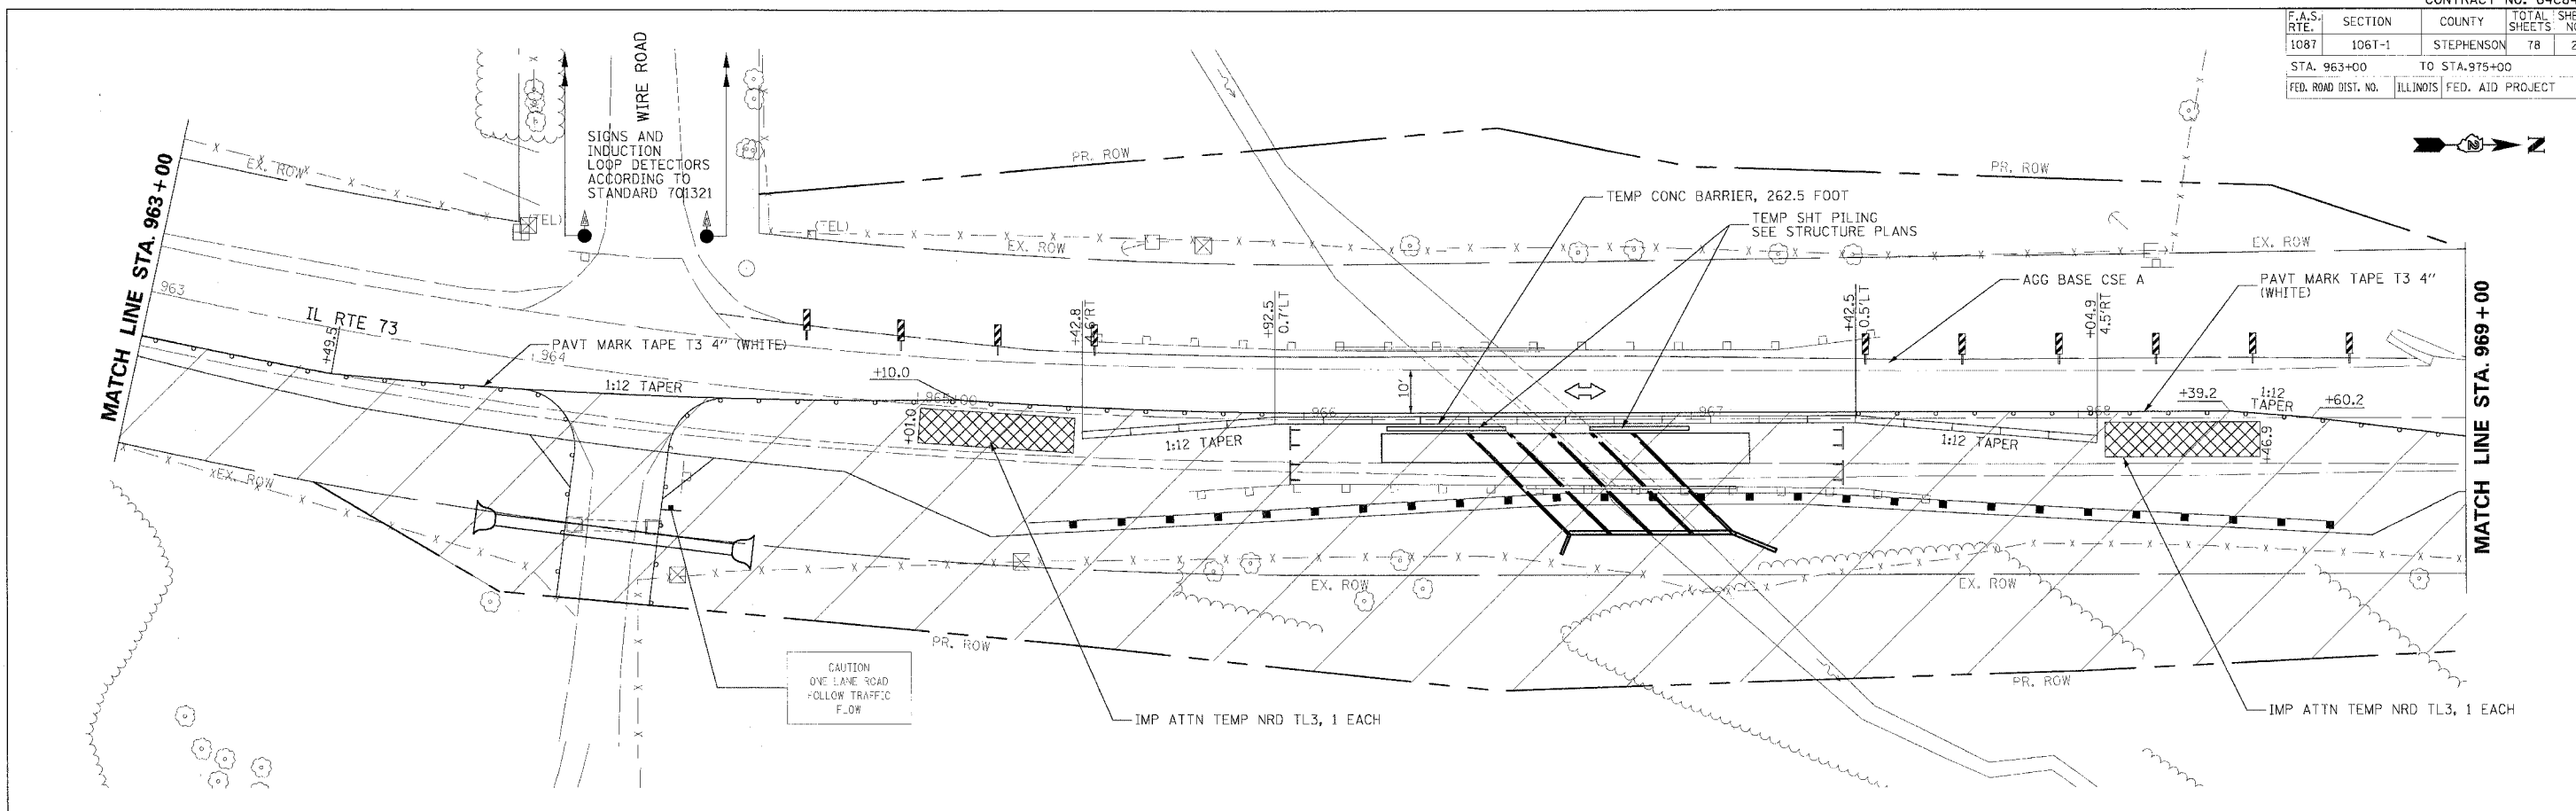

PLOT DATE = MONTER  
 PLOT SCALE = 1/4" = 10'  
 USER NAME = BUSBERG

REVISIONS	
NAME	DATE

ILLINOIS DEPARTMENT OF TRANSPORTATION  
**MAINTENANCE OF TRAFFIC**  
 IL RTE 73 CULVERT REPLACEMENTS  
 STAGE 1 - SN 089-1109  
 SCALE: VERT.: N.A.  
 HORIZ.: 1/20  
 DATE: OCTOBER 1, 2007  
 DRAWN BY: DLZ  
 CHECKED BY: GB