


F.A.S. RTE.	SECTION	COUNTY	TOTAL SHEETS	SHEET NO.
1087	106T-1	STEPHENSON	78	21
STA. 959+00		TO STA. 963+00		
FED. ROAD DIST. NO. ILLINOIS, FED. AID PROJECT				

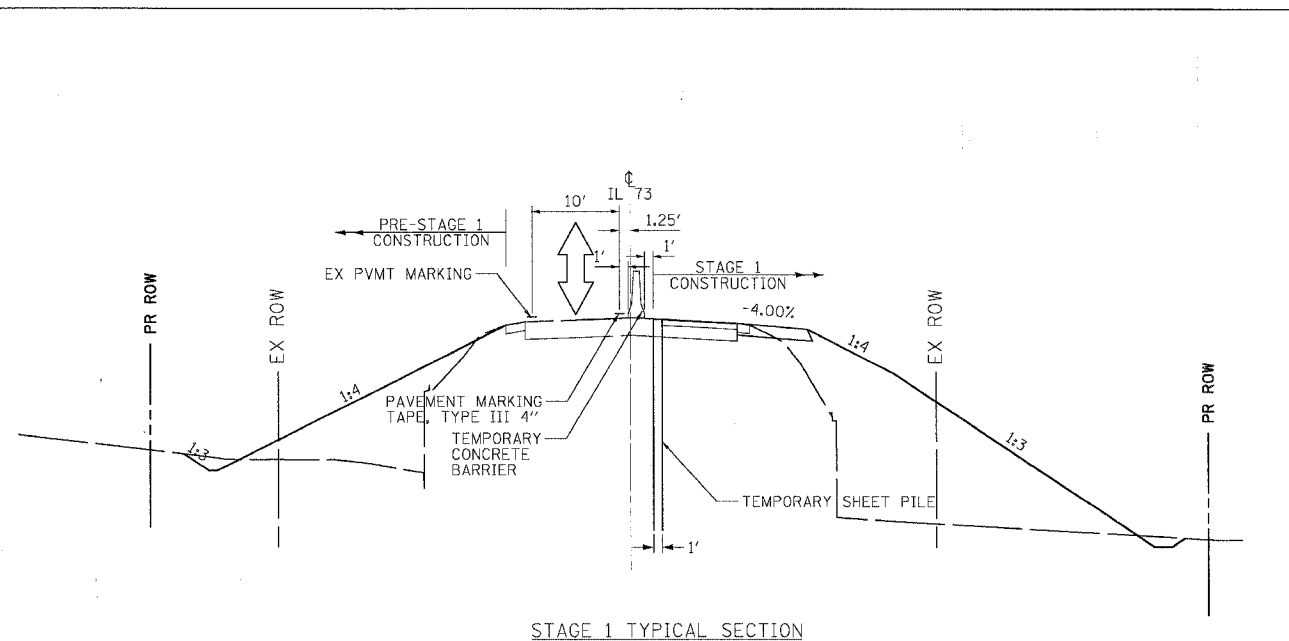

STAGE 1 TYPICAL SECTION

**PRE-STAGE 1 CONSTRUCTION**  
 -EXTEND UPSTREAM END OF EXISTING CULVERT  
 -BUILD UP EXISTING LEFT SHOULDER

**PRE-STAGE 1 TRAFFIC**  
 USE STANDARD 701306 TO BUILD UP LEFT SHOULDER WITH AGGREGATE BASE COURSE, TYPE A PRIOR TO USING STANDARD 701321  
 USE STANDARD 701306 TO EXTEND UPSTREAM END OF EXISTING CULVERT.

**PRE-STAGE 1 NOTES**  
 SEE CROSS SECTIONS FOR TEMPORARY DITCH GRADEING.

THE F.E. AT STA. 1043+61.4 SHALL BE RECONSTRUCTED DURING STAGE 2 WITHIN 1 WEEK OF BEING REMOVED. IF PROPERTY OWNER REQUIRES ACCESS WITHIN THE WEEK THE ENTRANCE IS REMOVED, THE CONTRACTOR SHALL CONSTRUCT A TEMPORARY ACCESS TO THE PROPERTY, TO THE SATISFACTION OF THE ENGINEER. THE COST OF THE TEMPORARY ACCESS SHALL BE INCLUDED IN THE COST OF TRAFFIC CONTROL AND PROTECTION STANDARD 701306.

**STAGE 1 CONSTRUCTION**  
 -CONSTRUCT TEMPORARY SHEET PILING  
 -CONSTRUCT DOWNSTREAM END OF PROPOSED 60" PIPE CULVERT  
 -CONSTRUCT PATCH OVER PIPE CULVERT  
 -CONSTRUCT HMA SHOULDER ON RIGHT SIDE  
 -CONSTRUCT AGGREGATE SHOULDER ON RIGHT SIDE  
 -CONSTRUCT TEMPORARY PAVEMENT MARKINGS  
 -CONSTRUCT ENTRANCES ON RIGHT SIDE  
 -CONSTRUCT TEMPORARY PAVEMENT MARKINGS


**STAGE 1 TRAFFIC**  
 USE STANDARD 701321, LANE CLOSURE, 2L, 2W, BRIDGE REPAIR WITH BARRIER FOR SETTING UP MAINTENANCE OF TRAFFIC FOR STAGE 2.

USE STANDARD 701311, LANE CLOSURE 2L, 2W, MOVING OPERATIONS-DAY ONLY FOR PLACING PAVEMENT MARKINGS.  
 USE STANDARD 701306 AND 701326 AS NEEDED FOR CONSTRUCTION OF SHOULDERS.  
 USE STANDARDS 701001, 701006, 701011, AND 701311 AS NEEDED.

**STAGE 1 NOTES**  
 THE USE OF STANDARD 701321 FOR ALL STAGES SHALL BE LIMITED 1 WEEK.  
 CHANGEABLE MESSAGE SIGN SHALL BE INSTALLED 0.5 MILES PRIOR TO STOP BARS.

**LEGEND**

- DRUMS (PER STD. 701321)
- DOUBLE VERTICAL PANELS (25' C-C)
- TRAFFIC SIGNAL
- DIRECTION OF TRAFFIC
- INDUCTION LOOP DETECTOR
- TYPE III BARRICADE
- WORK ZONE
- DITCH FLOW LINE

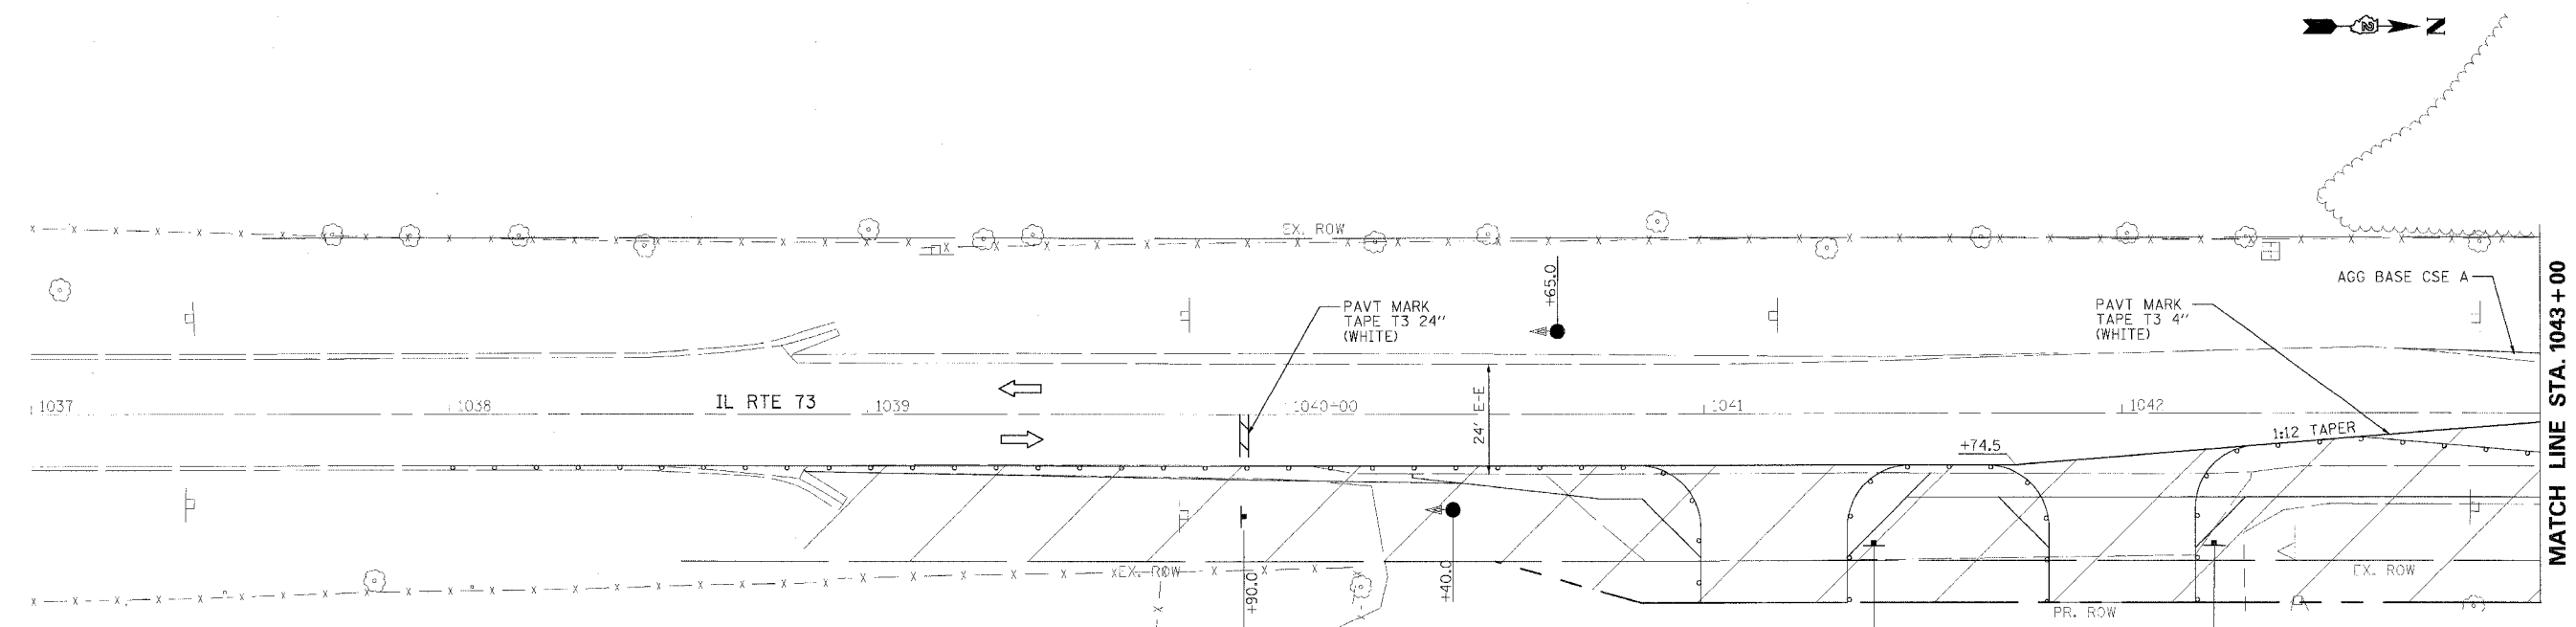

MATCH LINE STA. 1043+00

DRUMS, SIGNS, RUMBLE STRIPS AND INDUCTION LOOP DETECTORS ACCORDING TO STANDARD 701321

R10-6A-2430

CAUTION ONE LANE ROAD FOLLOW TRAFFIC FLOW

REVISIONS	
NAME	DATE

ILLINOIS DEPARTMENT OF TRANSPORTATION  
**MAINTENANCE OF TRAFFIC**  
 IL RTE 73 CULVERT REPLACEMENTS  
 STAGE 1 - SN 089-1108

SCALE: VERT.: N.A.  
 HORIZ.: 1:20  
 DATE: OCTOBER 1, 2007  
 DRAWN BY: DLZ  
 CHECKED BY: GB

PLOT DATE = 08/14/07  
 PLOT SCALE = 1/8"=1'-0"  
 PLOT NAME = 089-1108  
 USER NAME = MUSEY