
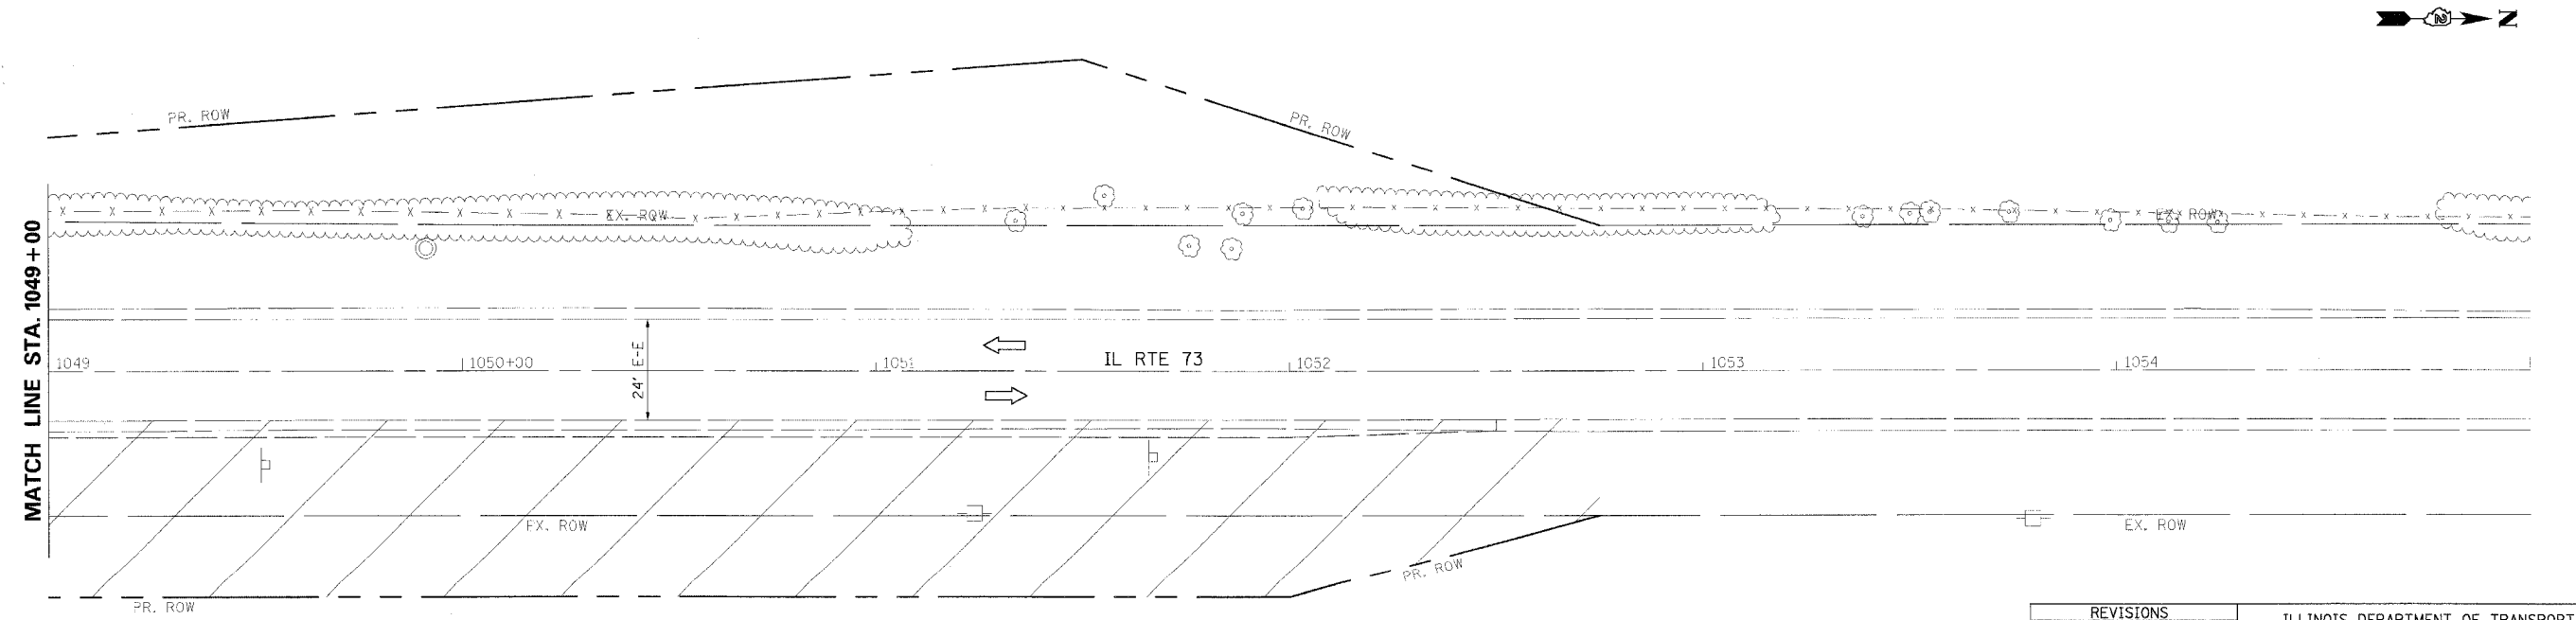


F.A.S. RTE.	SECTION	COUNTY	TOTAL SHEETS	SHEET NO.
1087	106T-1	STEPHENSON	78	22
STA. 963+00		TO STA. 975+00		
FED. ROAD DIST. NO.	ILLINOIS	FED. AID PROJECT		

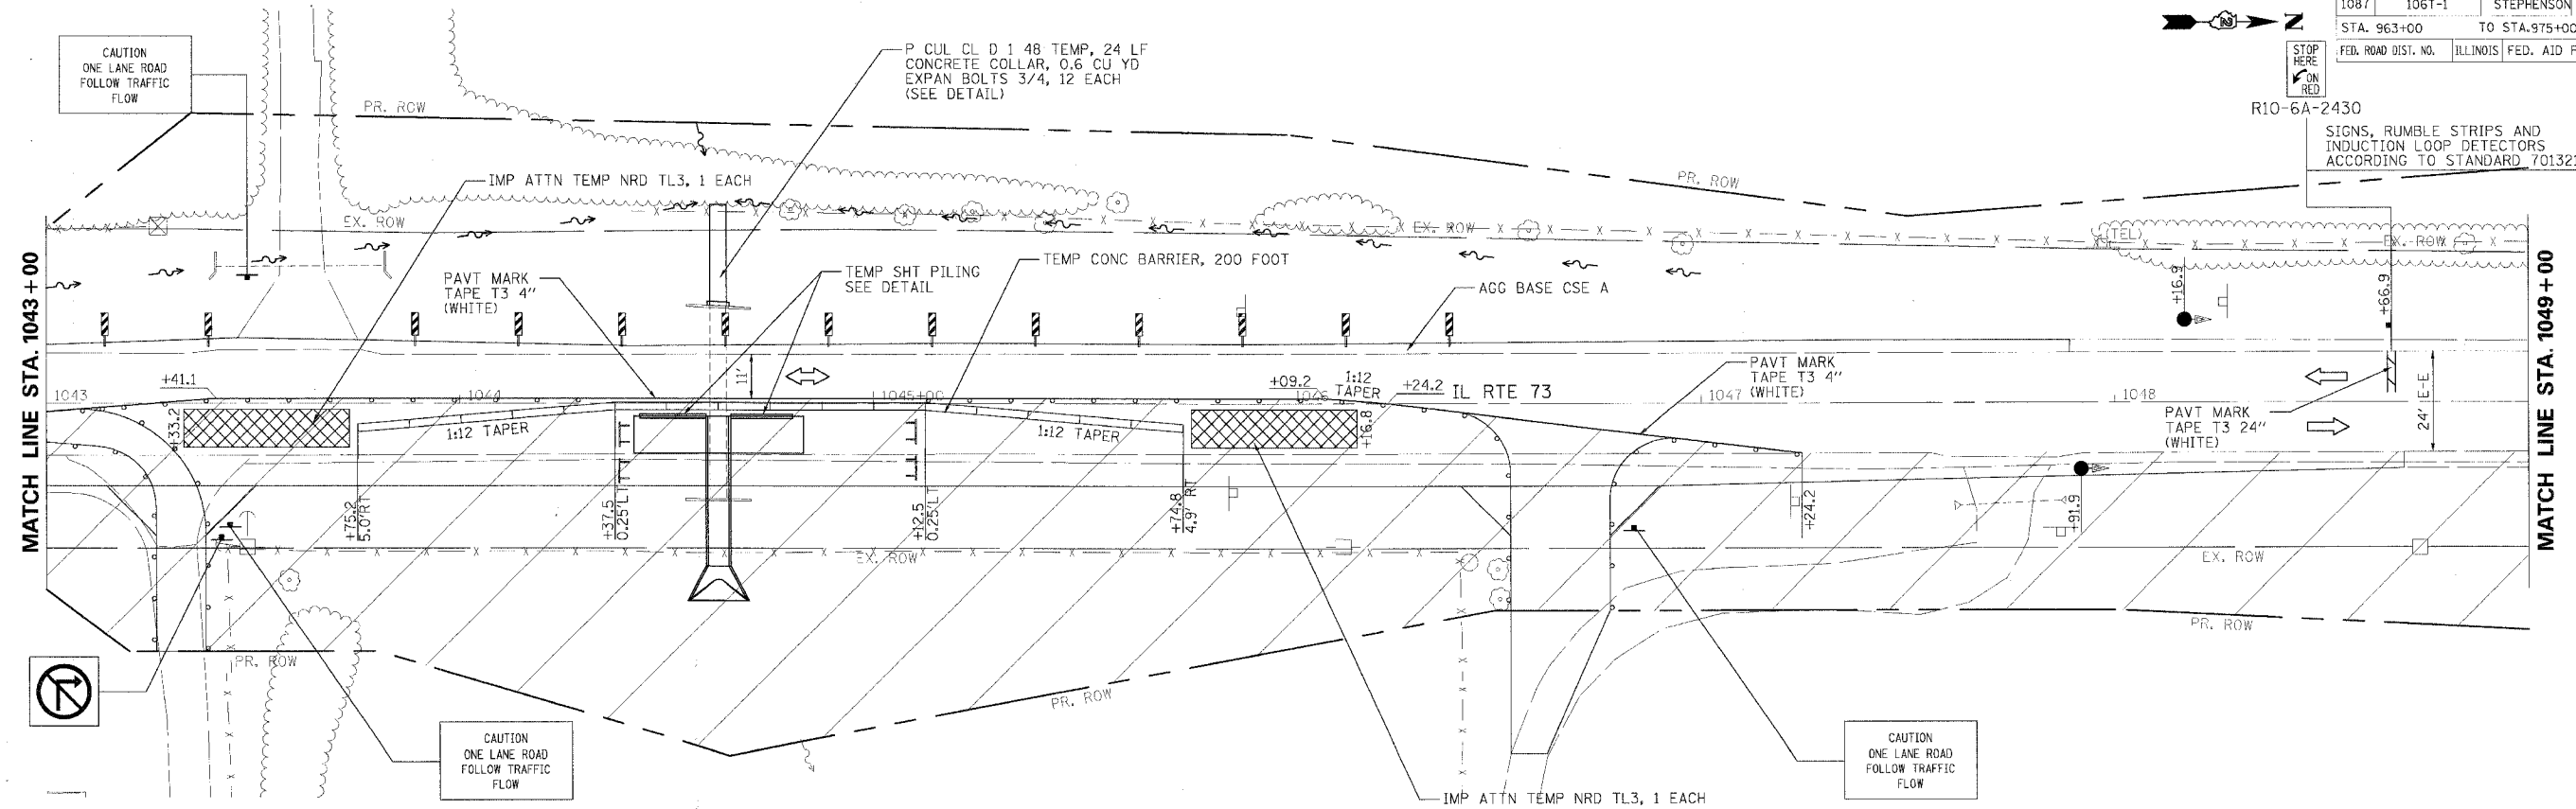

REVISIONS	
NAME	DATE

ILLINOIS DEPARTMENT OF TRANSPORTATION  
**MAINTENANCE OF TRAFFIC**  
 IL RTE 73 CULVERT REPLACEMENTS  
 STAGE 1 - SN 089-1108  
 SCALE: VERT.: N.A.  
 HORIZ.: 1:20  
 DATE: OCTOBER 1, 2007  
 DRAWN BY: DLZ  
 CHECKED BY: GB

PLOT DATE = 08/27/07  
 FILE NAME = 1087-106T-1-22.dwg  
 USER NAME = GIBSON