


STATE OF ILLINOIS  
DEPARTMENT OF TRANSPORTATION


ROUTE NO.	SECTION	COUNTY	TOTAL SHEETS	SHEET NO.	SHEET NO. 05 13 SHEETS
F.A.S. 1087	106T-1	STEPHENSON	78	36	
FED. ROAD DIST. NO. 2		ILLINOIS		FED. AID PROJECT-	

Contract # 64C84

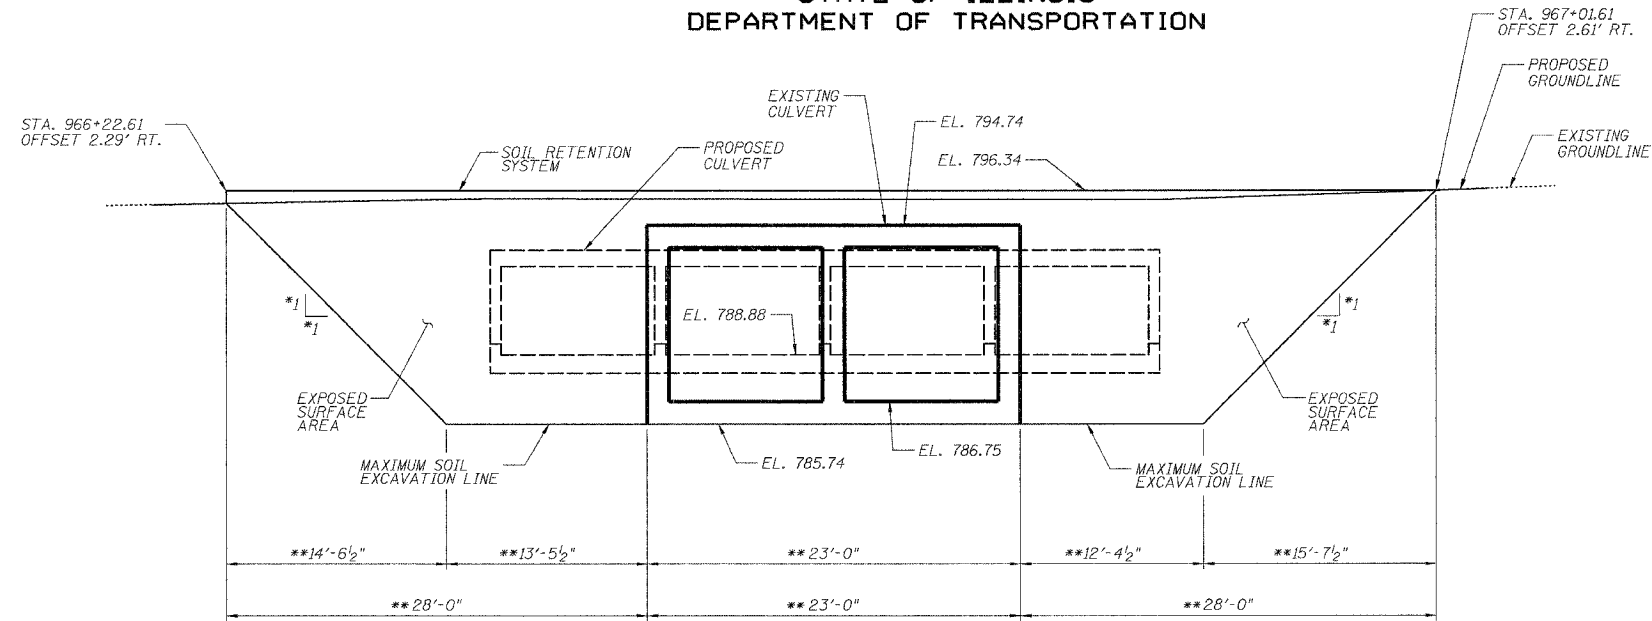

**STAGE 1 TEMPORARY SOIL RETENTION SYSTEM**  
(LOOKING WEST)

\* DENOTES PERPENDICULAR TO  $\phi$  OF CULVERT  
\*\* MEASURED ALONG  $\phi$  OF PILING

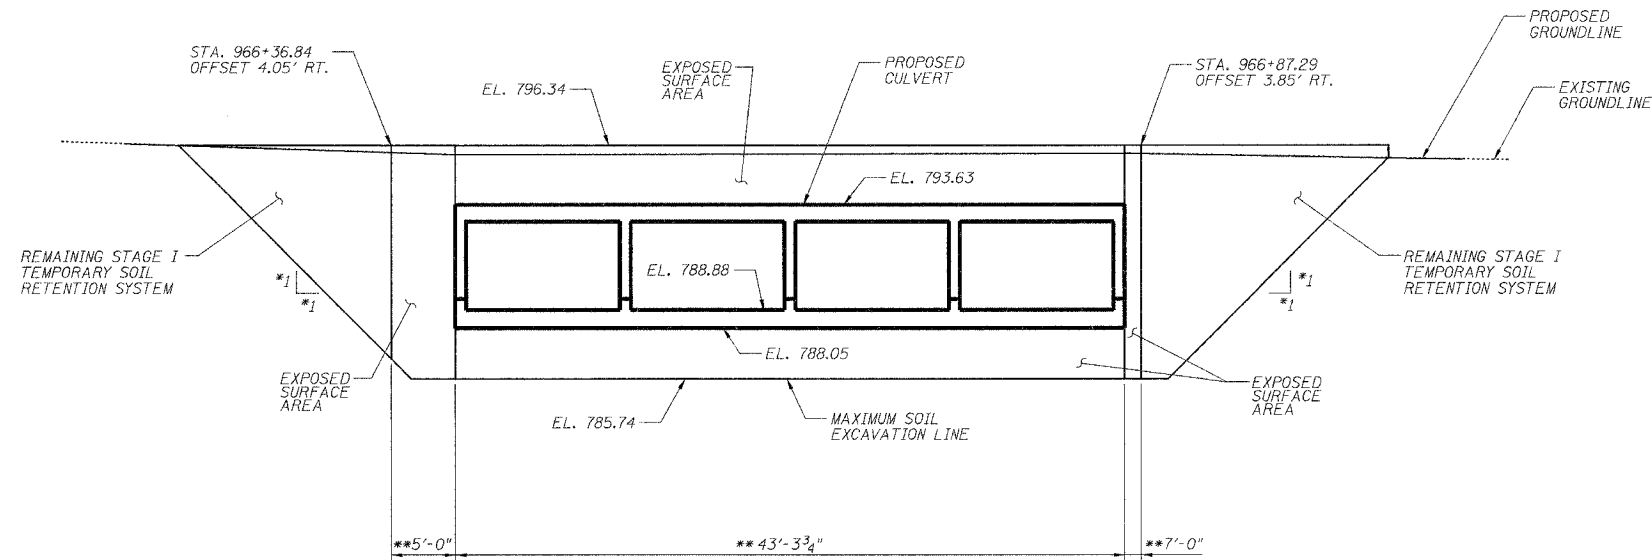

**STAGE 2 TEMPORARY SOIL RETENTION SYSTEM**  
(LOOKING EAST)

\* DENOTES PERPENDICULAR TO  $\phi$  OF CULVERT  
\*\* MEASURED ALONG  $\phi$  OF PILING  
\*\*\* MEASURED PARALLEL TO  $\phi$  OF ROADWAY

DESIGNED -	ASP
CHECKED -	WSP
DRAWN -	BEM
CHECKED -	WSP

**TEMPORARY SOIL RETENTION SYSTEM**  
**F.A.S. 1087 IL. RTE. 73 OVER**  
**UNAMED TRIBUTARY TO PECATONICA RIVER**  
**SECTION 106T-1**  
**STEPHENSON COUNTY**  
**STATION 966+60.00**  
**STRUCTURE NO. 089-1109**