


F.A.S. RTE.	SECTION	COUNTY	TOTAL SHEETS	SHEET NO.
1087	106T-1	STEPHENSON	78	69
STA. 1041+50		TO STA. 1043+00		
FED. ROAD DIST. NO.		ILLINOIS FED. AID PROJECT		

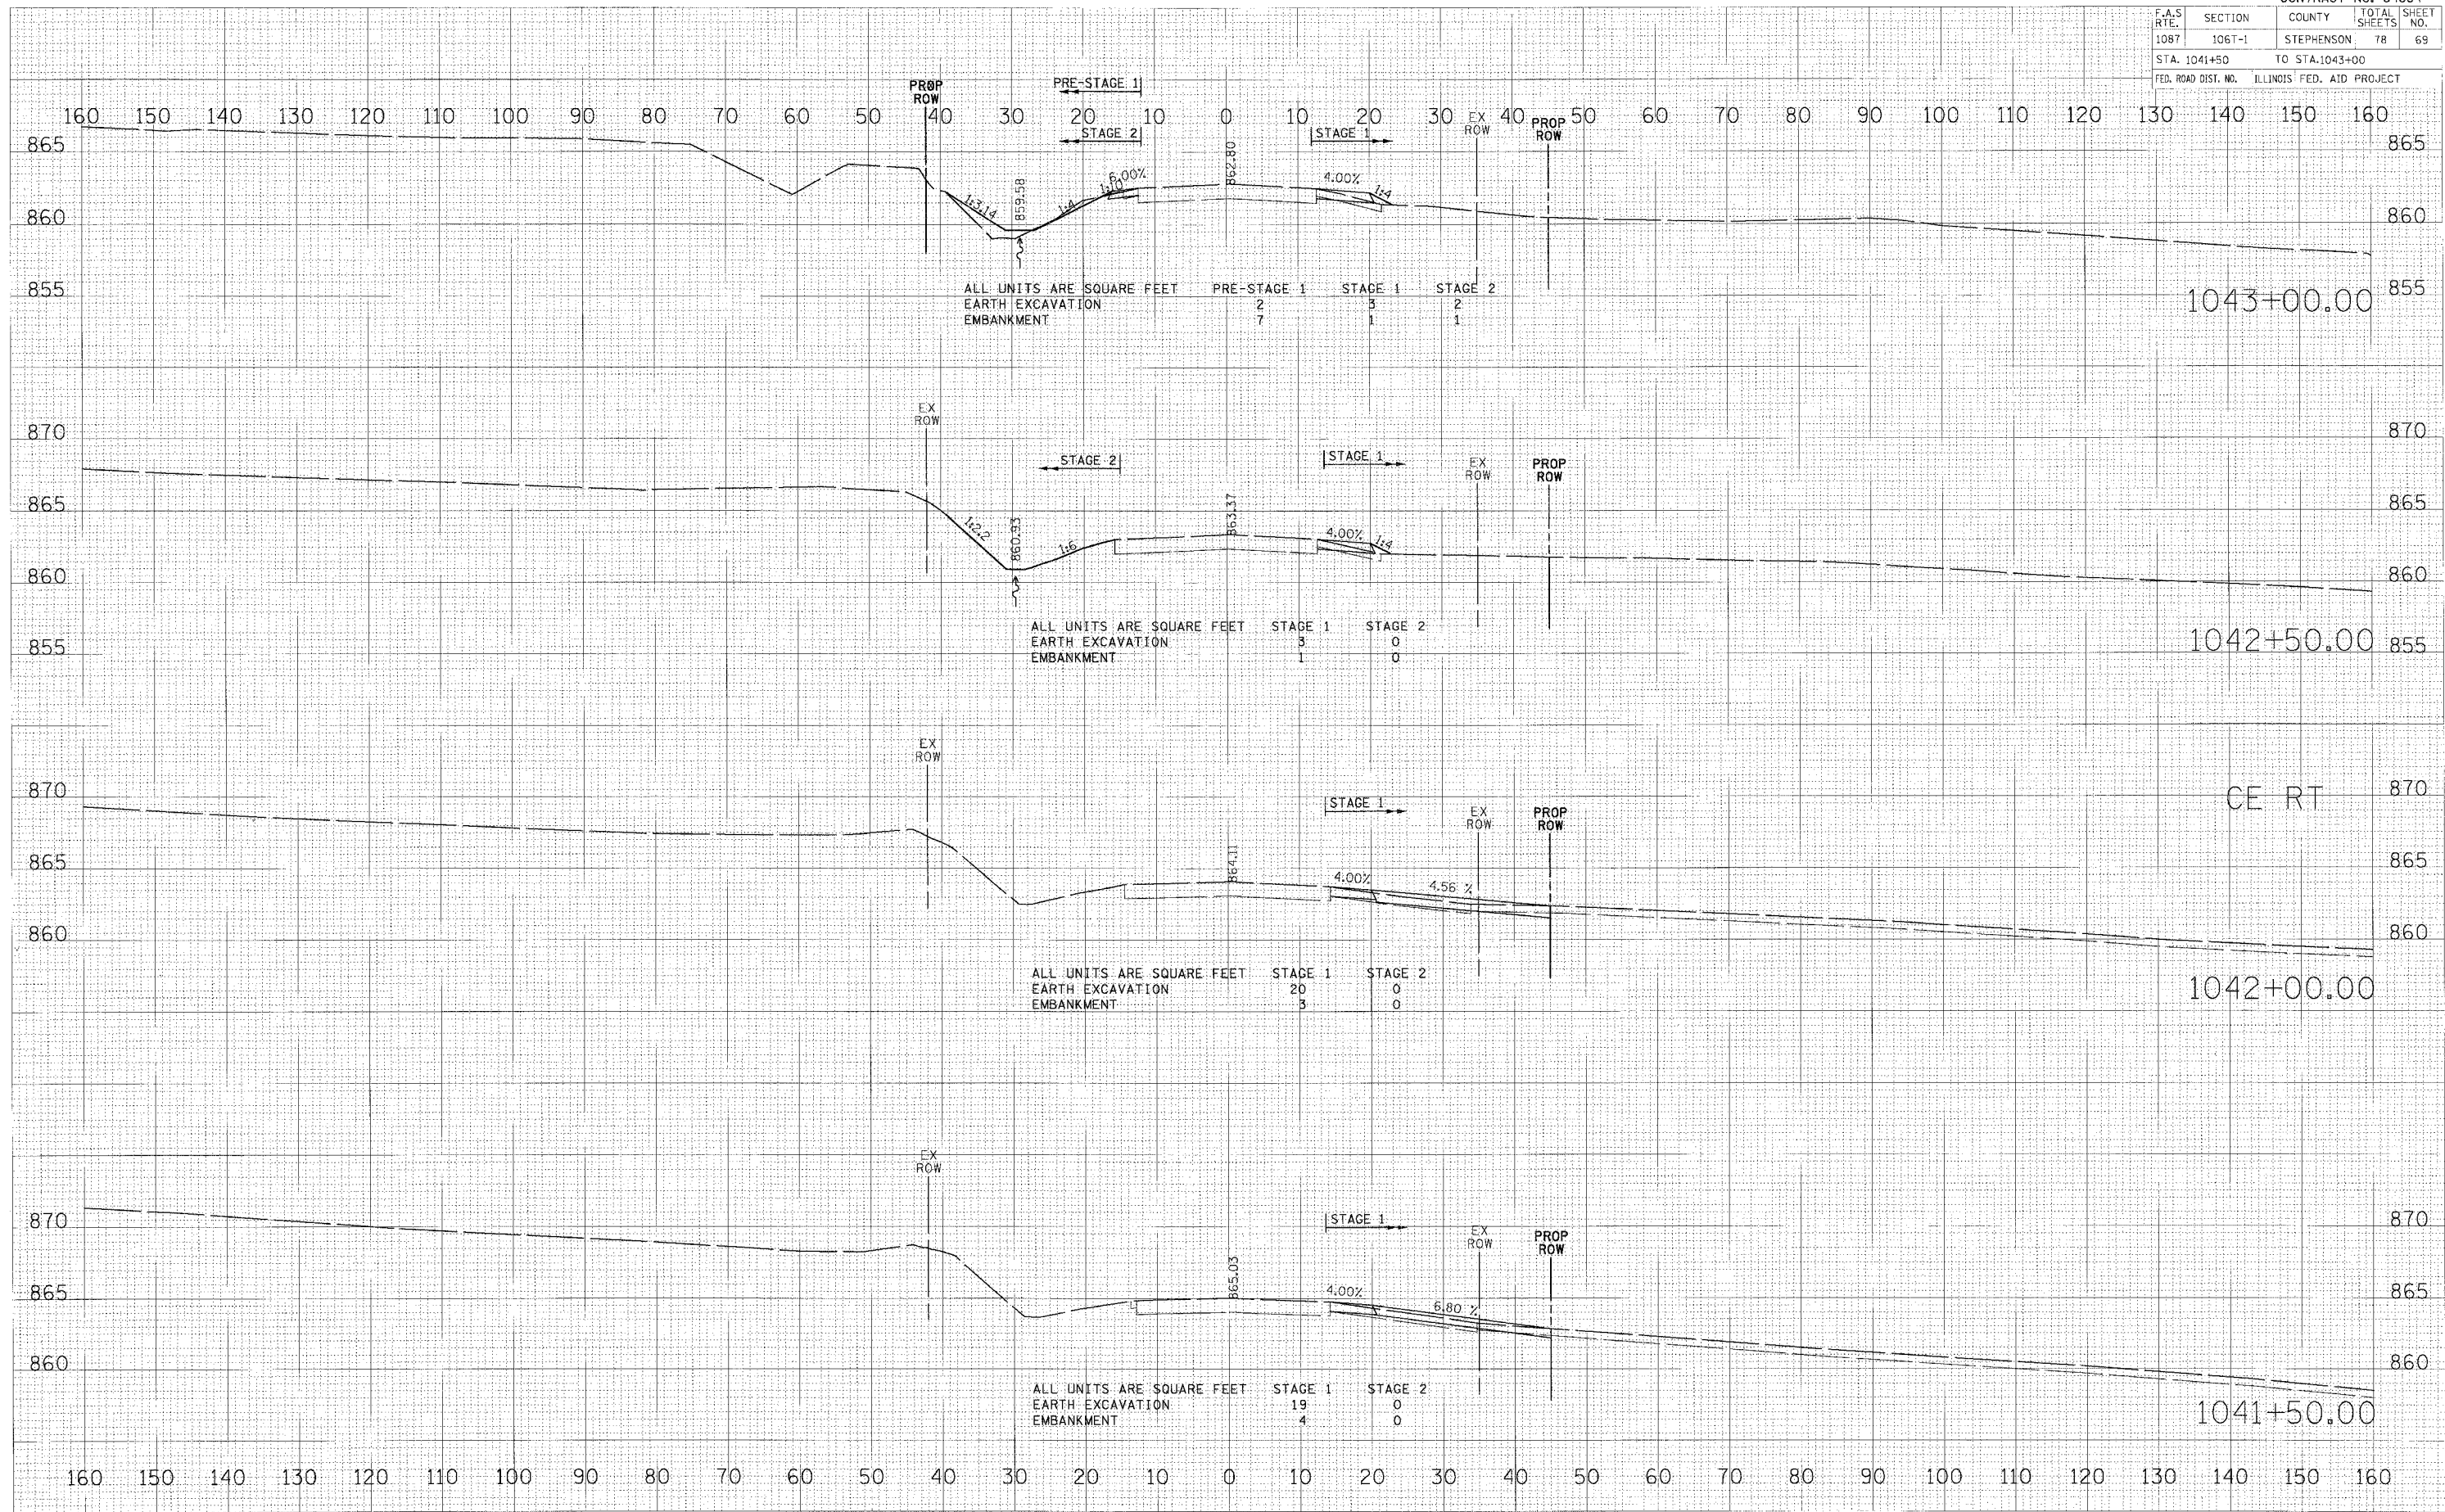

DATE: _____
 BY: _____
 CHECKED: _____
 SURVEY: _____
 PLOTTED: _____
 ORIGINAL: _____
 NO. _____

DATE: _____
 BY: _____
 CHECKED: _____
 SURVEY: _____
 PLOTTED: _____
 ORIGINAL: _____
 NO. _____

DATE: _____
 FILE NAME: _____
 PLOT SCALE: _____
 USER NAME: _____