


F.A.S. DATE	SECTION	COUNTY	TOTAL SHEET NO.
1087	106T-1	STEPHENSON	78
STA. 1052+50		TO STA. 1053+00	
FED. ROAD DIST. NO. ILLINOIS FED. AID PROJECT			

160 150 140 130 120 110 100 90 80 70 60 50 40 30 20 10 0 10 20 30 40 50 60 70 80 90 100 110 120 130 140 150 160

FINAL	DATE
SURVEY	BY
NOTE BOOK	
AREA	
CHECKED	

ORIGINAL	DATE
SURVEY	BY
NOTE BOOK	
AREA	
CHECKED	

PLOT DATE = #DATE#
 FILE NAME = #FILE#
 PLOT SCALE = #SCALE#
 USER NAME = #USER#

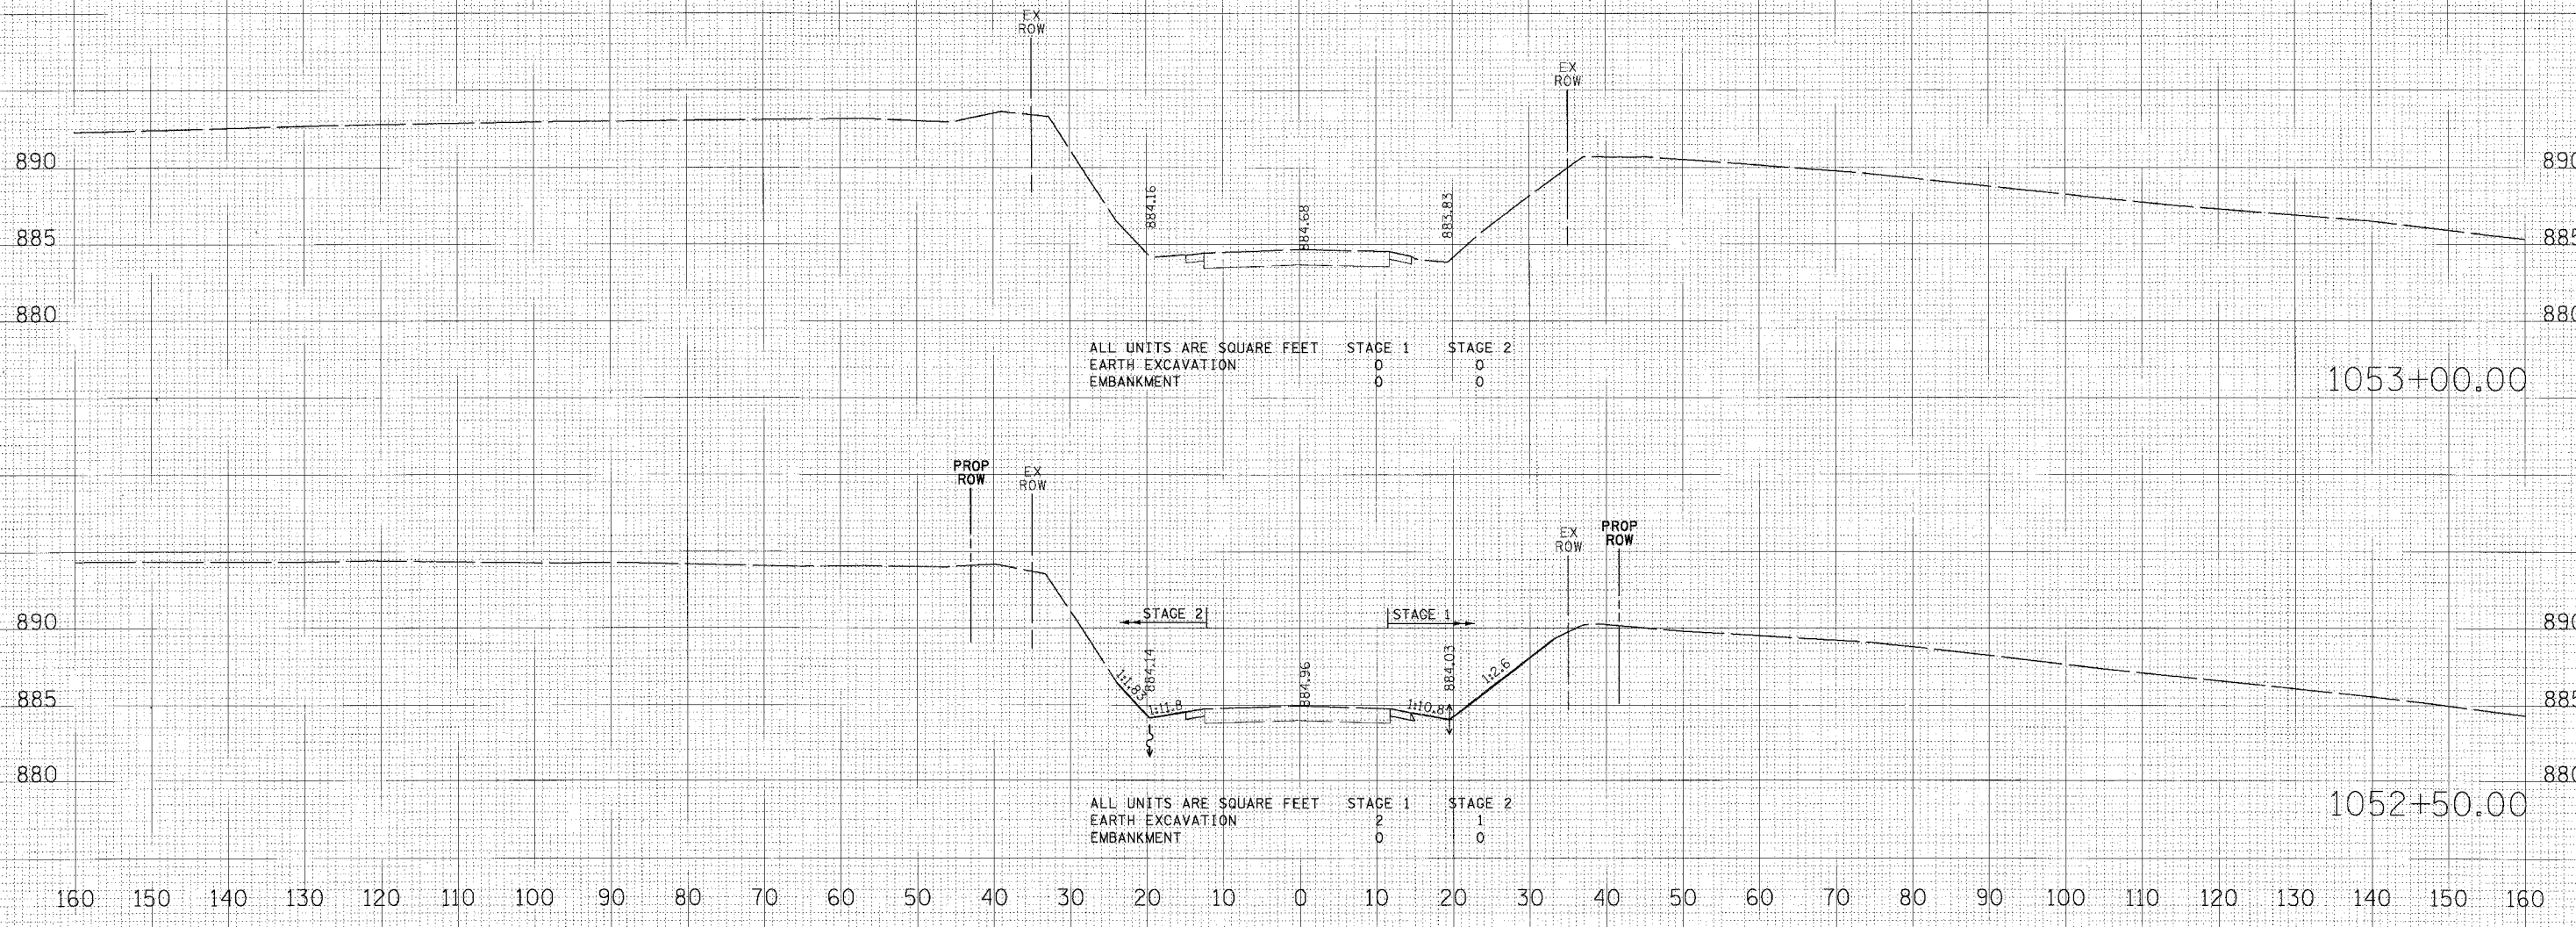

160 150 140 130 120 110 100 90 80 70 60 50 40 30 20 10 0 10 20 30 40 50 60 70 80 90 100 110 120 130 140 150 160