


F.A.P. RTE.	SECTION	COUNTY	TOTAL SHEETS	SHEET NO.
796	(105)-1	FORD	25	21
STA. 1494+08.00		TO STA. 1496+08.00		
FED. ROAD DIST. NO.		ILLINOIS FED. AID PROJECT		

FINAL SURVEY	BY	DATE
SURVEYED		
NOTE BOOK		
NO.		

ORIGINAL SURVEY	BY	DATE
SURVEYED		
NOTE BOOK		
NO.		

Oct 22, 2007 - 08:02:41 AM
c:\p0\p03\p0306\ssb7s.dgn

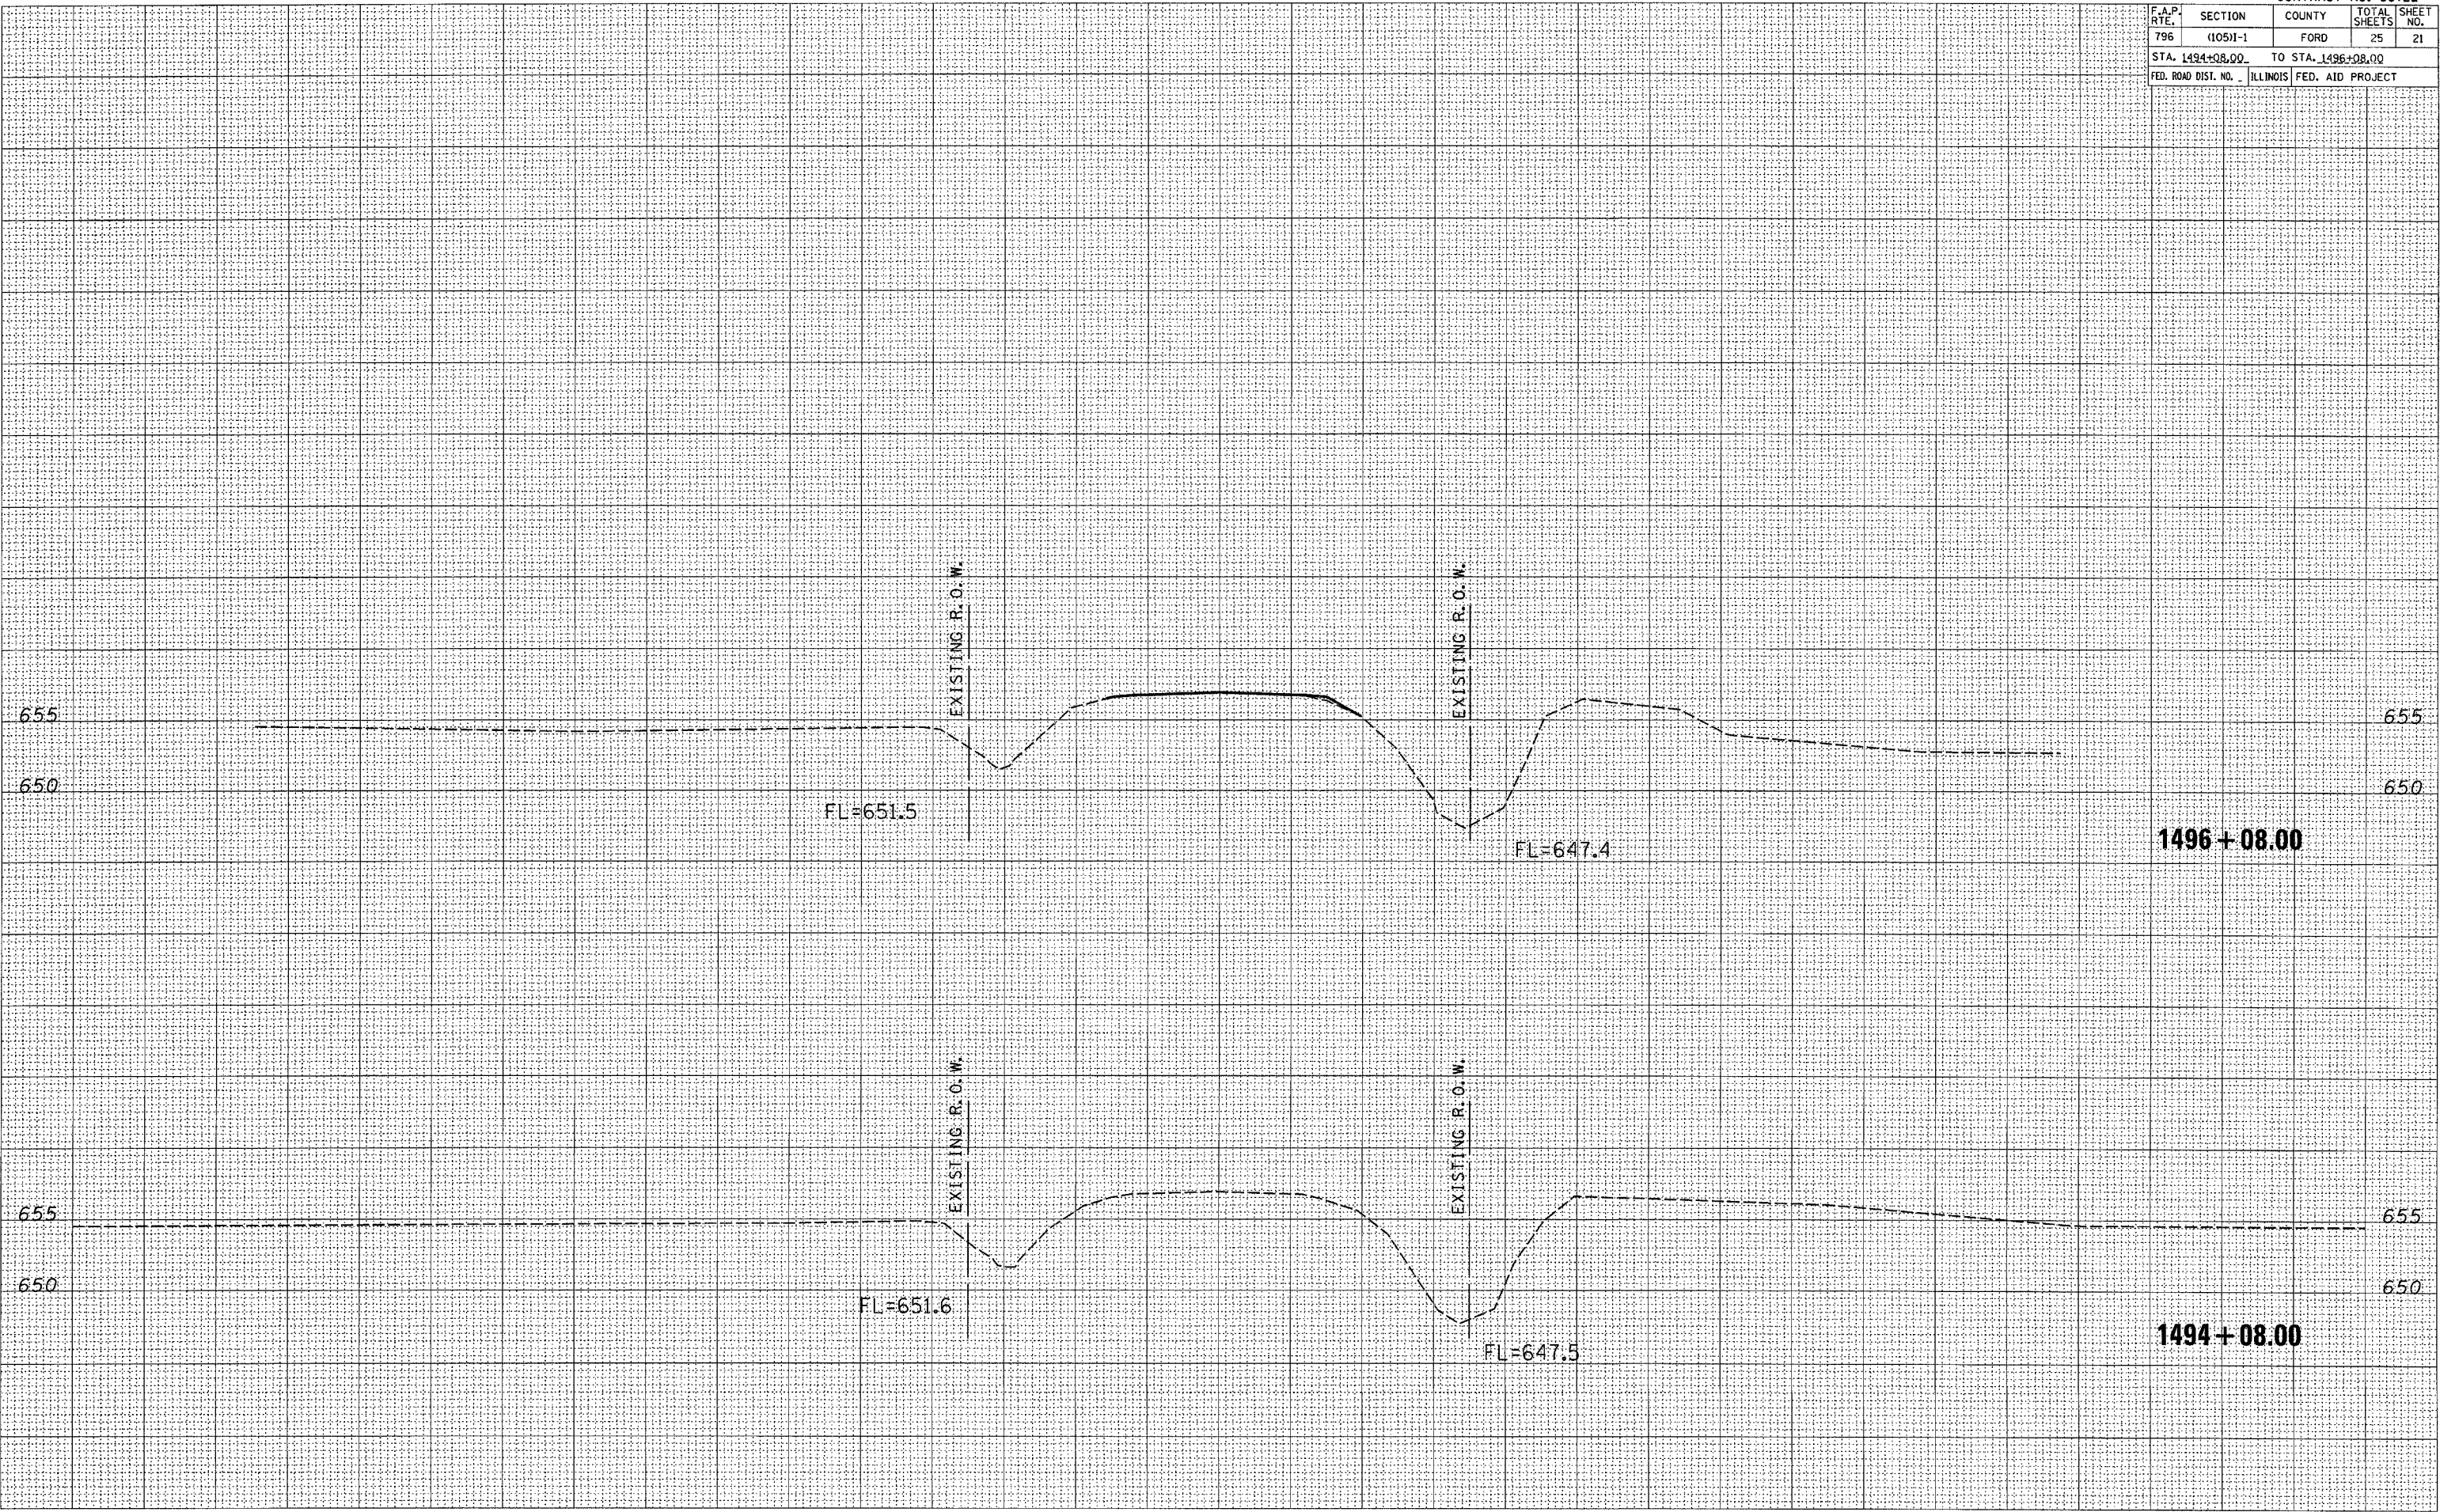

1496+08.00

1494+08.00