


F.A.P. RTE.	SECTION	COUNTY	TOTAL SHEETS	SHEET NO.
68	(3)I	LASALLE	5	4
STA.		TO STA.		
FED. ROAD DIST. NO.		ILLINOIS FED. AID PROJECT		

**CONSTRUCTION NOTES:**

CONTRACTOR SHALL REPLACE THE EXISTING SOLAR POWER FLASHER BEACON ATOP THE EXISTING STOP AHEAD SIGN WITH A HARD WIRED FLASHER BEACON  
 REMOVAL OF THE FOLLOWING ITEMS SHALL BE PAID FOR AS REMOVE EXISTING TRAFFIC SIGNAL EQUIPMENT:  
 1 EACH - SOLAR POWERED FLASHER BEACON

GRAPHIC SCALE

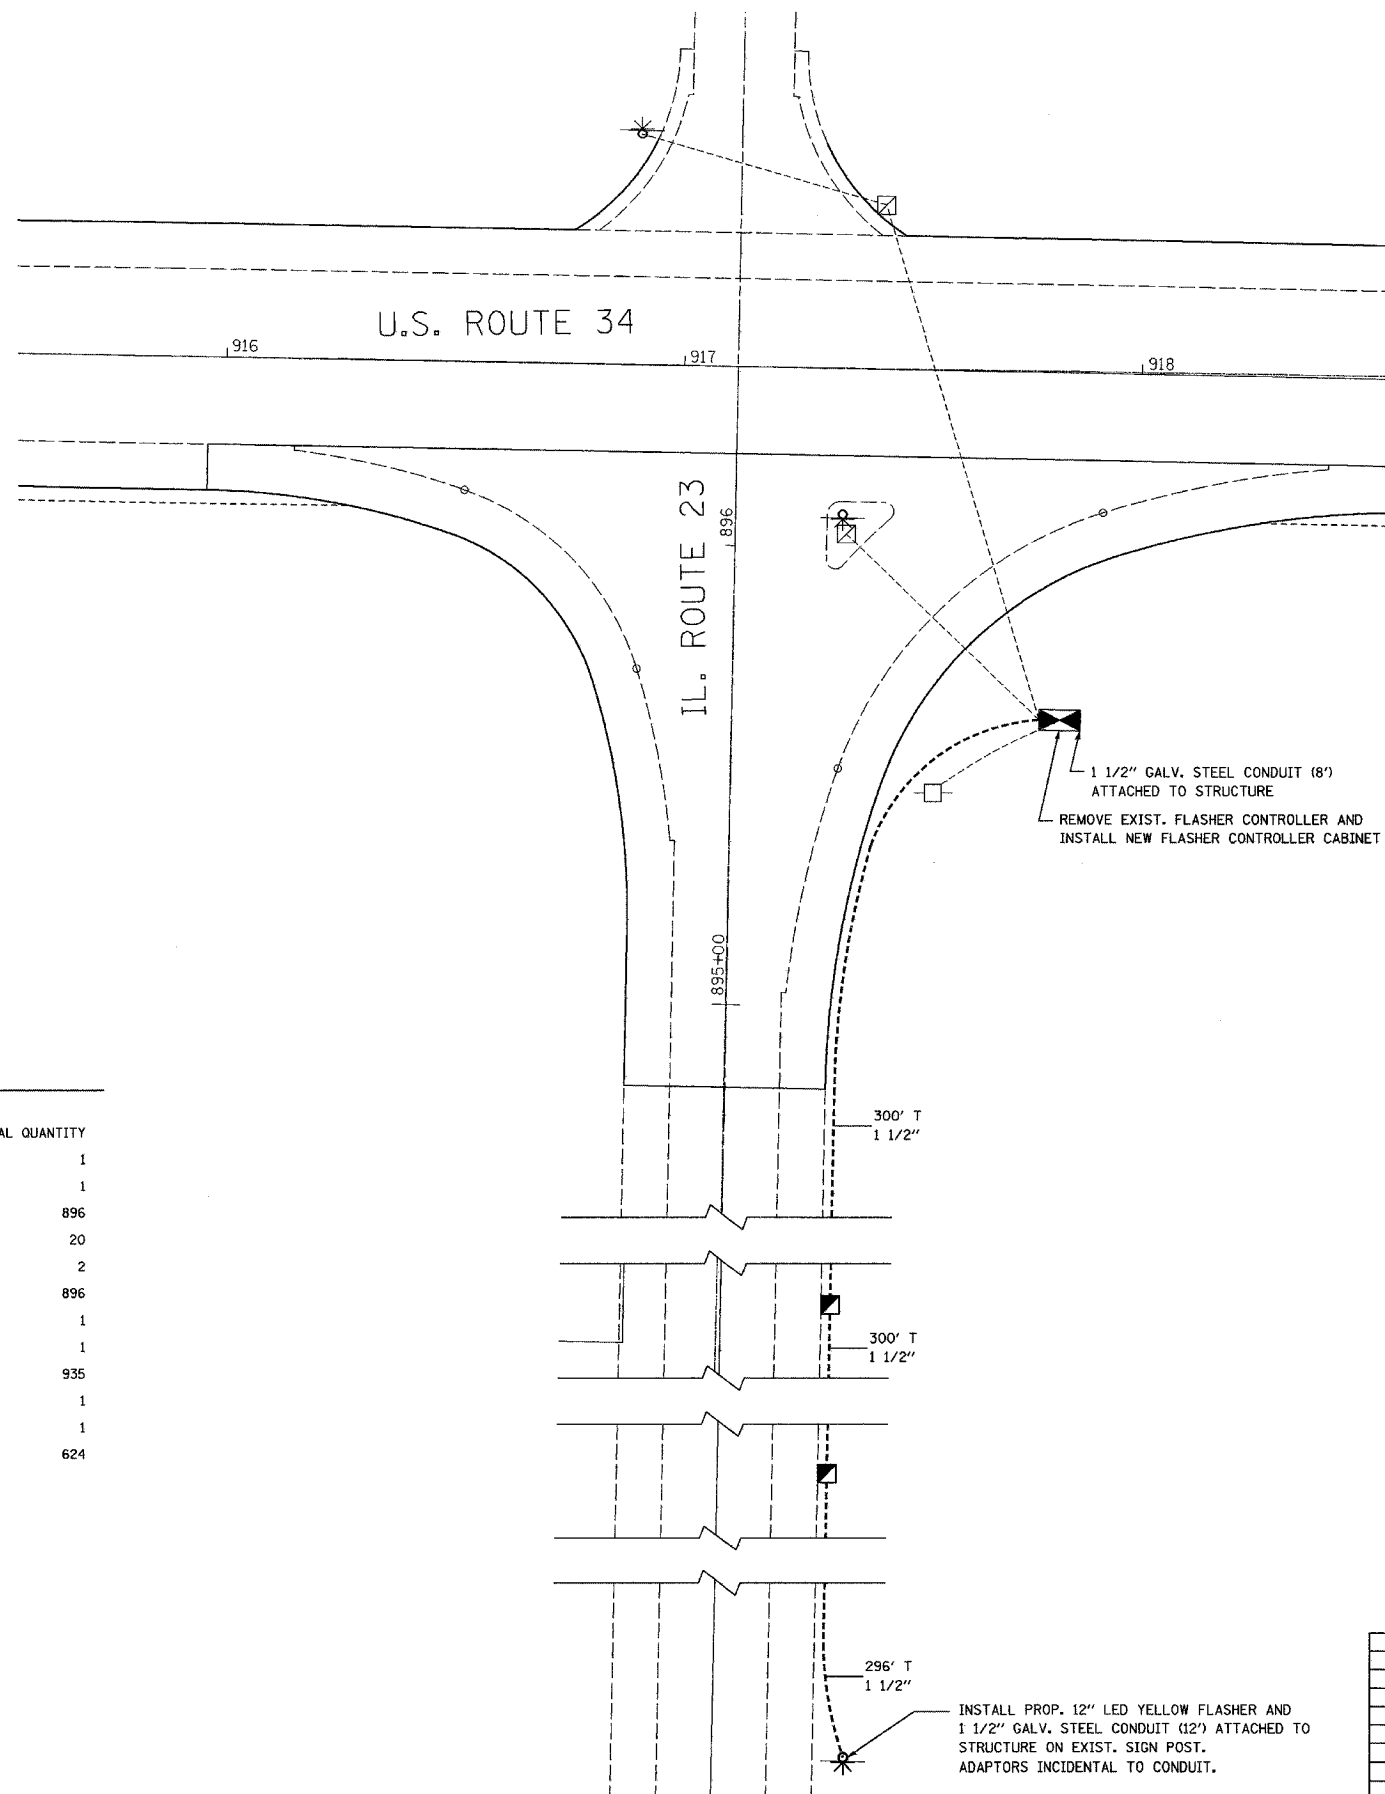

**TRAFFIC SIGNALS LEGEND**

EXISTING	PROPOSED	
		SERVICE INSTALLATION
		FLASHER CONTROLLER
		CONDUIT
		SIGNAL HEAD WITH BACKPLATE
		HANDHOLE

**SCHEDULE OF QUANTITIES**

ITEM NO.	DESCRIPTION	UNIT	TOTAL QUANTITY
67100100	MOBILIZATION	L SUM	1
70100450	TRAFFIC CONTROL AND PROTECTION, STANDARD 701201	L SUM	1
81012500	CONDUIT IN TRENCH, 1 1/2" DIA., PVC	FOOT	896
81100500	CONDUIT ATTACHED TO STRUCTURE, 1 1/2" DIA., GALVANIZED STEEL	FOOT	20
81400700	HANDHOLE, PORTLAND CEMENT CONCRETE	EACH	2
81900200	TRENCH BACKFILL FOR ELECTRICAL WORK	FOOT	896
85000500	MAINTENANCE OF EXISTING FLASHING BEACON INSTALLATION	EACH	1
85800100	FLASHER CONTROLLER	EACH	1
87301215	ELECTRIC CABLE IN CONDUIT, SIGNAL NO. 14 2C	FOOT	935
88040030	SIGNAL HEAD, POLYCARBONATE, LED, 1-FACE, 1-SECTION, POST MOUNTED	EACH	1
89502375	REMOVE EXISTING TRAFFIC SIGNAL EQUIPMENT	EACH	1
X8730027	ELECTRIC CABLE IN CONDUIT, GROUNDING, NO. 6 1C	FOOT	624

REVISIONS	
NAME	DATE

ILLINOIS DEPARTMENT OF TRANSPORTATION  
**TRAFFIC SIGNAL PLAN**  
 FAP 68 (IL 23)  
 SECTION (3)I  
 LASALLE COUNTY

SCALE: VERT. 1" = 20'  
 HORIZ. 1" = 20'  
 DATE 07/07

DRAWN BY NOE  
 CHECKED BY JLS

PLOT DATE = 07/07  
 FILE NAME = TSP.LANDJON  
 PLOT SCALE = 1" = 20'  
 USER NAME = NOE