


CONTRACT NO. 68149			
FAP RTE.	SECTION	COUNTY	TOTAL SHEETS
313	(78Y)BR	HENDERSON	68 62
STA. 297+00		TO STA. 298+00	
FED. ROAD DIST. NO.	ILLINOIS	FED. AID PROJECT	

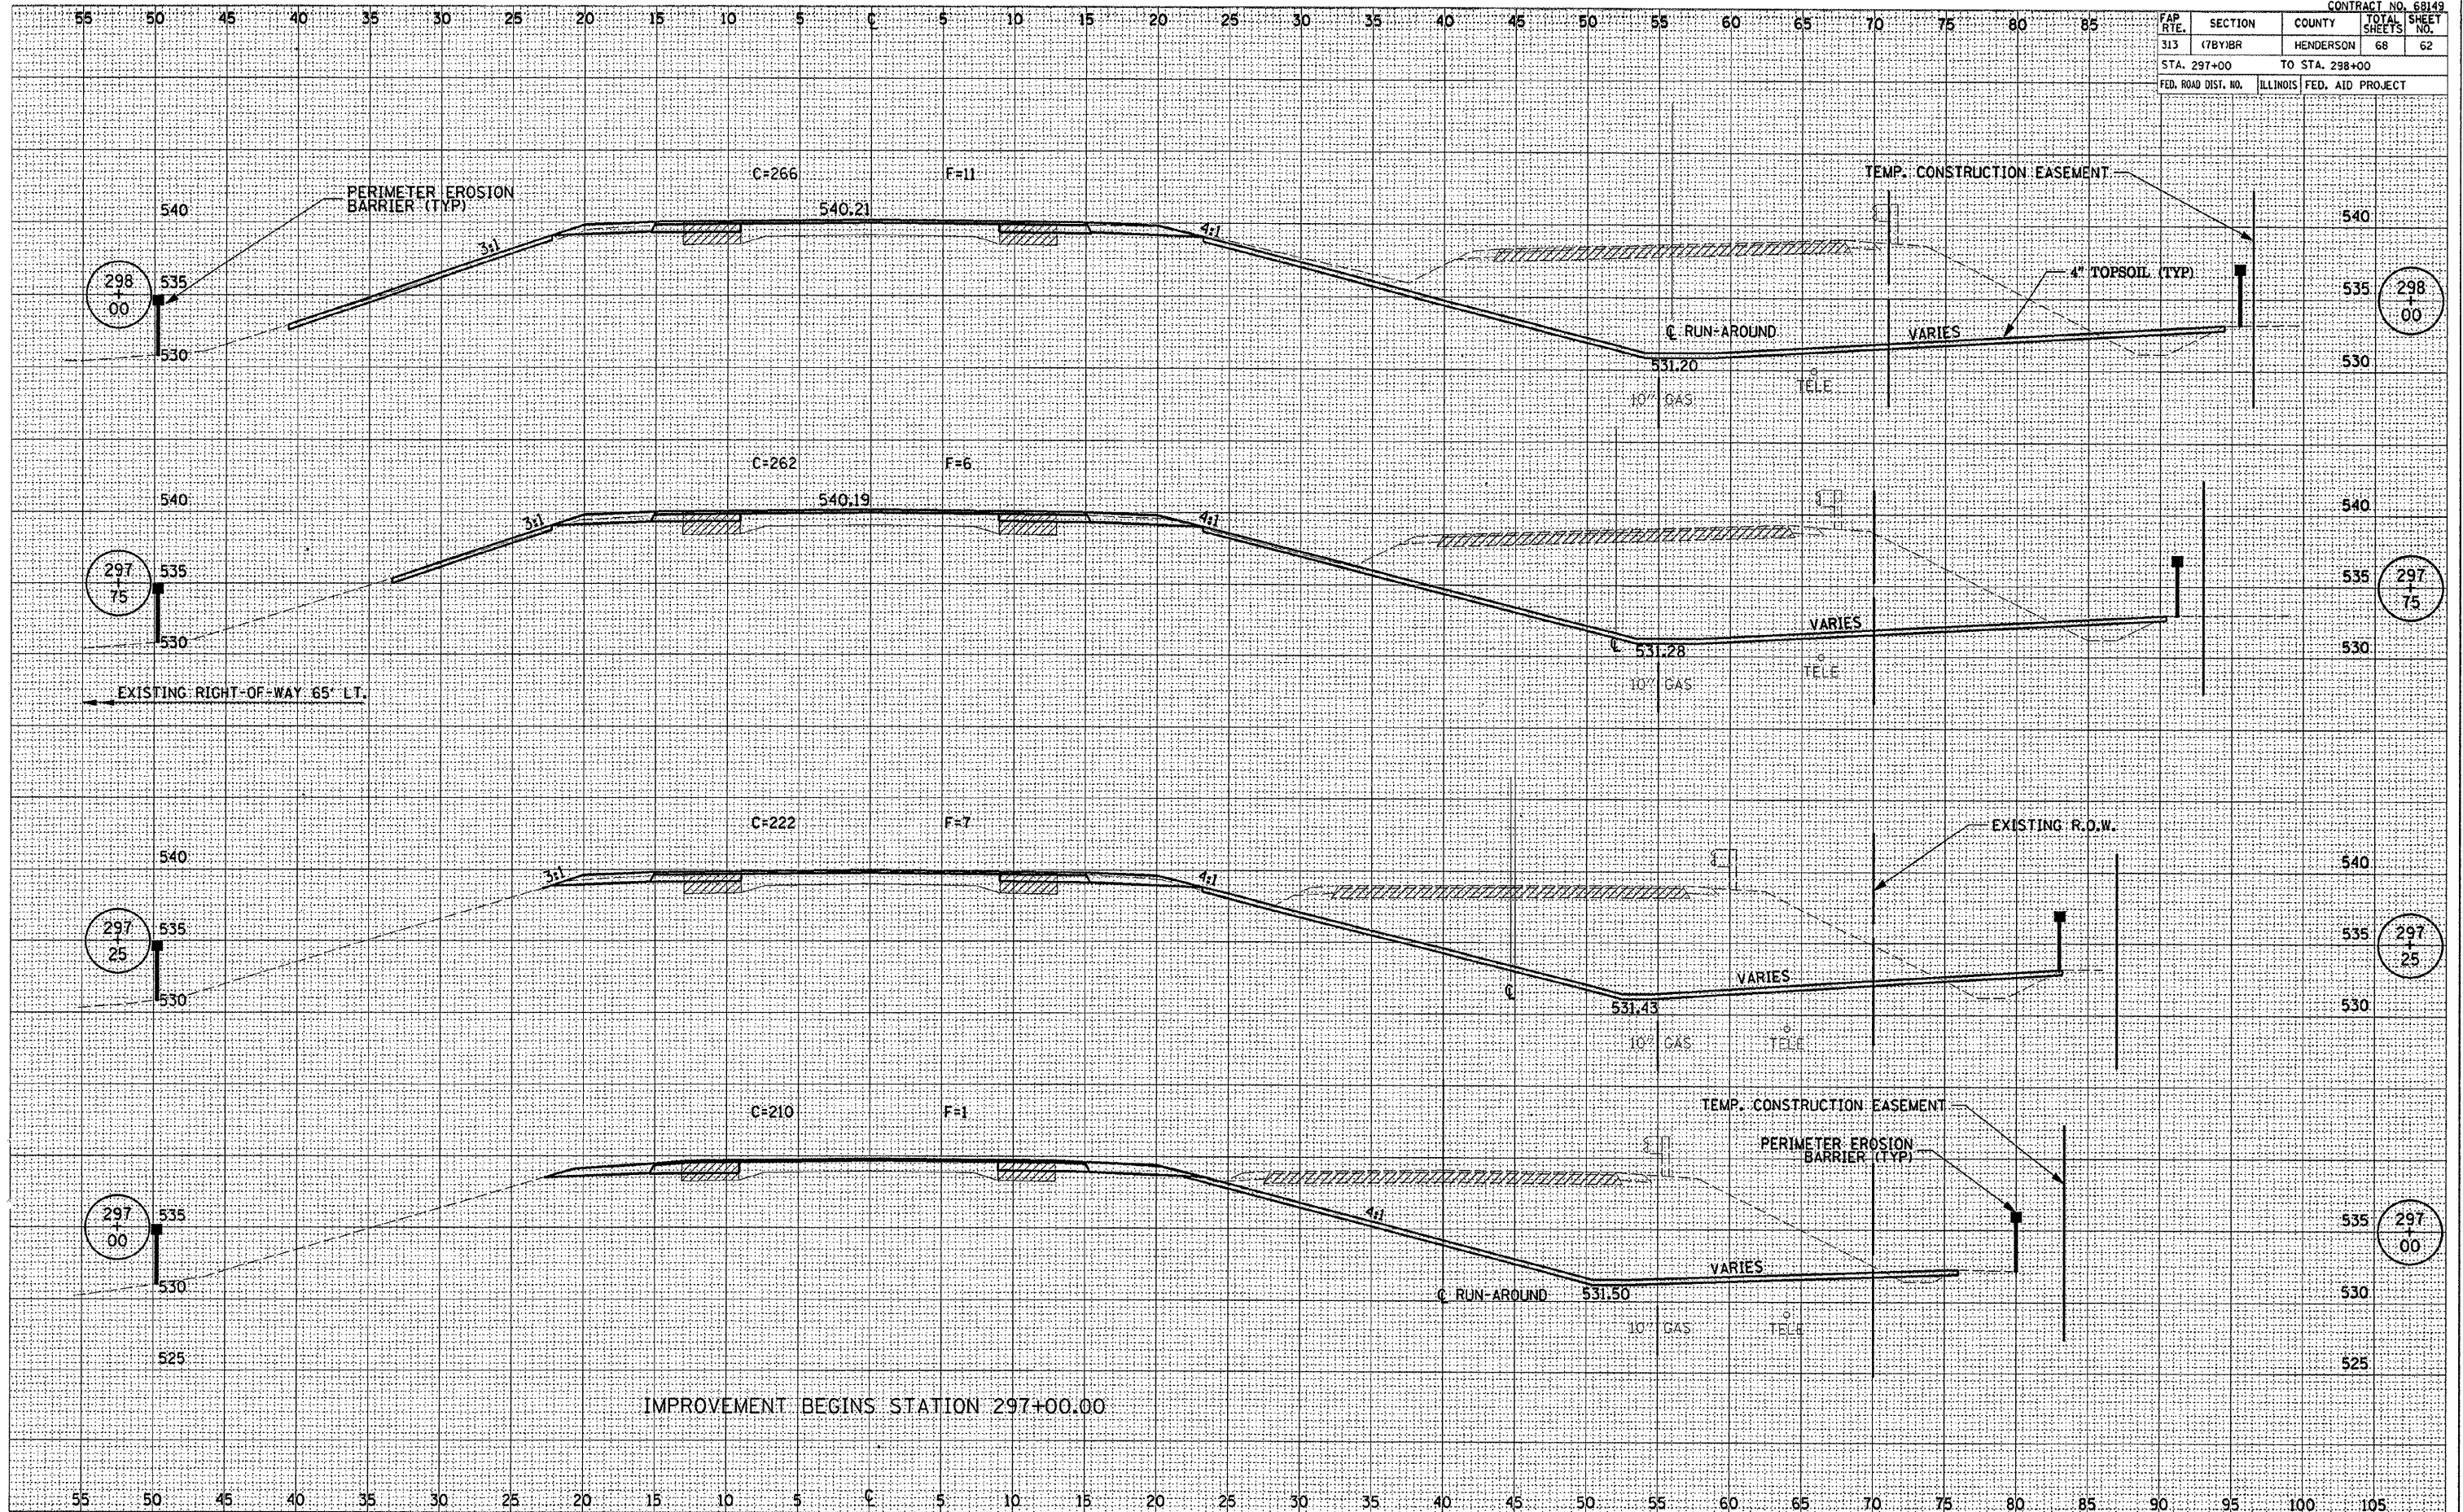

DATE	BY
DATE	BY

DATE	BY
DATE	BY

DATE	BY
DATE	BY

IMPROVEMENT BEGINS STATION 297+00.00

MAINLINE