


# STAGING PLANS

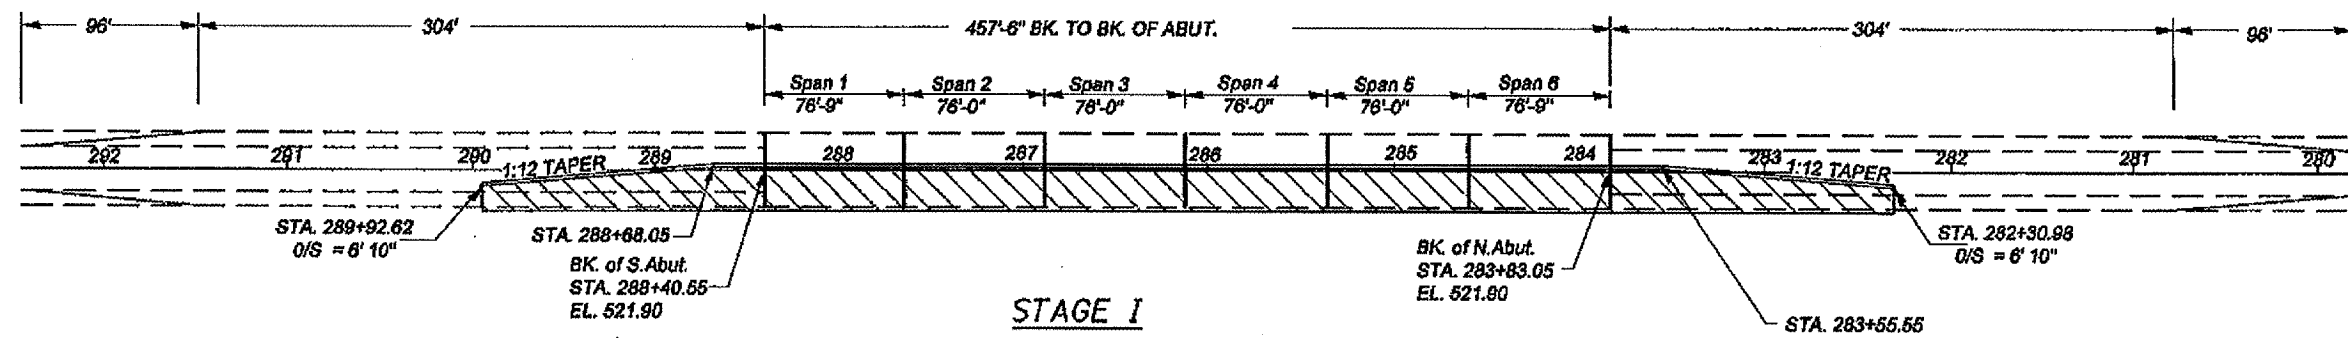

**STAGE I**

**NOTE:**  
For each TRAFFIC CONTROL AND PROTECTION STANDARD 701321, one "BE PREPARED TO STOP" (W3-4) shall be placed at each approach, 500' after the "ROAD CONSTRUCTION AHEAD" sign. The cost for each sign shall be included in the cost of the TRAFFIC CONTROL AND PROTECTION STANDARD 701321.

Four W12-1103 signs, as described in the Special Provisions, will be required. Two signs shall be placed at the intersection of US 136 and IL 61. Two signs shall be placed at the intersection of IL 61 and IL 101. These signs shall be located at the direction of the Engineer. The costs shall be included with the cost of the TRAFFIC CONTROL AND PROTECTION STANDARD 701321.


For each TRAFFIC CONTROL AND PROTECTION STANDARD 701321, one (W12-1102) shall be placed at each approach, 500' after the "BE PREPARED TO STOP" (W3-4) sign but located 500' prior to the "SIGNAL" sign. The cost for each sign shall be included in the cost of the TRAFFIC CONTROL AND PROTECTION STANDARD 701321.

**LEGEND**


- Work Area
- Temporary Concrete Barrier

**NOTE:**  
Refer to Highway Standard 701321

The cost for all material, labor & equipment required to remove and reinstall the guardrail end section attached to the concrete parapet at Beam #14 will be paid for per Article 109.04 of the Standard Specifications.

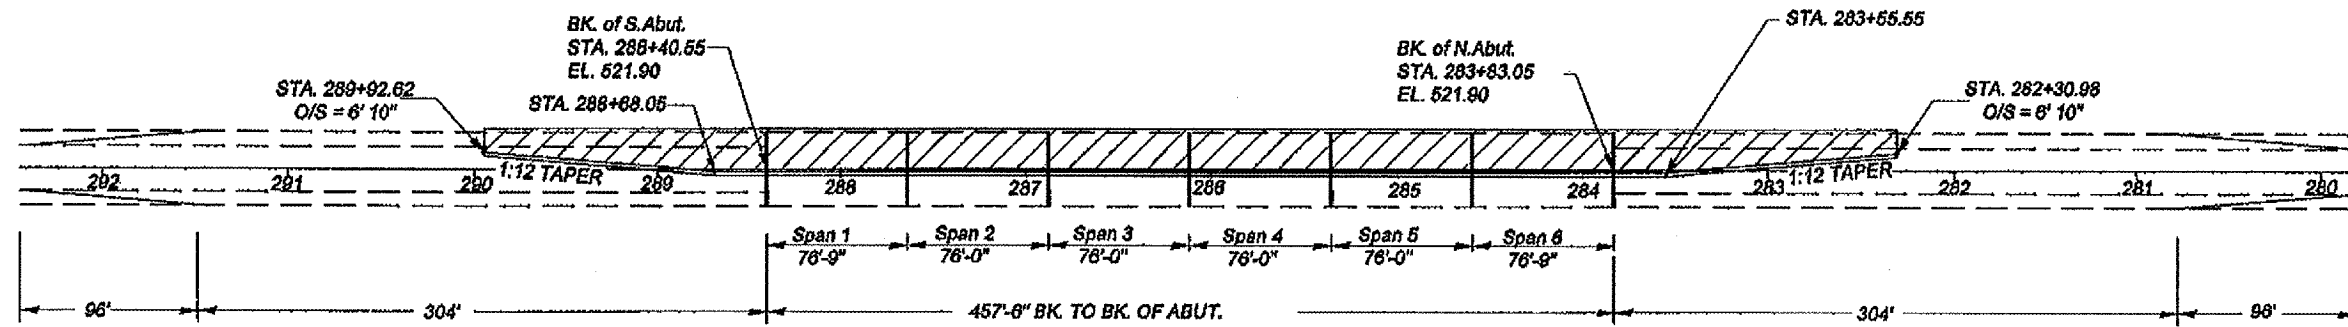

**STAGE II**

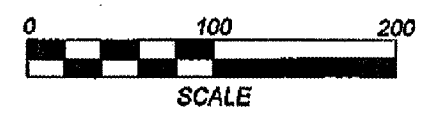

FILE NAME = c:\projects\11612-bridge\plan81a.dgn	USER NAME = mofaddenjk	DESIGNED -	REVISIONS -	<b>STATE OF ILLINOIS DEPARTMENT OF TRANSPORTATION</b>	<b>STAGING PLANS</b>	F.A.P. RTE.	SECTION	COUNTY	TOTAL SHEETS	SHEET NO.	
	PLOT SCALE = 1/8" = 100' / IN.	CHECKED -	REVISIONS -			542	1105811-1	MCDONOUGH	13	6	
	PLOT DATE = 11/16/2007	DATE -	REVISIONS -			SCALE: 1" = 100'		SHEET NO. 13 OF 6 SHEETS		STA. 282+40 TO STA. 289+85	
						CONTRACT NO. 68760		FED. ROAD DIST. NO. IL 61			