

F.A. RTE.	SECTION	COUNTY	TOTAL SHEETS	SHEET NO.
VAR	.	**	24	13
STA.		TO STA.		
FED. ROAD DIST. NO.		ILLINOIS	FED. AID PROJECT	

- D5 CRACK & JOINT SEAL 2008-2
- CHAMPAIGN, DOUGLAS & EDGAR


STATION EQUATION:
 STATION 64+55.00 (BK.) = STATION 278+34.50 (AH.)

RAILROAD OMISSION:
 STATION 89+78.00 TO STATION 89+28.00
 STATION 76+73.00 TO STATION 74+60.00

EXISTING TYPICAL CROSS SECTION IL 10 (4A)

LOCATION #4


STATION	TO	STATION
132+10.85		89+78.00
89+28.00		76+73.00
74+60.00		64+55.00 (BK.)
278+34.50 (AH.)		279+78.50 (4B)

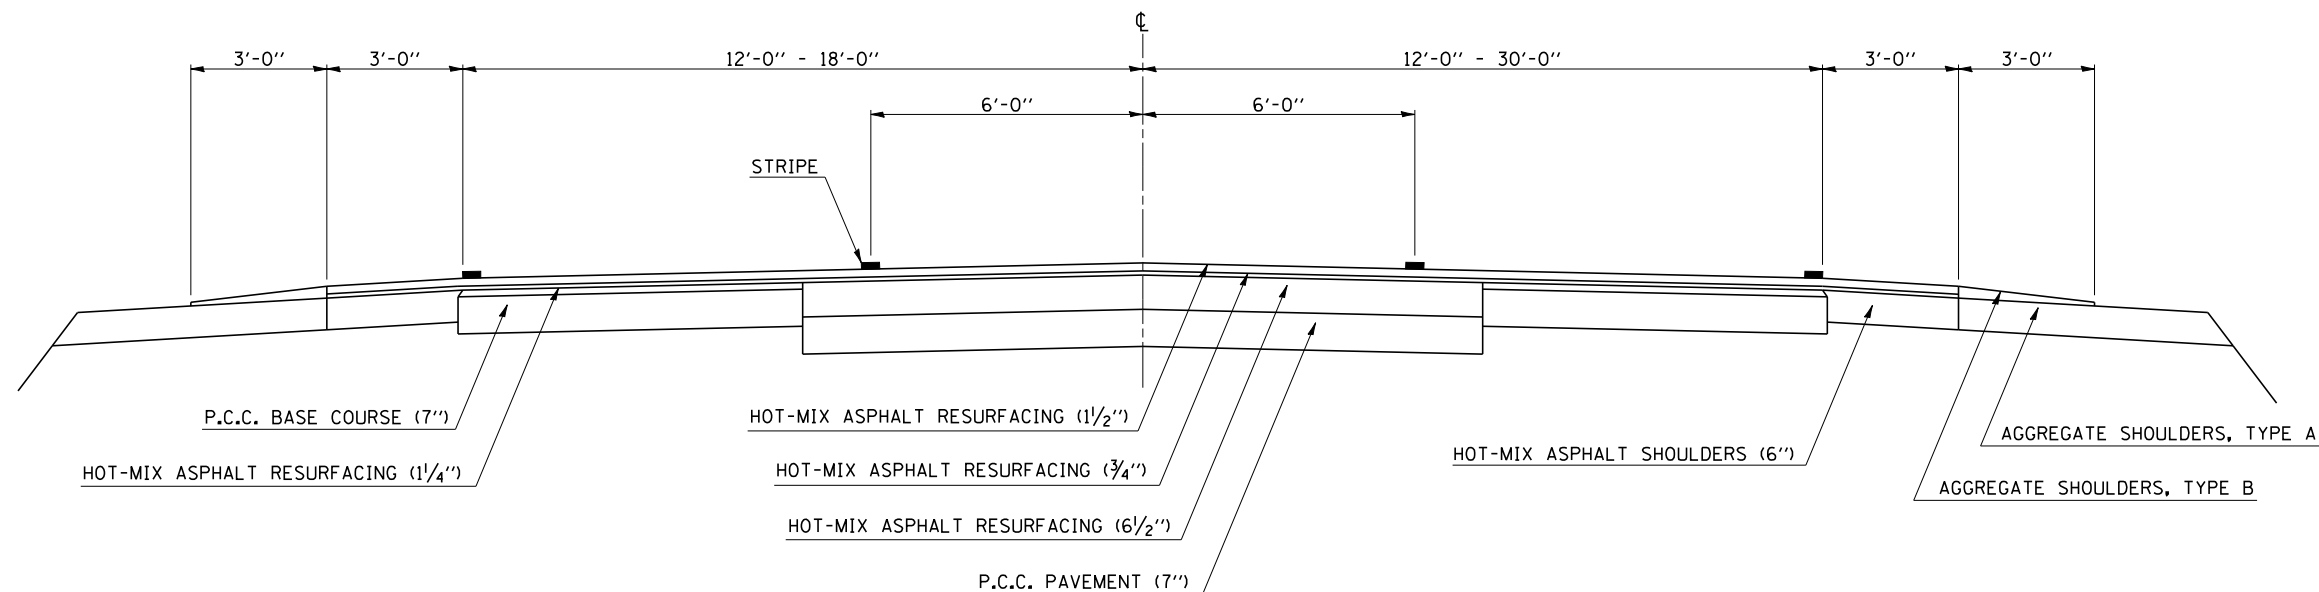

EXISTING TYPICAL CROSS SECTION IL 10 (4B)

LOCATION #4

STATION	TO	STATION
(4A) 279+78.50		311+45.00 (4C)

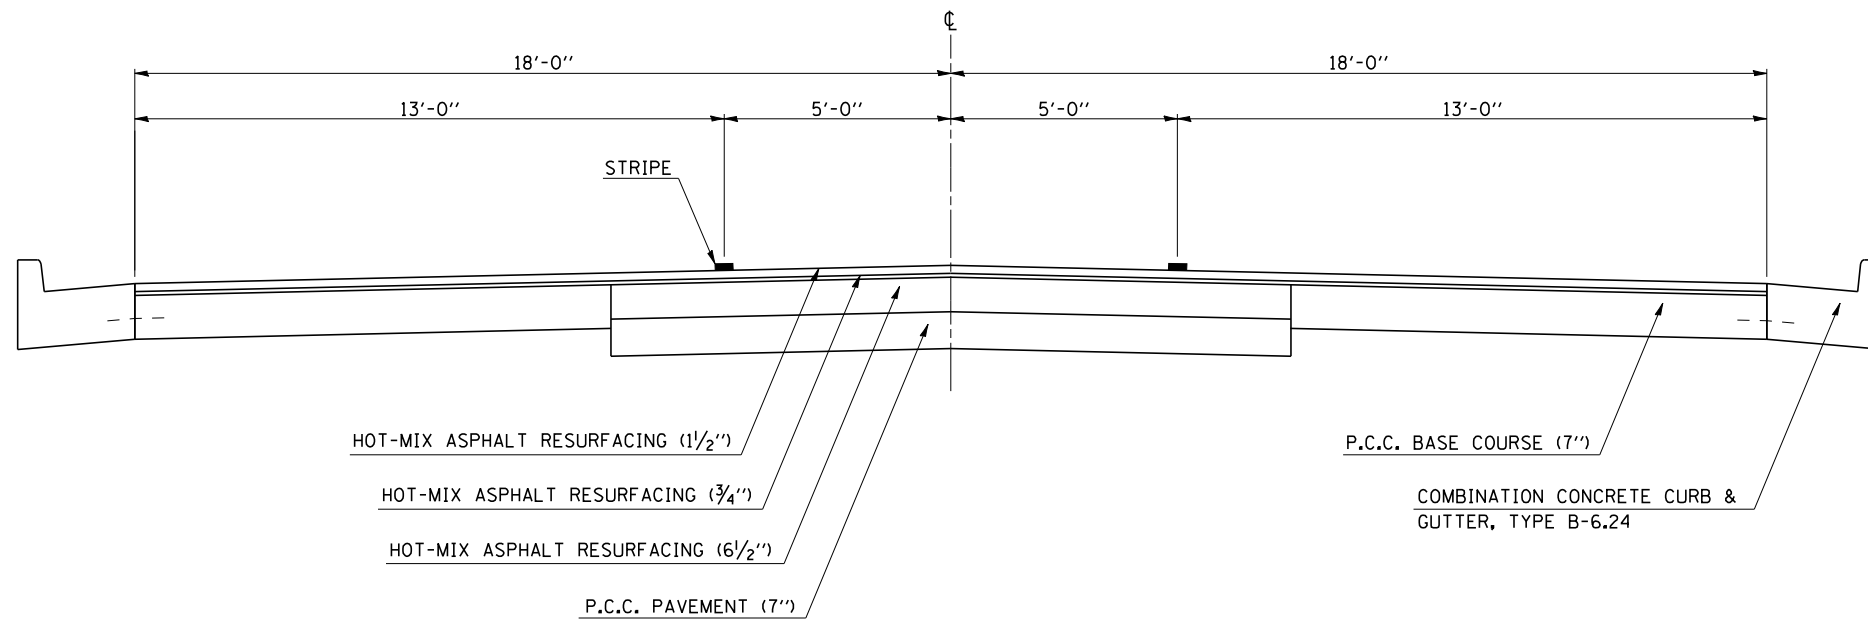

ILLINOIS DEPARTMENT OF TRANSPORTATION
EXISTING TYPICAL CROSS SECTIONS
LOCATION #4
 D5 CRACK & JOINT SEAL 2008-2
 CHAMPAIGN, DOUGLAS & EDGAR
 COUNTIES

SCALE: NOT TO SCALE
 DATE: 10/10/07
 DRAWN BY: B.B.P.
 CHECKED BY: M.L.B.