

EXISTING TYPICAL CROSS SECTION U.S. 150 5A


LOCATION #5

STATION	TO	STATION
102+82.00		136+38.15
136+88.15		148+13.50 5B

RAILROAD OMISSION:
STATION 136+38.15 TO STATION 136+88.15

F.A. RTE.	SECTION	COUNTY	TOTAL SHEETS	SHEET NO.
VAR	.	**	24	15

- D5 CRACK & JOINT SEAL 2008-2
- CHAMPAIGN, DOUGLAS & EDGAR

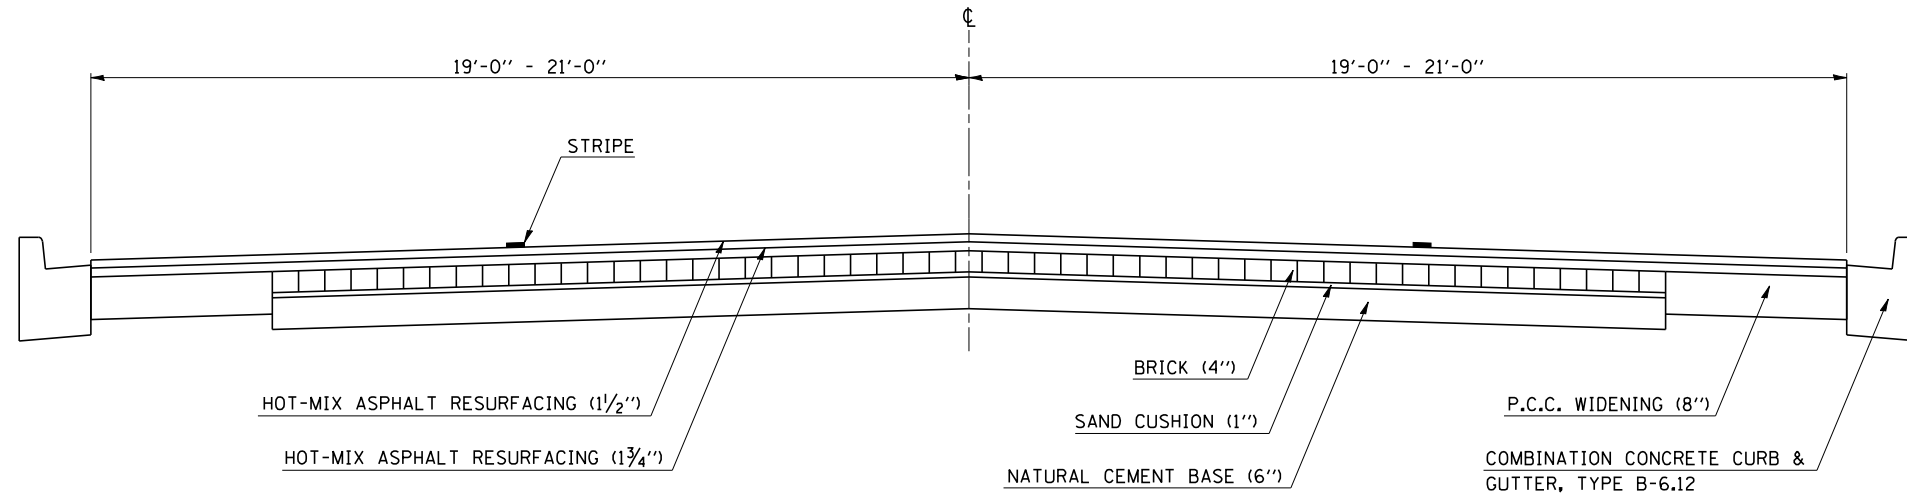


EXISTING TYPICAL CROSS SECTION U.S. 150 5B

LOCATION #5

STATION	TO	STATION
5A 148+13.50		154+92.55
155+42.55		164+57.48

RAILROAD OMISSION:
STATION 154+92.55 TO STATION 155+42.55

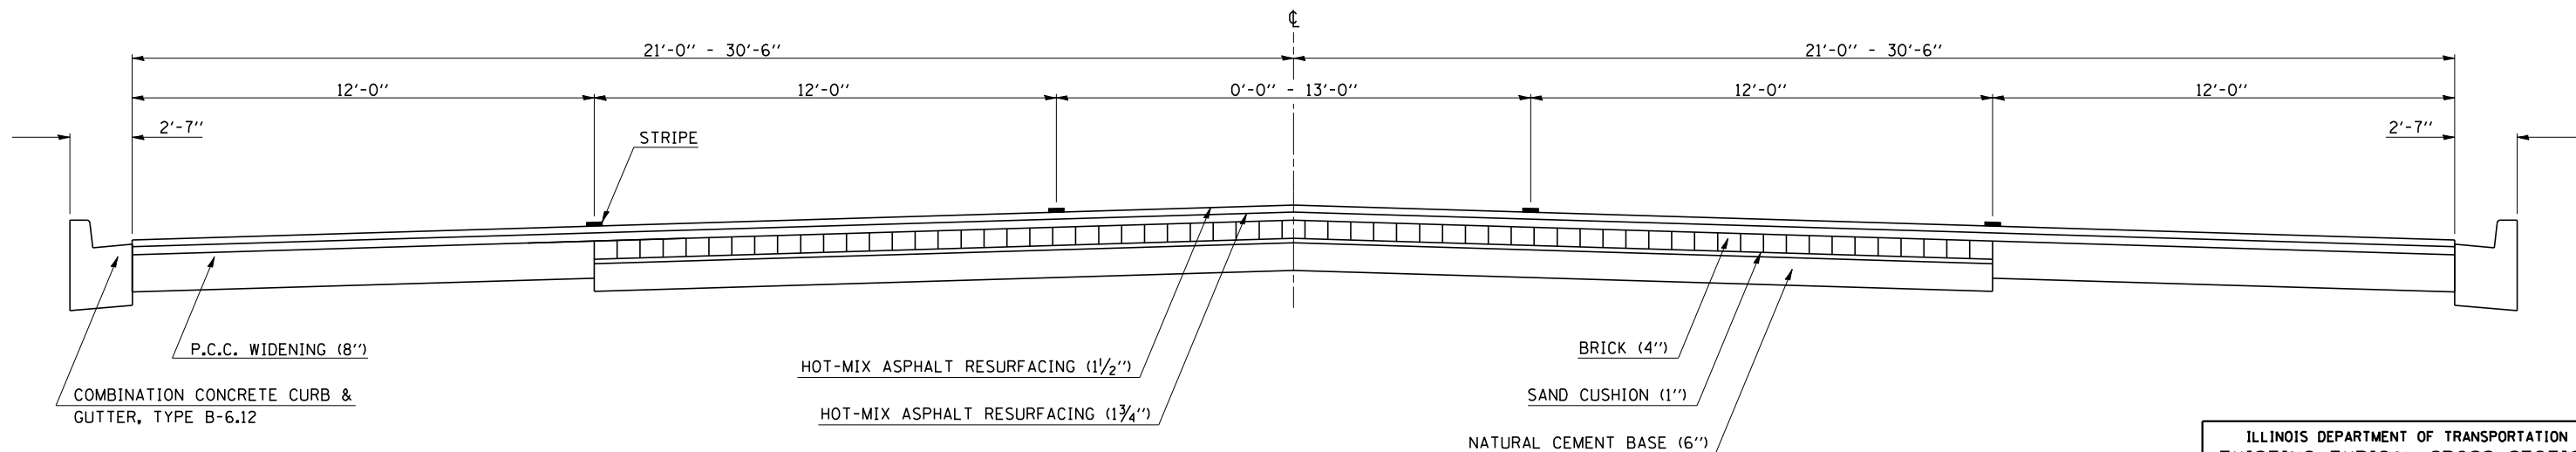

ILLINOIS DEPARTMENT OF TRANSPORTATION
EXISTING TYPICAL CROSS SECTIONS
LOCATION #5
D5 CRACK & JOINT SEAL 2008-2
CHAMPAIGN, DOUGLAS & EDGAR
COUNTIES
SCALE: NOT TO SCALE DRAWN BY: B.B.P.
DATE: 10/10/07 CHECKED BY: M.L.B.

PLOT DATE = 10/15/2007
FILE NAME = c:\projects\0503107 (v8)\70659\sheet5.dgn
PLOT SCALE = 1/8" = 1'-0"
USER NAME = collierdw