

F.A. RTE.	SECTION	COUNTY	TOTAL SHEETS	SHEET NO.
VAR	*	**	24	16

STA.	TO STA.
FED. ROAD DIST. NO.	ILLINOIS FED. AID PROJECT

- D5 CRACK & JOINT SEAL 2008-2
- CHAMPAIGN, DOUGLAS & EDGAR


**STATION EQUATION:**  
 STATION 675+75.80 (BK.) TO STATION 2235+88.10 (AH.)  
 STATION 5609+88.41 (BK.) TO STATION 690+77.07 (AH.)

**ROUT & SEAL OMISSION:**  
 STATION 2241+78.16 TO STATION 5605+91.58

### EXISTING TYPICAL CROSS SECTION U.S. 45 (6A)

LOCATION #6

STATION TO STATION  
 661+73.29 675+75.80 (BK.)  
 2235+88.10 (AH.) 2241+78.16 (6B)  
 (6B) 5609+88.41 (BK.) = 690+77.07 (AH.) 702+61.44

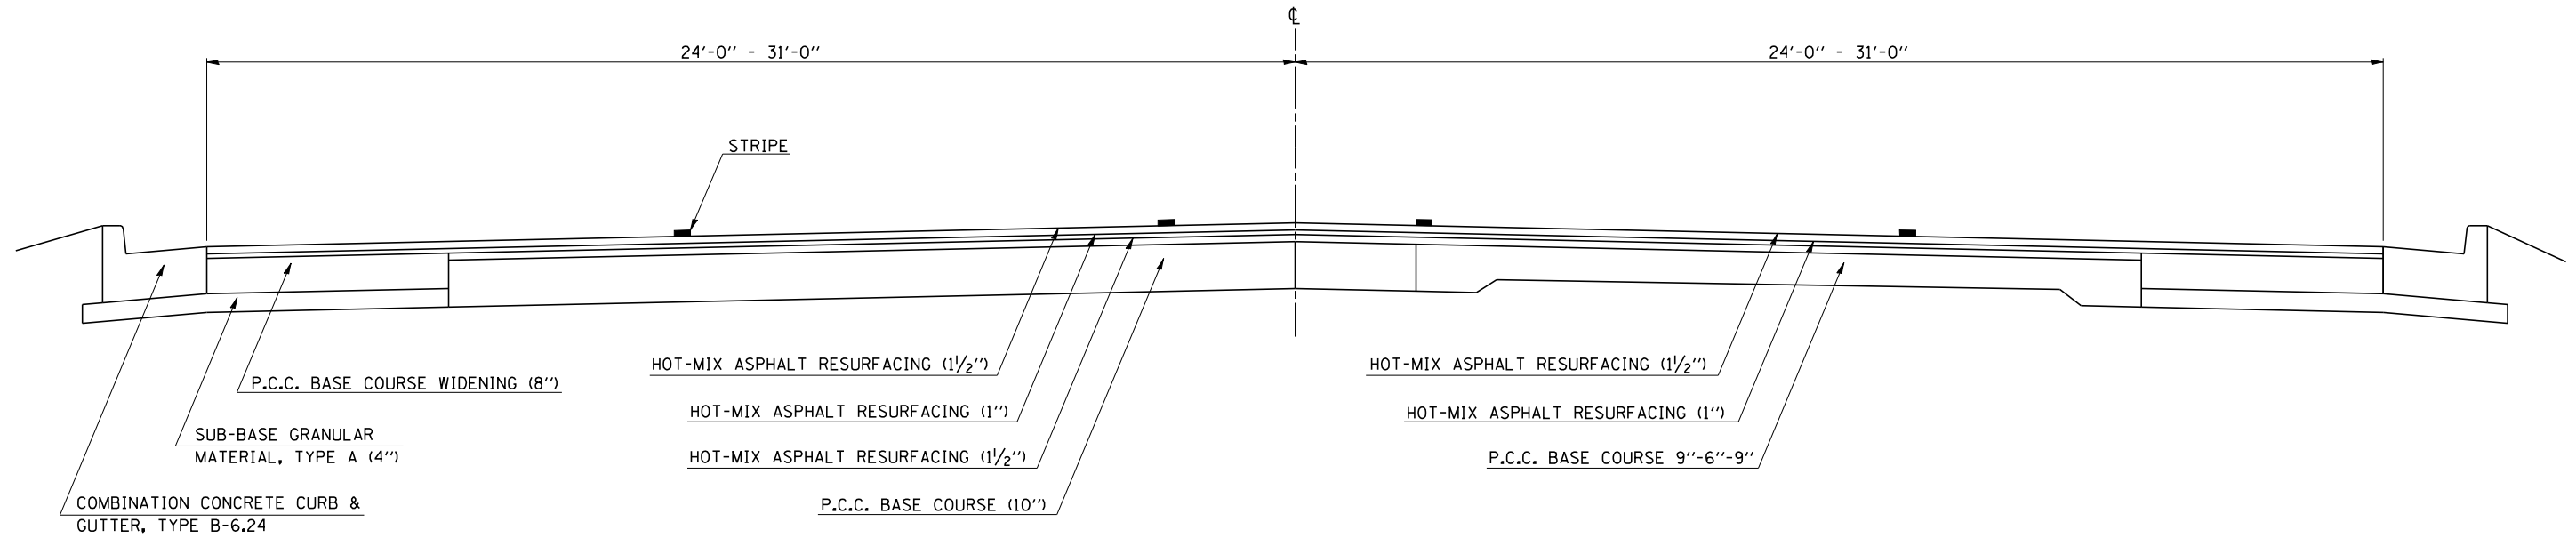


### EXISTING TYPICAL CROSS SECTION U.S. 45 (6B)

LOCATION #6

**STATION EQUATION:**  
 STATION 5609+88.41 (BK.) = STATION 690+77.07 (AH.)

STATION TO STATION  
 (6B) 5605+91.58 5609+88.41 (BK.) = 690+77.07 (AH.) (6B)

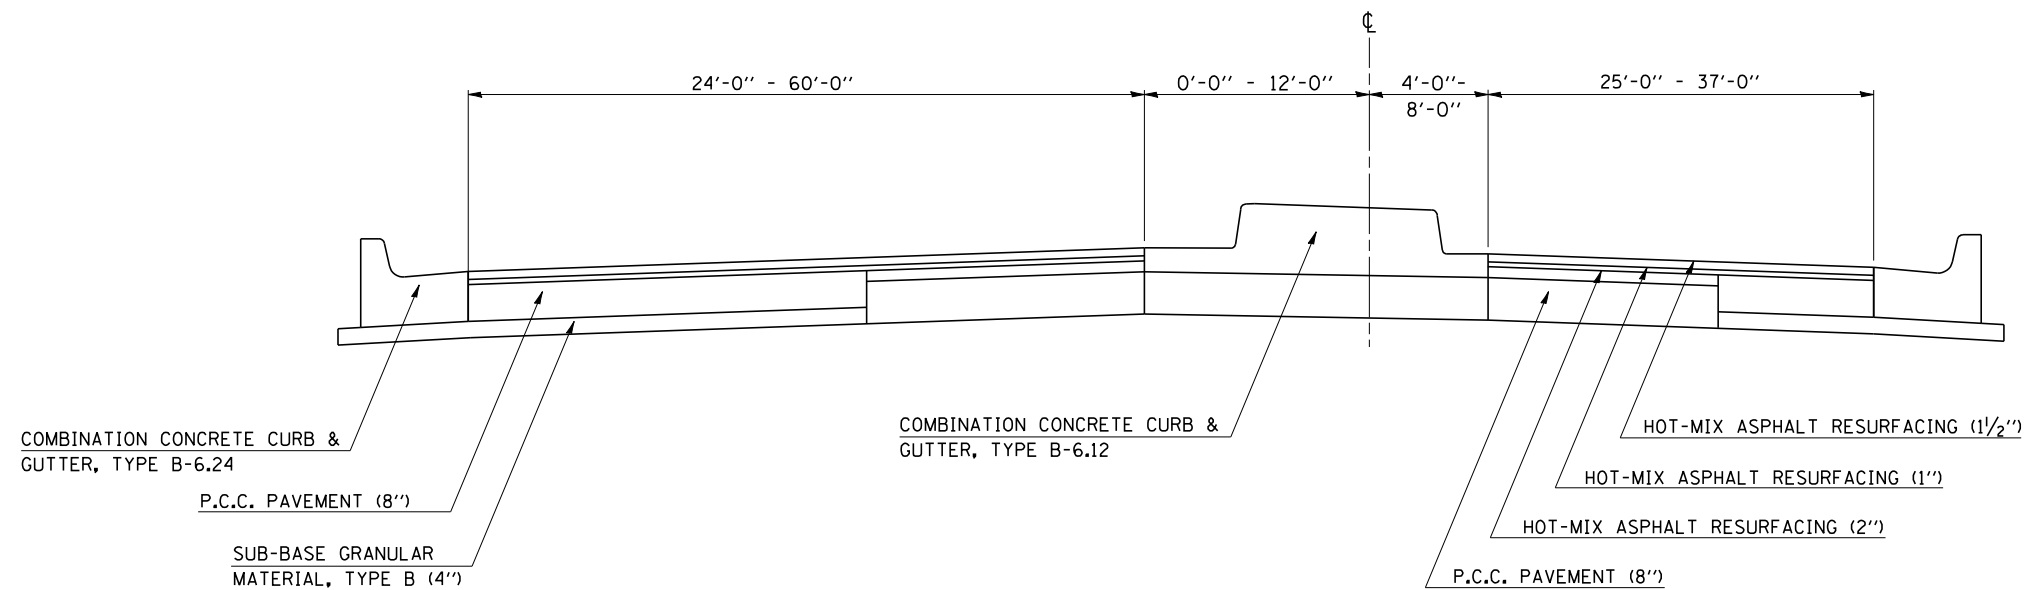

ILLINOIS DEPARTMENT OF TRANSPORTATION  
**EXISTING TYPICAL CROSS SECTIONS**  
**LOCATION #6**  
 D5 CRACK & JOINT SEAL 2008-2  
 CHAMPAIGN, DOUGLAS & EDGAR  
 COUNTIES

SCALE: NOT TO SCALE DRAWN BY: B.B.P.  
 DATE: 10/10/07 CHECKED BY: M.L.B.

PLOT DATE = 10/15/2007  
 FILE NAME = c:\projects\050307 (v8)\70659\sheet16.dgn  
 USER NAME = collierfw