


# EXISTING TYPICAL CROSS SECTION IL 130 (7)

## LOCATION #7

STATION TO STATION  
 110+05.00 215+00.00

F.A. RTE.	SECTION	COUNTY	TOTAL SHEETS	SHEET NO.
VAR	*	**	24	17
STA.		TO STA.		
FED. ROAD DIST. NO.	ILLINOIS	FED. AID PROJECT		

- D5 CRACK & JOINT SEAL 2008-2
- CHAMPAIGN, DOUGLAS & EDGAR

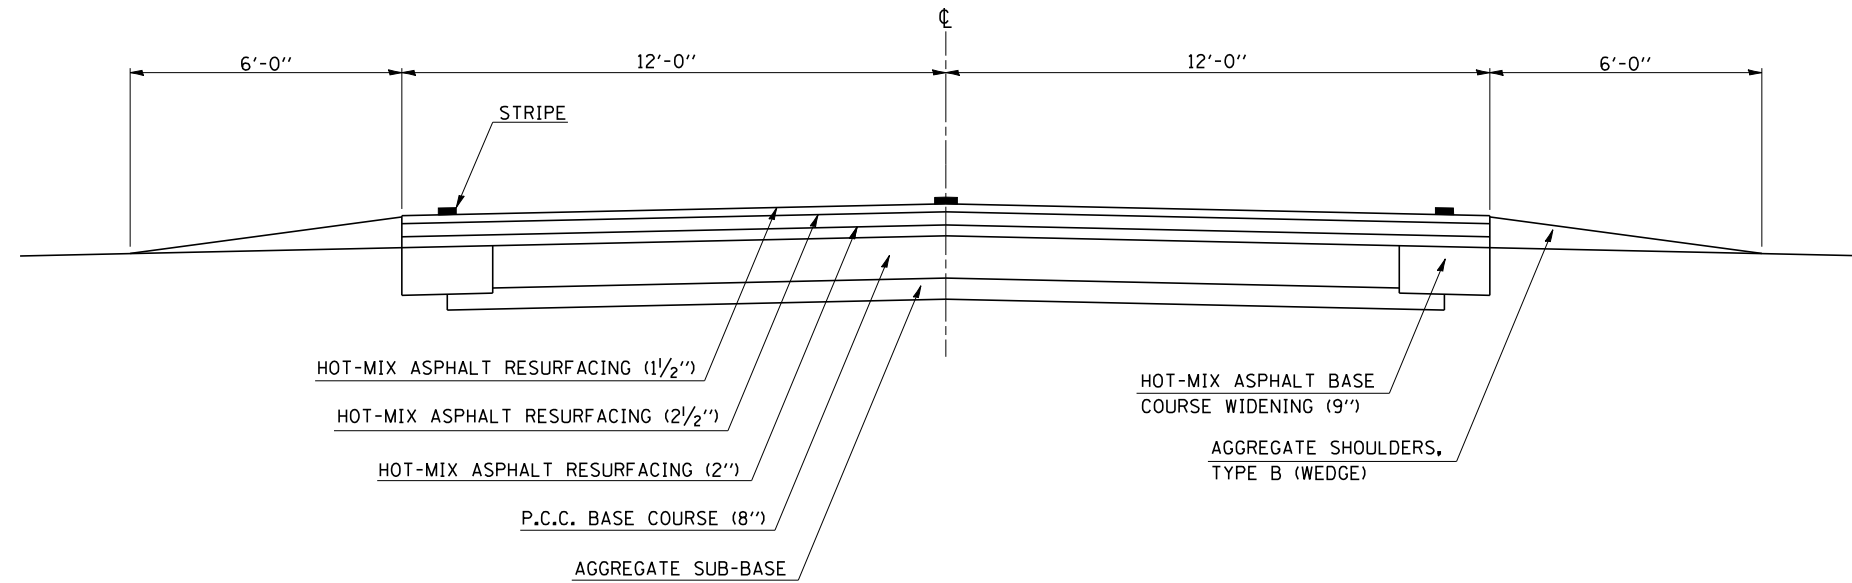

PLOT DATE = 10/15/2007  
 FILE NAME = c:\projects\050307 (v8)\70659\sheet.dgn  
 PLOT SCALE = 1/8" = 1'-0"  
 USER NAME = collierdw

ILLINOIS DEPARTMENT OF TRANSPORTATION  
**EXISTING TYPICAL CROSS SECTIONS**  
**LOCATION #7**  
 D5 CRACK & JOINT SEAL 2008-2  
 CHAMPAIGN, DOUGLAS & EDGAR  
 COUNTIES  
 SCALE: NOT TO SCALE DRAWN BY: B.B.P.  
 DATE: 10/10/07 CHECKED BY: M.L.B.