

EXISTING TYPICAL CROSS SECTION IL 133 8


LOCATION #8

STATION TO STATION
 550+21.00 TO 709+94.50 (BK.) = 710+00.00 (AH.)
 991+50.50 TO 1080+50.00

ROUT & SEAL OMISSION:
 STATION 709+94.50 (BK.) = 710+00.00 (AH.) TO
 STATION 991+50.50

| F.A. RTE. | SECTION | COUNTY | TOTAL SHEETS | SHEET NO. |
|---------------------|----------|------------------|--------------|-----------|
| VAR | * | ** | 24 | 18 |
| STA. | | TO STA. | | |
| FED. ROAD DIST. NO. | ILLINOIS | FED. AID PROJECT | | |

• D5 CRACK & JOINT SEAL 2008-2
 •• CHAMPAIGN, DOUGLAS & EDGAR

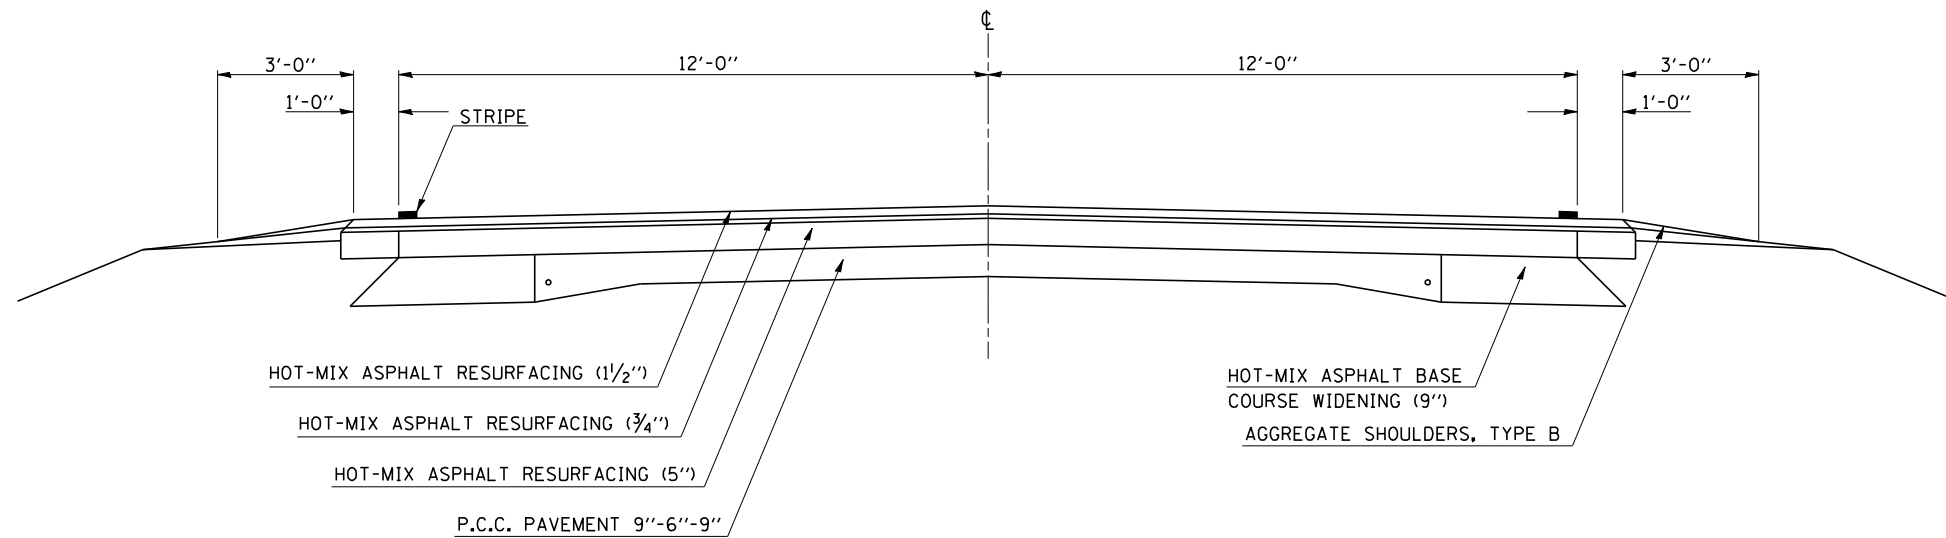

PLOT DATE = 10/15/2007
 FILE NAME = c:\projects\0503107 (v8)\70659\sheet8.dgn
 PLOT DATE = 02/25/03 / IN.
 USER NAME = collierdw

ILLINOIS DEPARTMENT OF TRANSPORTATION
EXISTING TYPICAL CROSS SECTIONS
LOCATION #8
 D5 CRACK & JOINT SEAL 2008-2
 CHAMPAIGN, DOUGLAS & EDGAR
 COUNTIES
 SCALE: NOT TO SCALE DRAWN BY: B.B.P.
 DATE: 10/10/07 CHECKED BY: M.L.B.