


F.A.P. RTE.	SECTION	COUNTY	TOTAL SHEETS	SHEET NO.
614	148(BR-2)	MORGAN	39	12
STA.		TO STA.		
FED. ROAD DIST. NO.	ILLINOIS	FED. AID PROJECT		

NOTE: ALL DETOUR ROUTES TO HAVE CENTERLINE AND EDGELINE STRIPING PRIOR TO DETOUR BEING IMPLEMENTED. ALL NO PASSING ZONES TO BE VERIFIED BY IDOT.

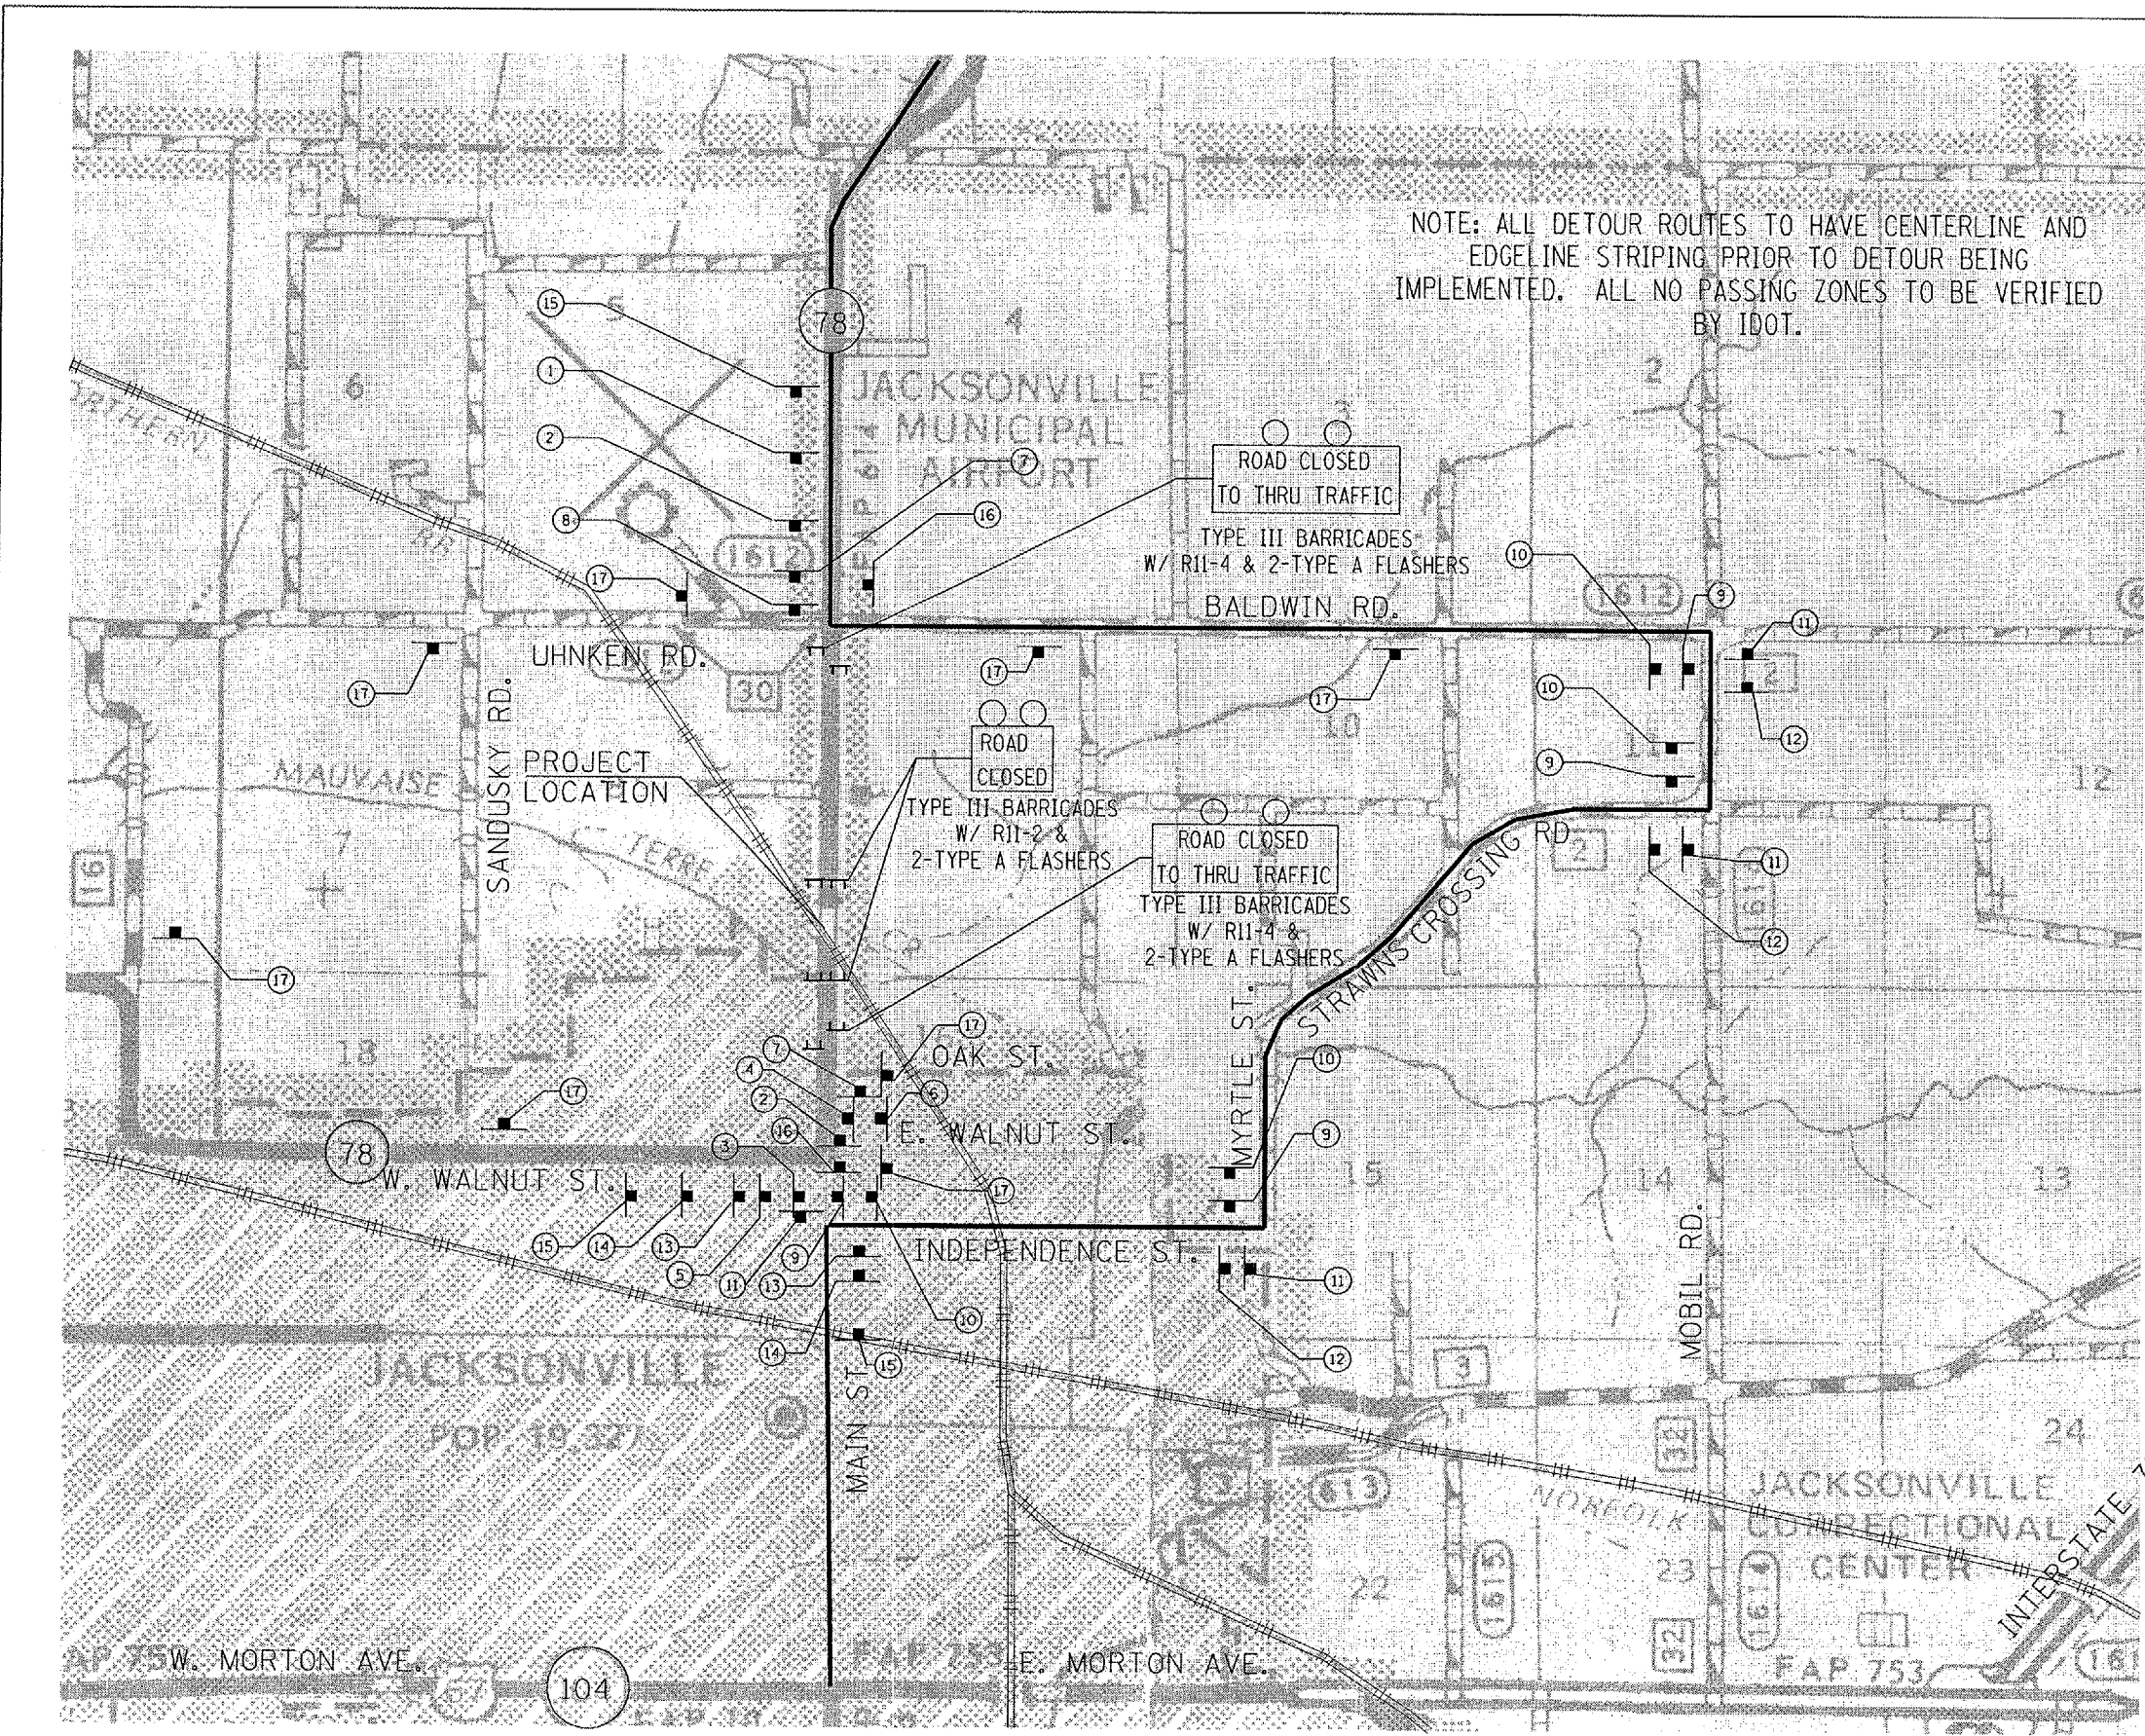

- 1 [Sign: Detour 1500 FT] W20-2
- 2 [Sign: Road Closed Ahead] W20-3
- 3 [Sign: Road Closed Ahead] W20-3
- 4 [Sign: Road Closed Ahead] W20-3
- 5 [Sign: Road Construction Ahead] W20-1
- 6 [Sign: Road Construction Ahead] W20-1
- 7 [Sign: Road Closed 500 FT] W20-2
- 8 [Sign: Detour South] M4-8, M3-1, ILLINOIS 78, M1-1100, M6-1(L)
- 9 [Sign: Detour South] M4-8, M3-1, ILLINOIS 78, M1-1100, M6-1(R)
- 10 [Sign: Detour South] M4-8, M3-1, ILLINOIS 78, M1-1100, M5-1(R)
- 11 [Sign: Detour North] M4-8, M3-1, ILLINOIS 78, M1-1100, M5-1(L)
- 12 [Sign: Detour North] M4-8, M3-1, ILLINOIS 78, M1-1100, M5-1(L)
- 13 [Sign: Detour North] M4-8, M3-1, ILLINOIS 78, M1-1100, M6-1(R)
- 14 [Sign: Detour North] M4-8, M3-1, ILLINOIS 78, M1-1100, M5-1(R)
- 15 [Sign: Illinois Route 78 Bridge Closed] M3-1
- 16 [Sign: End Detour] M4-6, M4-8, ILLINOIS 78, M1-1100
- 17 [Sign: Local Traffic Only]

NOTE: ALL SIGNS SHALL HAVE A MINIMUM OF 6" LETTERS

REVISIONS	
NAME	DATE

ILLINOIS DEPARTMENT OF TRANSPORTATION
 MAINTENANCE OF TRAFFIC
 DETOUR PLAN

DATE: 10/25/07
 DRAWN BY JCW
 CHECKED BY JRB

DATE: 10/25/07
 FILE NAME: 10250705.mxd
 PLOT SCALE: 1" = 200'
 USER NAME: jbaugh