



F.A.P. RTE.	SECTION	COUNTY	TOTAL SHEETS	SHEET NO.
614	148(BR-2)	MORGAN	39	13
STA. 13+50 TO STA. 19+50		ILLINOIS FED. AID PROJECT		

SEC 9, T15N, R10W, 3rd PM

SEC 8, T15N, R10W, 3rd PM

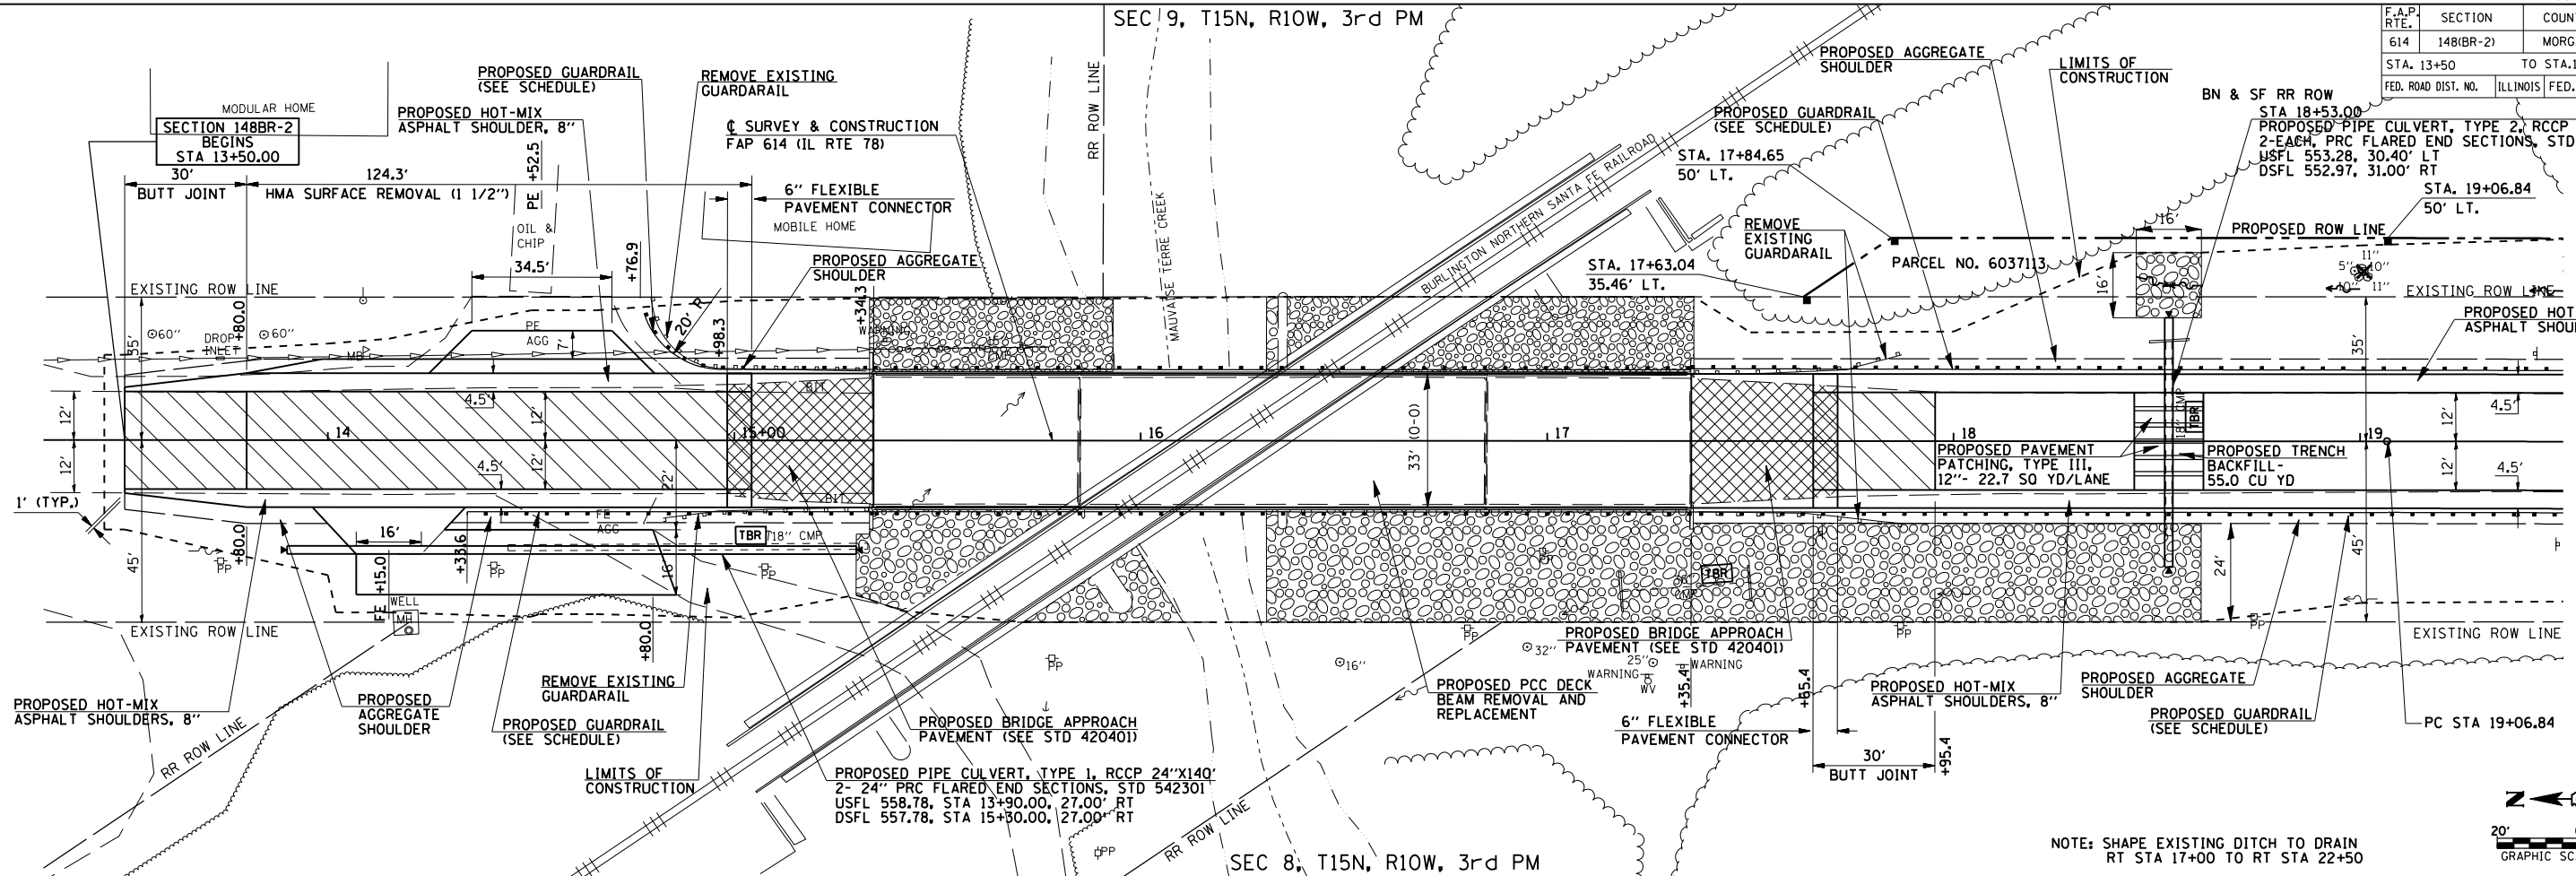

NOTE: SHAPE EXISTING DITCH TO DRAIN RT STA 17+00 TO RT STA 22+50

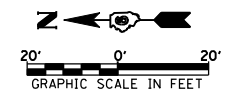

DATE	BY

DATE	BY

PLOT DATE = Oct-16-2007 01:52:27PM
 FILE NAME = c:\proje\652405\huchison_r\m\2447-6pp3.dgn
 PLOT SCALE = 4.23528" / IN.
 USER NAME = laughlin-1

