



ROUTE NO.	SEC.	COUNTY	TOTAL SHEETS	SHEET NO.
FAP 614	*	MORGAN	39	25
FED. ROAD DIST. NO. 7	ILLINOIS	PROJECT		
* 148BR-2				

SHEET NO. 11
12 SHEETS

CONTRACT NO. 72991

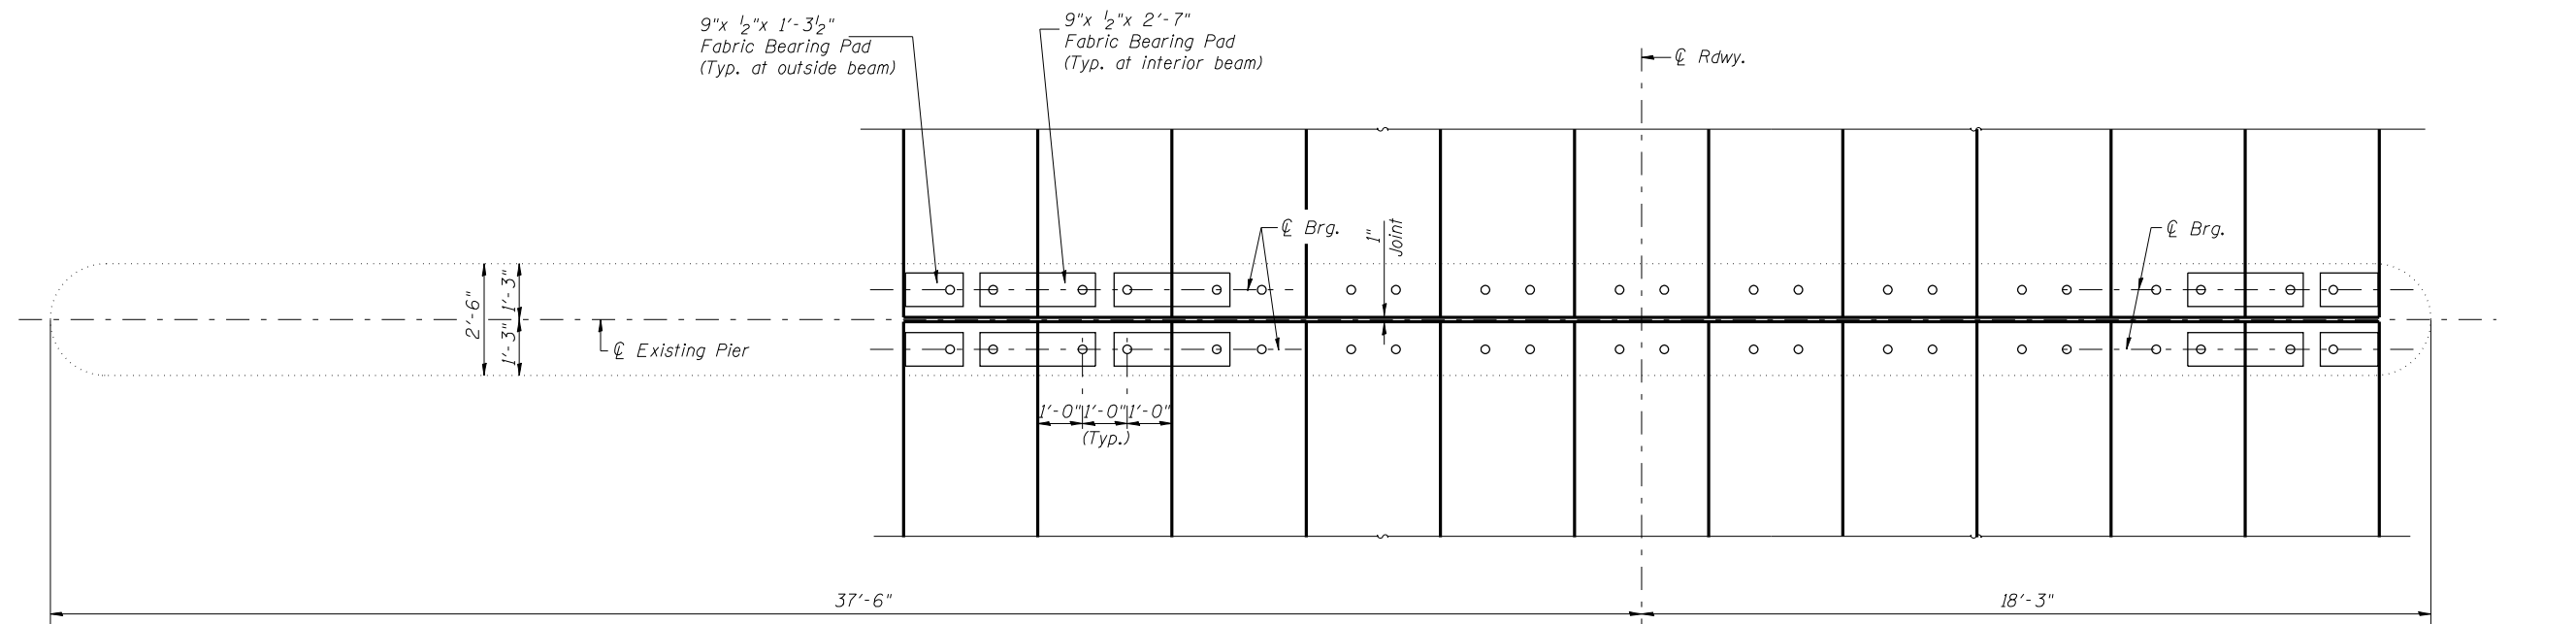

PLAN - PIER 2

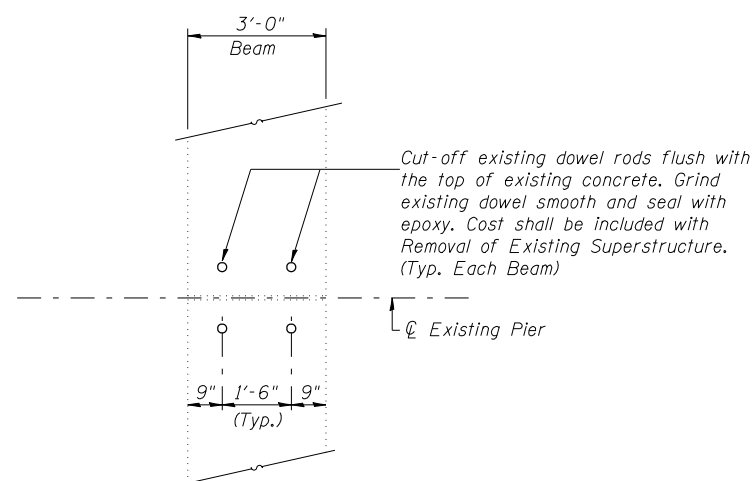

PLAN - EXISTING BEAMS AT PIER 2

DESIGNED	BAN
CHECKED	JOH
DRAWN	TC/TD
CHECKED	BAN

2447-6b011

PIER 2
ILLINOIS ROUTE 78 OVER
MAUVAISE TERRE CREEK
F.A.P. 614 SEC. 148BR-2
MORGAN COUNTY
STATION 16+34.85
STR. NO. 069-0005

HUTCHISON ENGINEERING, INC.
JACKSONVILLE, ILLINOIS

Rev: _____ Date: _____