


| F.A. RTE. | SECTION | COUNTY | TOTAL SHEETS | SHEET NO. |
|-----------|-----------|--------|--------------|-----------|
| 614 | 148(BR-2) | MORGAN | 39 | 30 |

| STA. | TO STA. |
|-------|---------|
| 14+15 | 14+50 |

| FED. ROAD DIST. NO. | ILLINOIS | FED. AID PROJECT | |
|---------------------|----------|------------------|----|
| 65 | 70 | 75 | 80 |

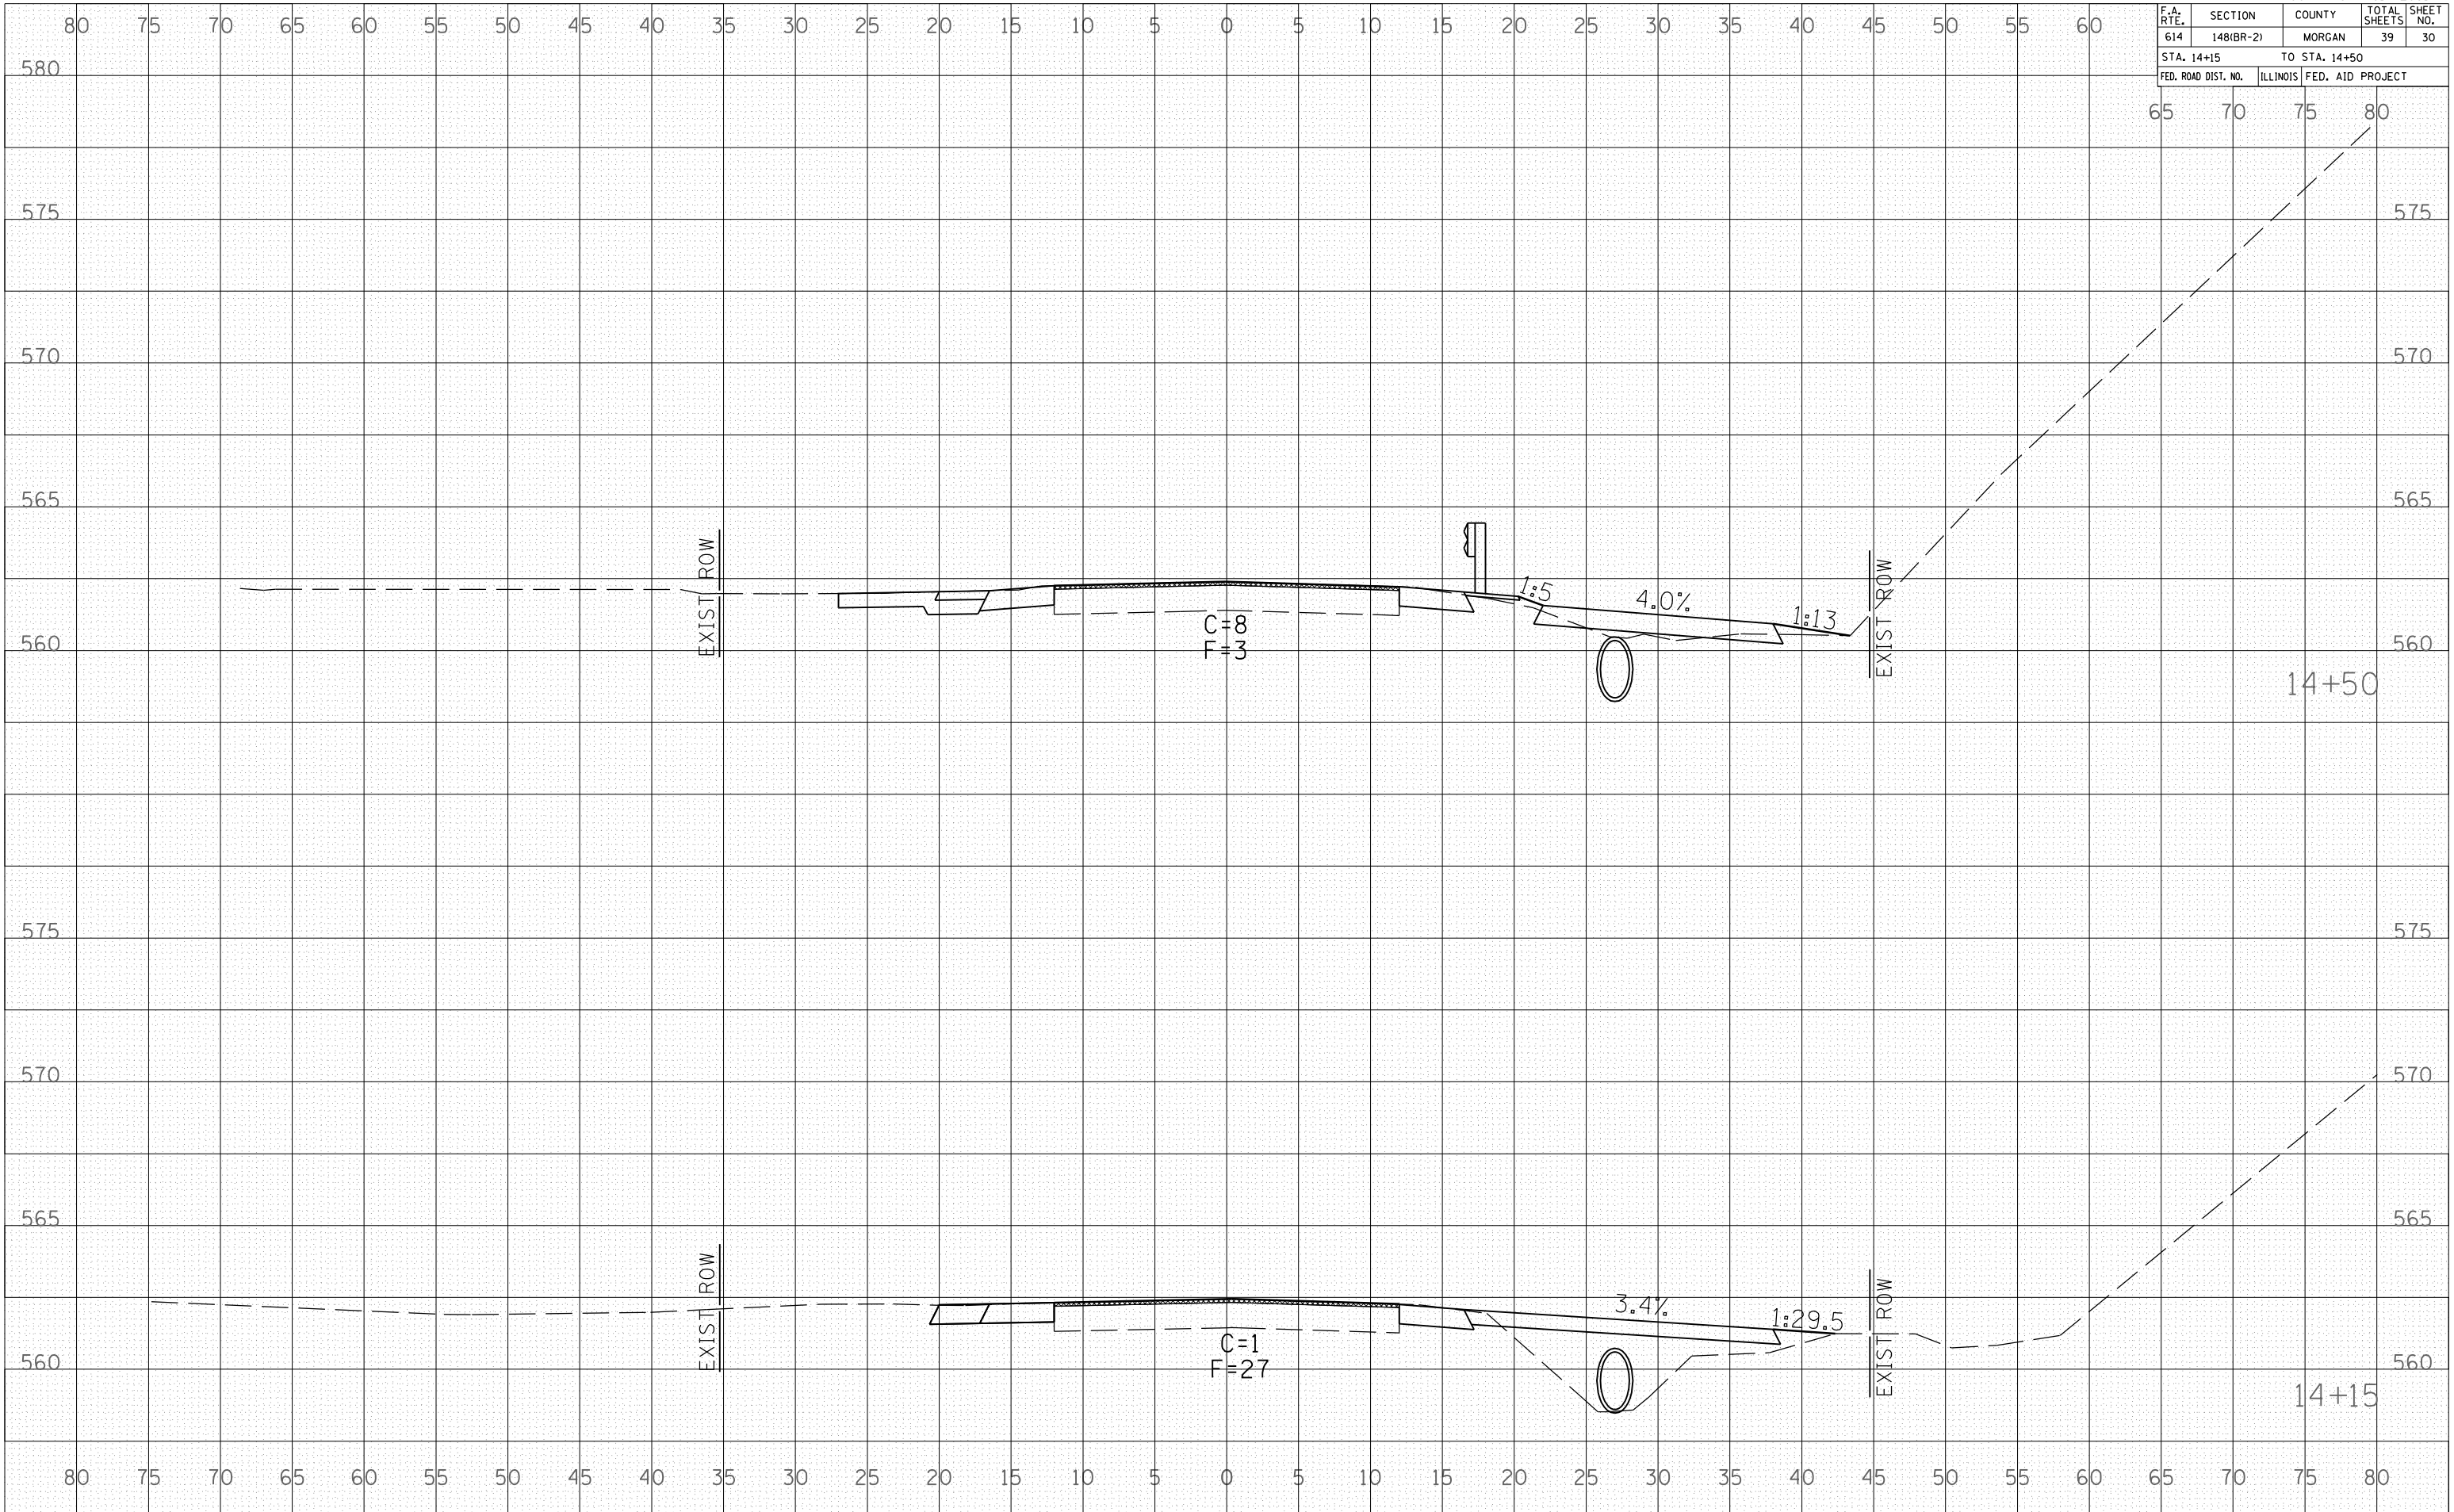

| BY | DATE |
|----|------|
| | |

| FINAL SURVEY | SURVEYED |
|--------------|---------------|
| | |
| NOTE BOOK | PLOTTED |
| NO. | AREAS CHECKED |

| BY | DATE |
|----|------|
| | |

| ORIGINAL SURVEY | SURVEYED |
|-----------------|---------------|
| | |
| NOTE BOOK | PLOTTED |
| NO. | AREAS CHECKED |

PLOT DATE = Oct-16-2007 01:52:00PM
FILE NAME = 148(BR-2) 14+50.dwg
PLOT SCALE = 1:10000
USER NAME = laughlin-1