

F.A. RTE.	SECTION	COUNTY	TOTAL SHEETS	SHEET NO.
614	148(BR-2)	MORGAN	39	31

STA. 14+52 TO STA. 14+52
FED. ROAD DIST. NO. ILLINOIS FED. AID PROJECT

65 70 75 80


BY	DATE

FINAL SURVEY SURVEYED _____
NOTE BOOK PLOTTED _____
NO. AREAS CHECKED _____

BY	DATE

ORIGINAL SURVEY SURVEYED _____
NOTE BOOK PLOTTED _____
NO. AREAS CHECKED _____

PLOT DATE = Oct-16-2007 01:52:08PM
FILE NAME = 148(BR-2) 14+52.dwg
PLOT SCALE = 10.0000
USER NAME = laughtin-1

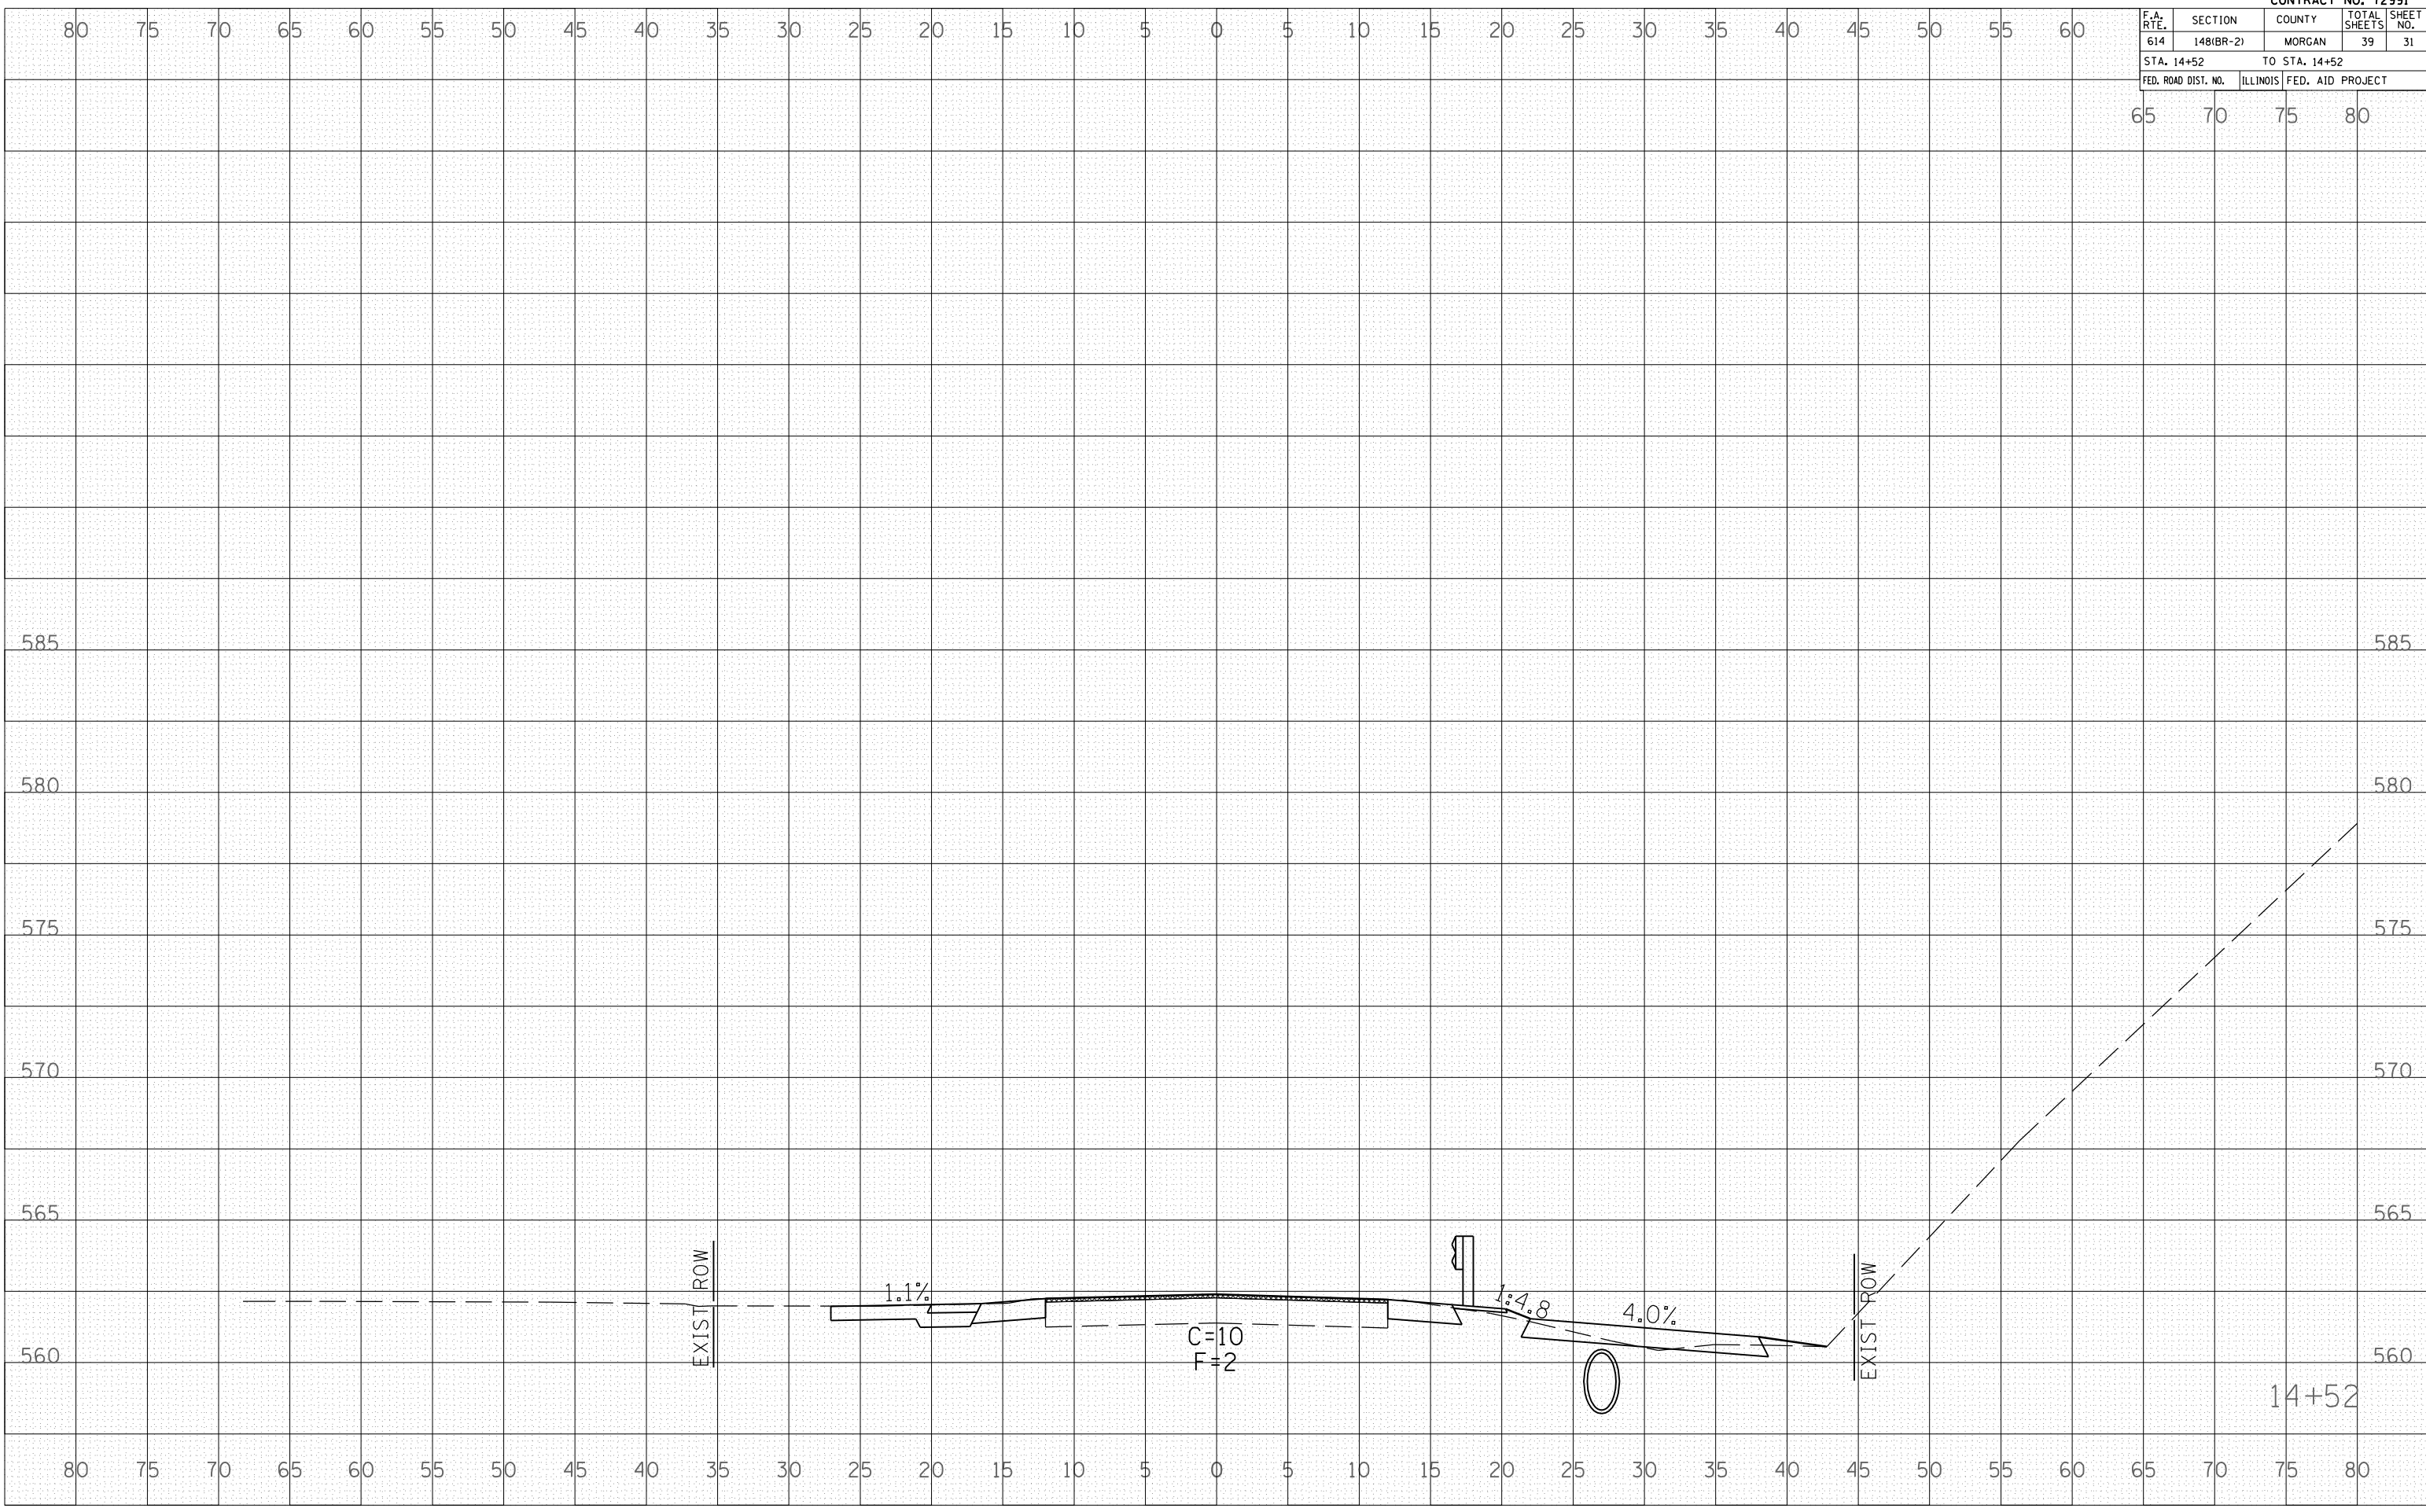

585

585

580

580

575

575

570

570

565

565

560

560

14+52

80 75 70 65 60 55 50 45 40 35 30 25 20 15 10 5 0 5 10 15 20 25 30 35 40 45 50 55 60

80 75 70 65 60 55 50 45 40 35 30 25 20 15 10 5 0 5 10 15 20 25 30 35 40 45 50 55 60 65 70 75 80