



| F.A.P. RTE. | SECTION | COUNTY | TOTAL SHEETS | SHEET NO. |
|----------------------------|-----------|--------|---------------------------|-----------|
| 315 | 116(BR-2) | LOGAN | 79 | 15 |
| STA. 309+00 TO STA. 318+90 | | | | |
| FED. ROAD DIST. NO. 1 | | | ILLINOIS FED. AID PROJECT | |


SECTION 36 T.22N. R.4W. 3rd P.M.

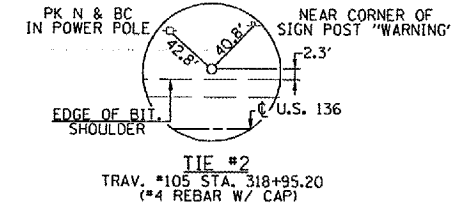


SCULLY ESTATE

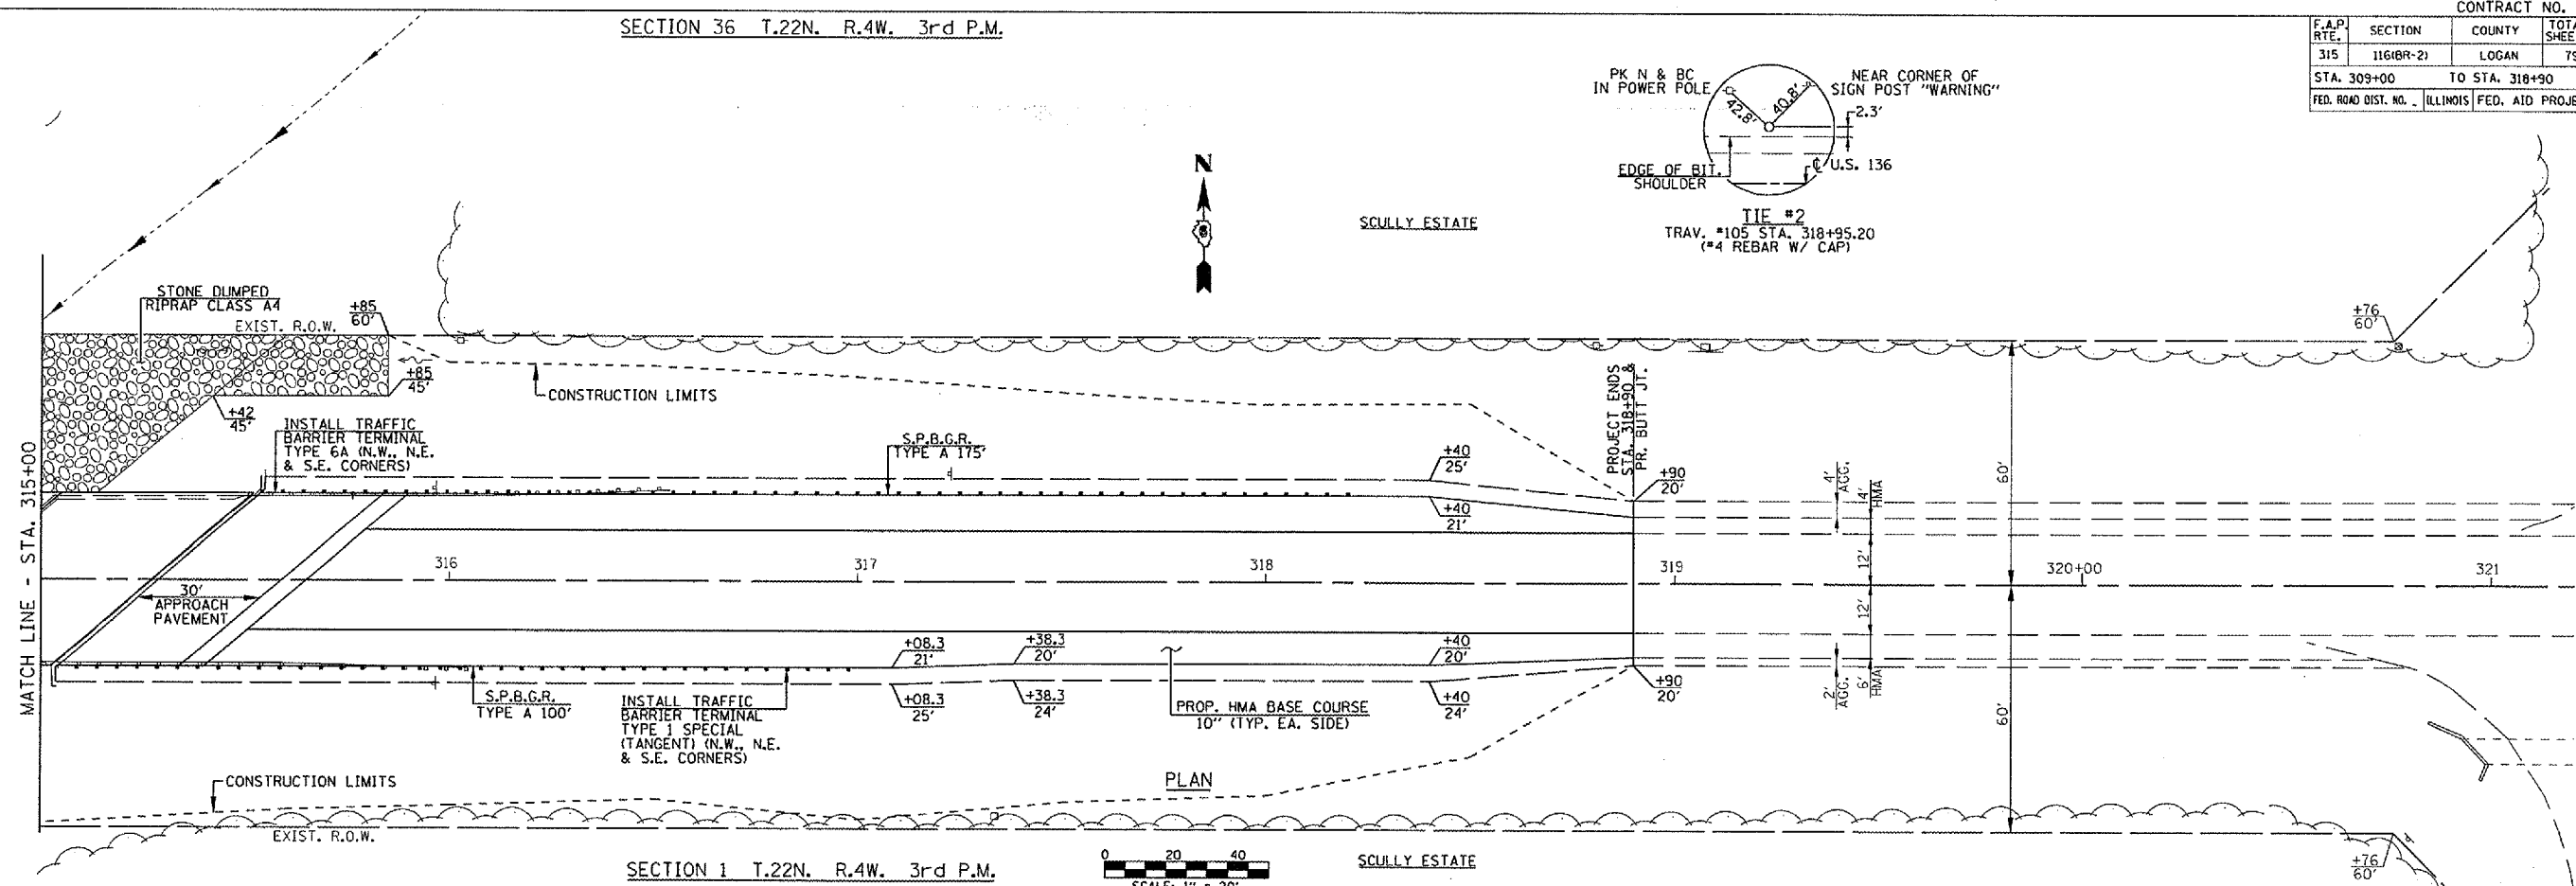

SECTION 1 T.22N. R.4W. 3rd P.M.

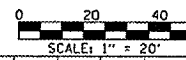

SCULLY ESTATE

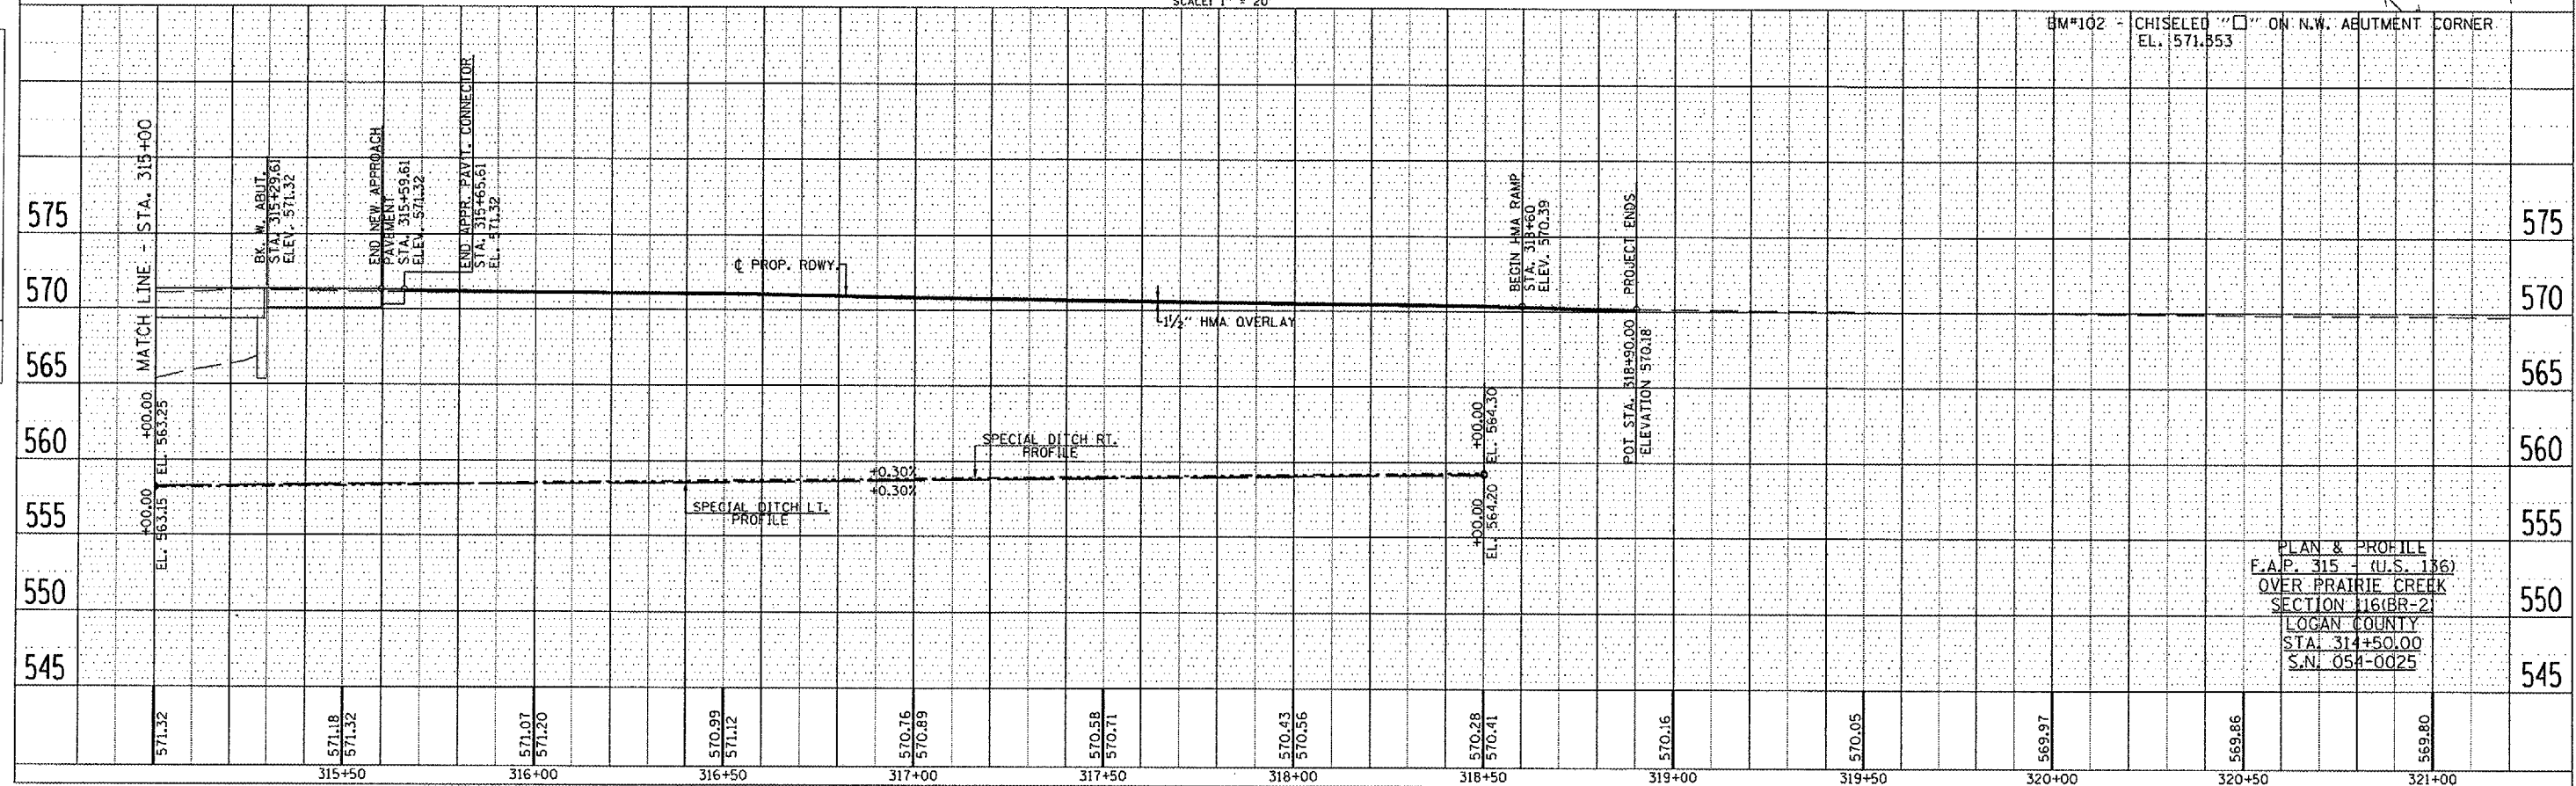

PLAT DATE: Sep-21-2007 02:56:54 PM
FILE NAME: s:\projects\1056793\1056793\allen_henderson\final\view\road\1825_pp.dgn
MODEL NAME: Default

PLAN

| REVISED | DATE | BY |
|---------|------|----|
| | | |

NOTE BOOK NO. _____
ALIGNMENT CHECKED _____
ADD. FILE NAME _____

PROFILE

| REVISED | DATE | BY |
|---------|------|----|
| | | |

NOTE BOOK NO. _____
STRUCTURE NOTATIONS CHECKED _____