


F.A.P. RTE.	SECTION	COUNTY	TOTAL SHEETS	SHEET NO.
315	116(BR-1, BR-2)	LOGAN	79	21A
STA.		TO STA.		
FED. ROAD DIST. NO.		ILLINOIS FED. AID PROJECT		

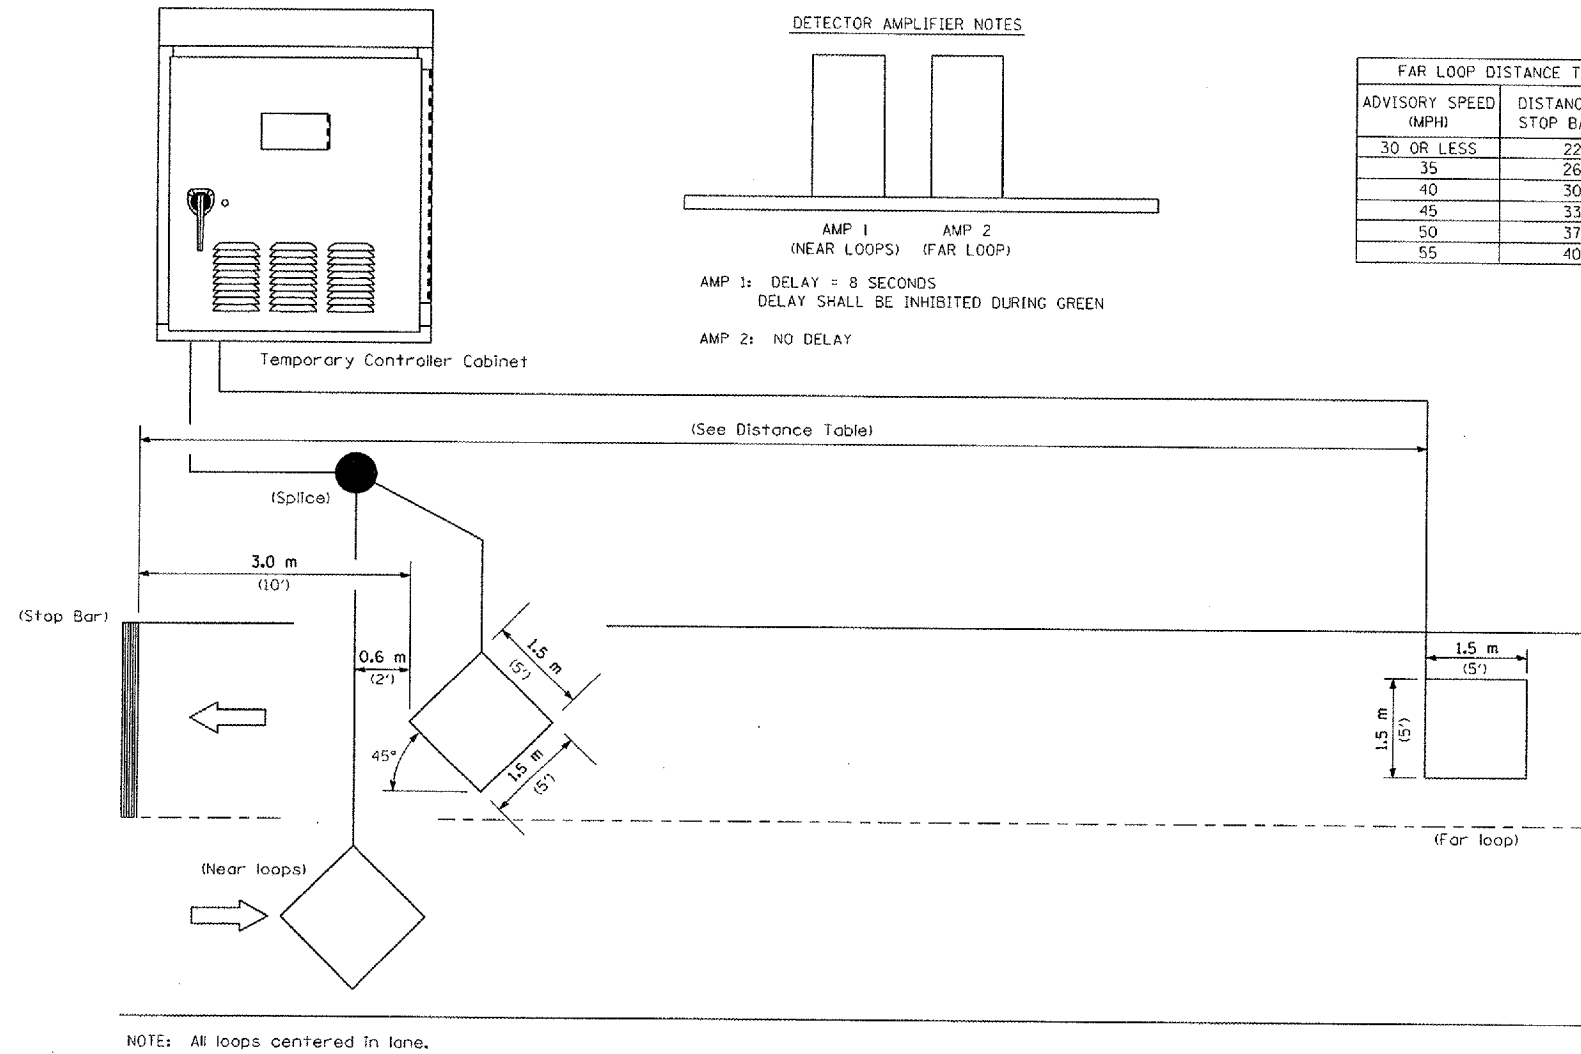

INDUCTION LOOP DETECTOR

PLOT DATE = Aug-12-2007 10:23:47 AM  
 PLOT SCALE = 1/8"=1'-0"  
 USER NAME = laughlin

REVISIONS	
NAME	DATE

ILLINOIS DEPARTMENT OF TRANSPORTATION  
 TRAFFIC CONTROL & PROTECTION  
 TEMPORARY BRIDGE TRAFFIC SIGNAL  
 LOOP PLACEMENT DETAIL SHEET

SCALE: VERT. NONE  
 HORIZ. NONE

DATE: \_\_\_\_\_ DRAWN BY: DIST. 6  
 CHECKED BY: \_\_\_\_\_