


F.A.P. RTE.	SECTION	COUNTY	TOTAL SHEETS	SHEET NO.
315	116(BR-1)	LOGAN	79	63
STA. 84+40.00		TO STA. 84+92.00		
FED. ROAD DIST. NO.		ILLINOIS FED. AID PROJECT		

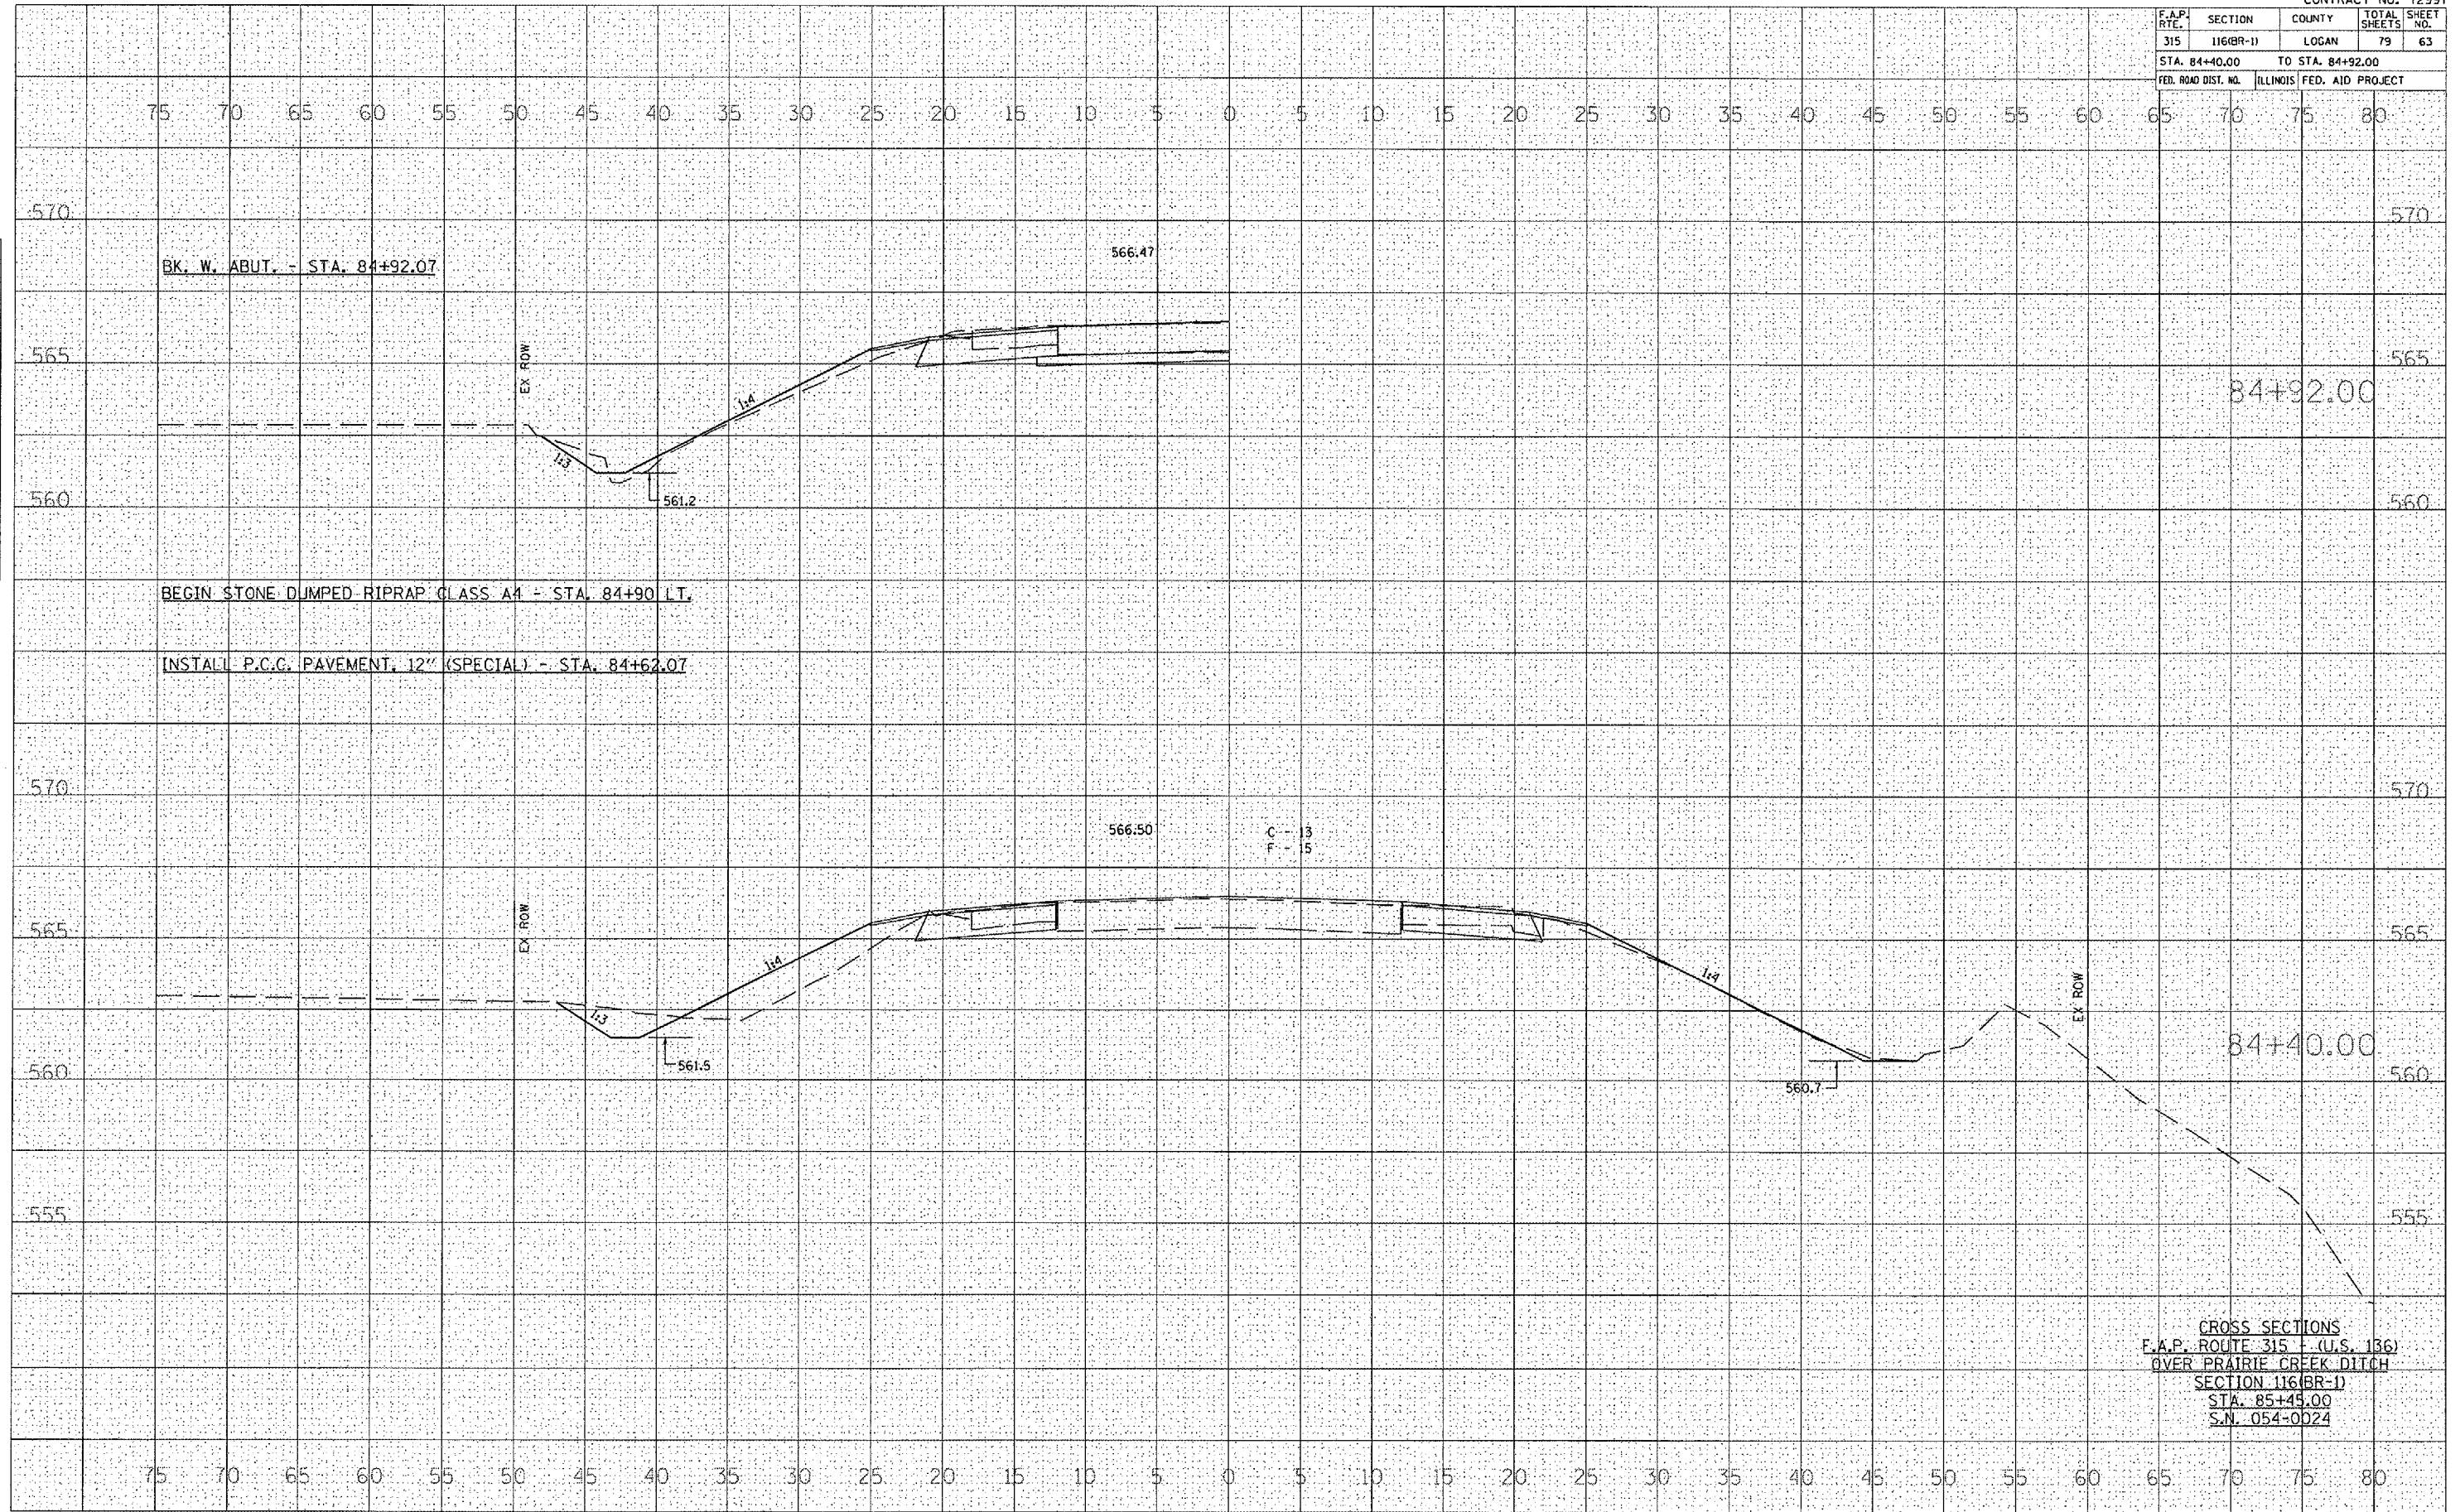

BK. W. ABUT. - STA. 84+92.07

BEGIN STONE DUMPED RIPRAP CLASS A4 - STA. 84+90 LT.

INSTALL P.C.G. PAVEMENT, 12" (SPECIAL) - STA. 84+62.07

CROSS SECTIONS
 F.A.P. ROUTE 315 (U.S. 136)
 OVER PRAIRIE CREEK DITCH
 SECTION 116(BR-1)
 STA. 85+49.00
 S.N. 054-0024

BY: _____ DATE: _____

FINAL SURVEY _____

NOTE BOOK _____

AREA CHECKED _____

BY: _____ DATE: _____

ORIGINAL SURVEY _____

NOTE BOOK _____

AREA CHECKED _____

PLOT DATE: Sep-21-2007 8:30:51 PM
 FILE NAME: 0024.mxd
 PLOT SCALE: 1/8" = 1'-0"
 USER NAME: jgump