


F.A.P. RTE.	SECTION	COUNTY	TOTAL SHEETS	SHEET NO.
315	116(BR-1)	LOGAN	79	65
STA. 86+50.00		TO STA. 86+50.00		
FED. ROAD DIST. NO.		ILLINOIS FED. AID PROJECT		

75 70 65 60 55 50 45 40 35 30 25 20 15 10 5 0 5 10 15 20 25 30 35 40 45 50 55 60 65 70 75 80

DATE	
BY	
SURVEYED	
PROVIDED	
NOTE BOOK	
AREA CHECKED	

DATE	
BY	
SURVEYED	
PROVIDED	
NOTE BOOK	
AREA CHECKED	

PLT DATE = Sep-21-2007 03:05:48PM
 PLT SCALE = 1"=50'-0" (1:1500)
 USER NAME = laughlin

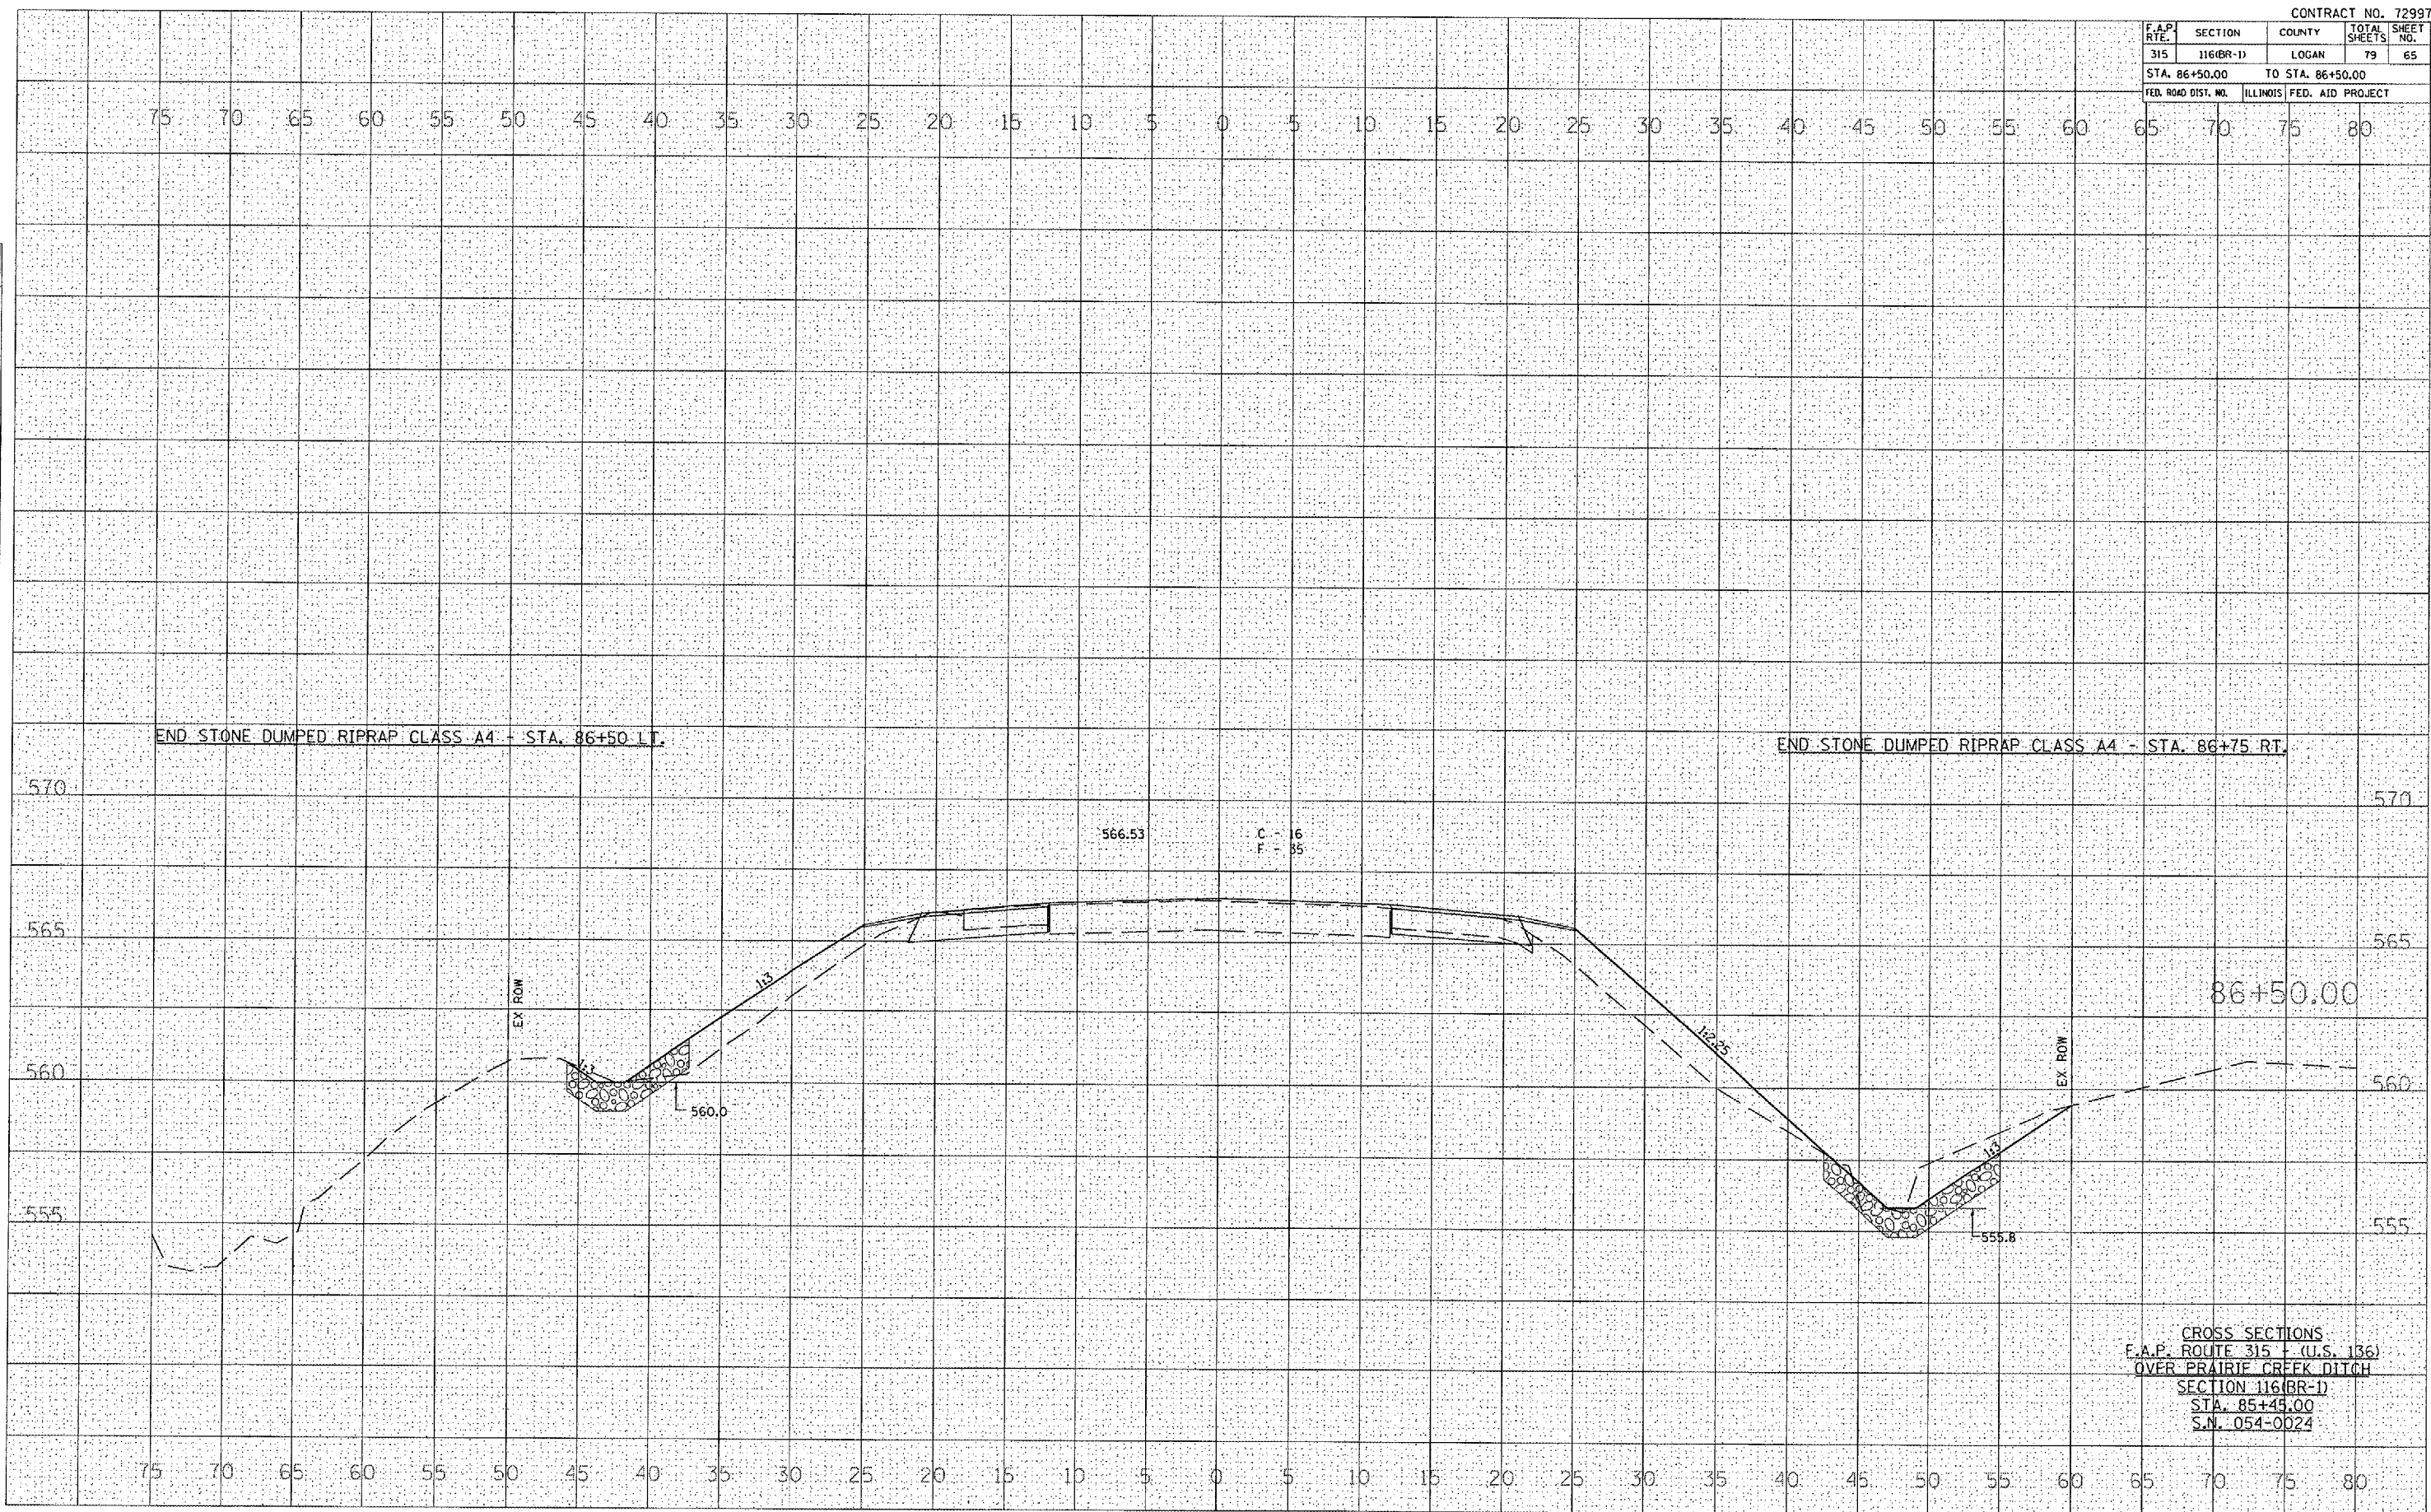

CROSS SECTIONS
 F.A.P. ROUTE 315 + (U.S. 136)
 OVER PRAIRIE CREEK DITCH
 SECTION 116(BR-1)
 STA. 85+45.00
 S.N. 054-0024